



FINAL SURVEY	DATE
SURVEY	BY
NOTE BOOK	
TEMPLATE	
AREAS CHECKED	
NO.	

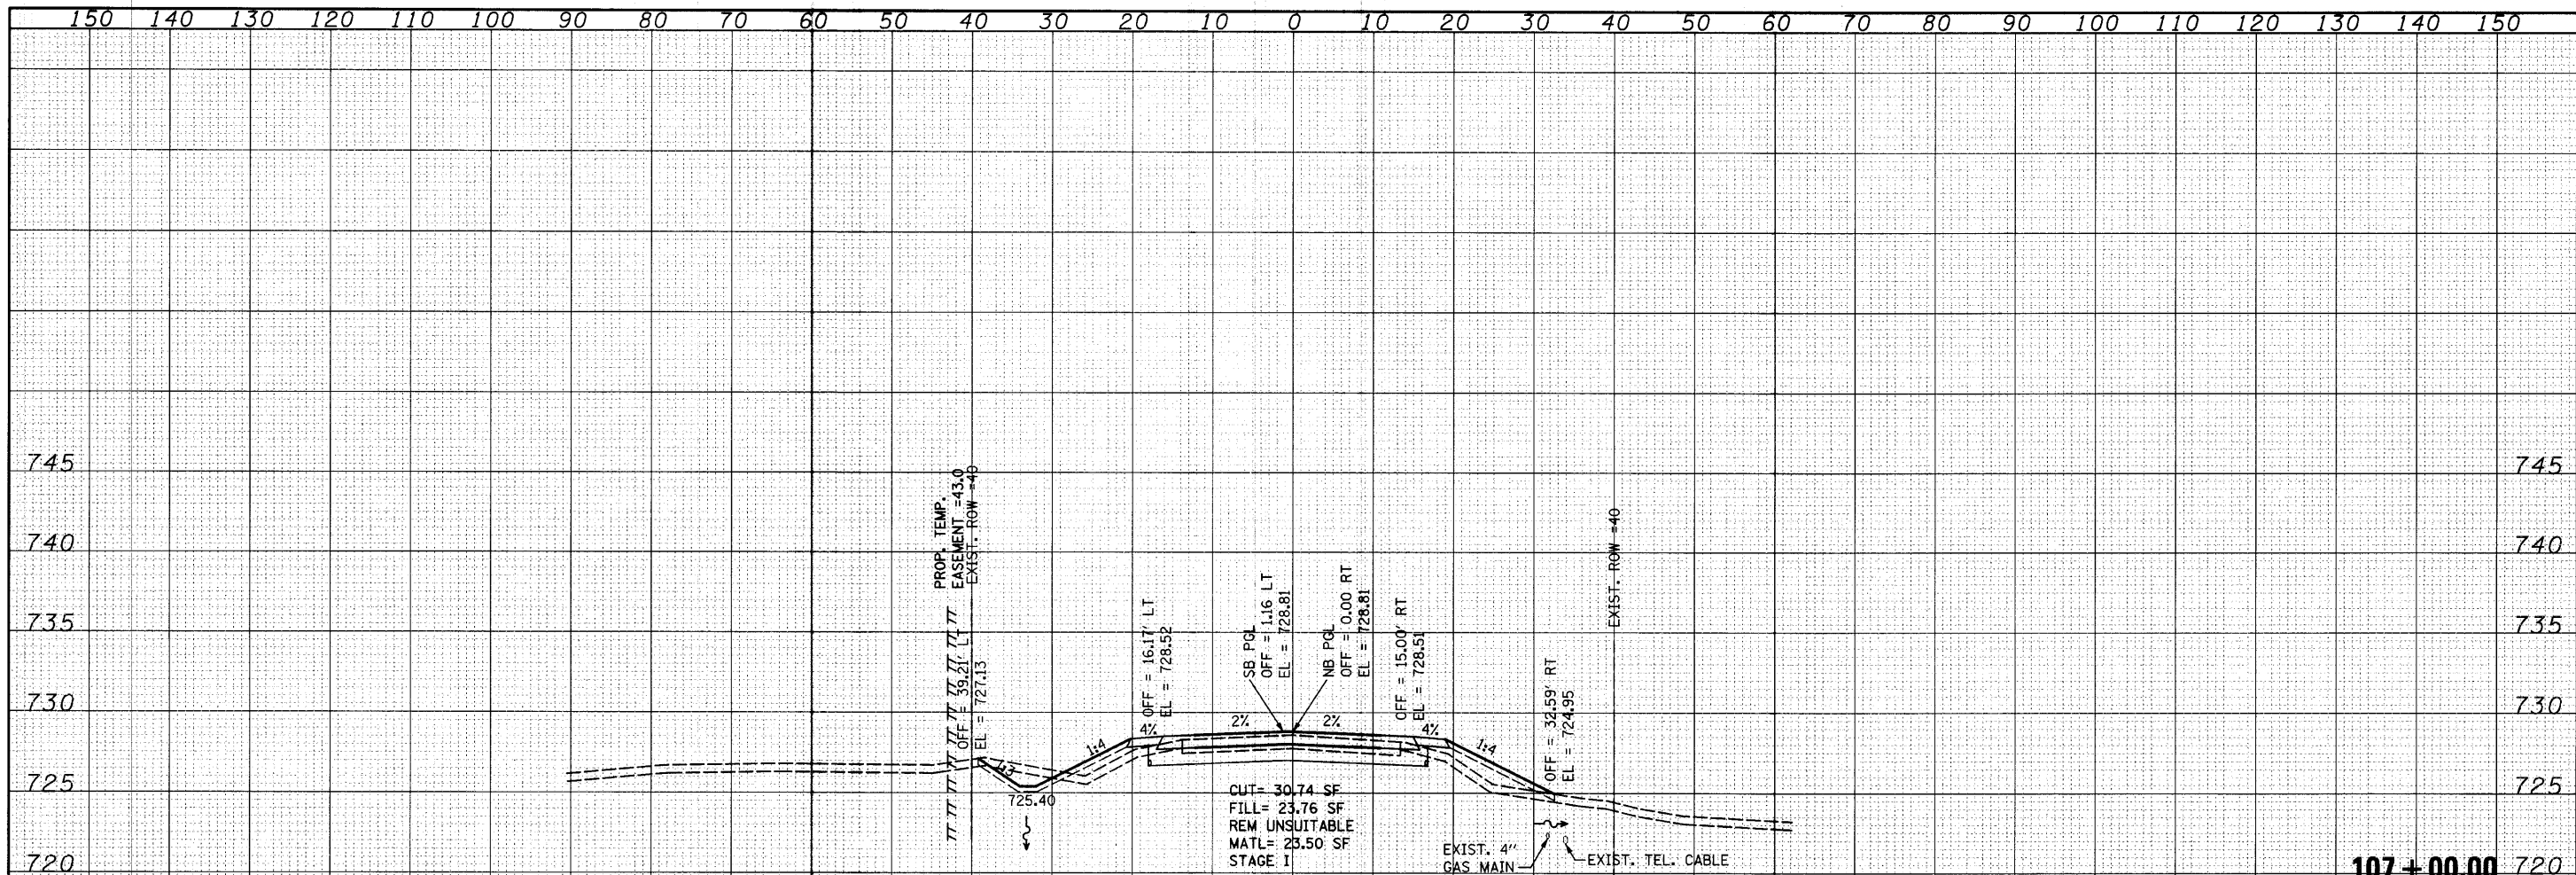

ORIGINAL SURVEY	DATE
SURVEY	BY
NOTE BOOK	
TEMPLATE	
AREAS CHECKED	
NO.	

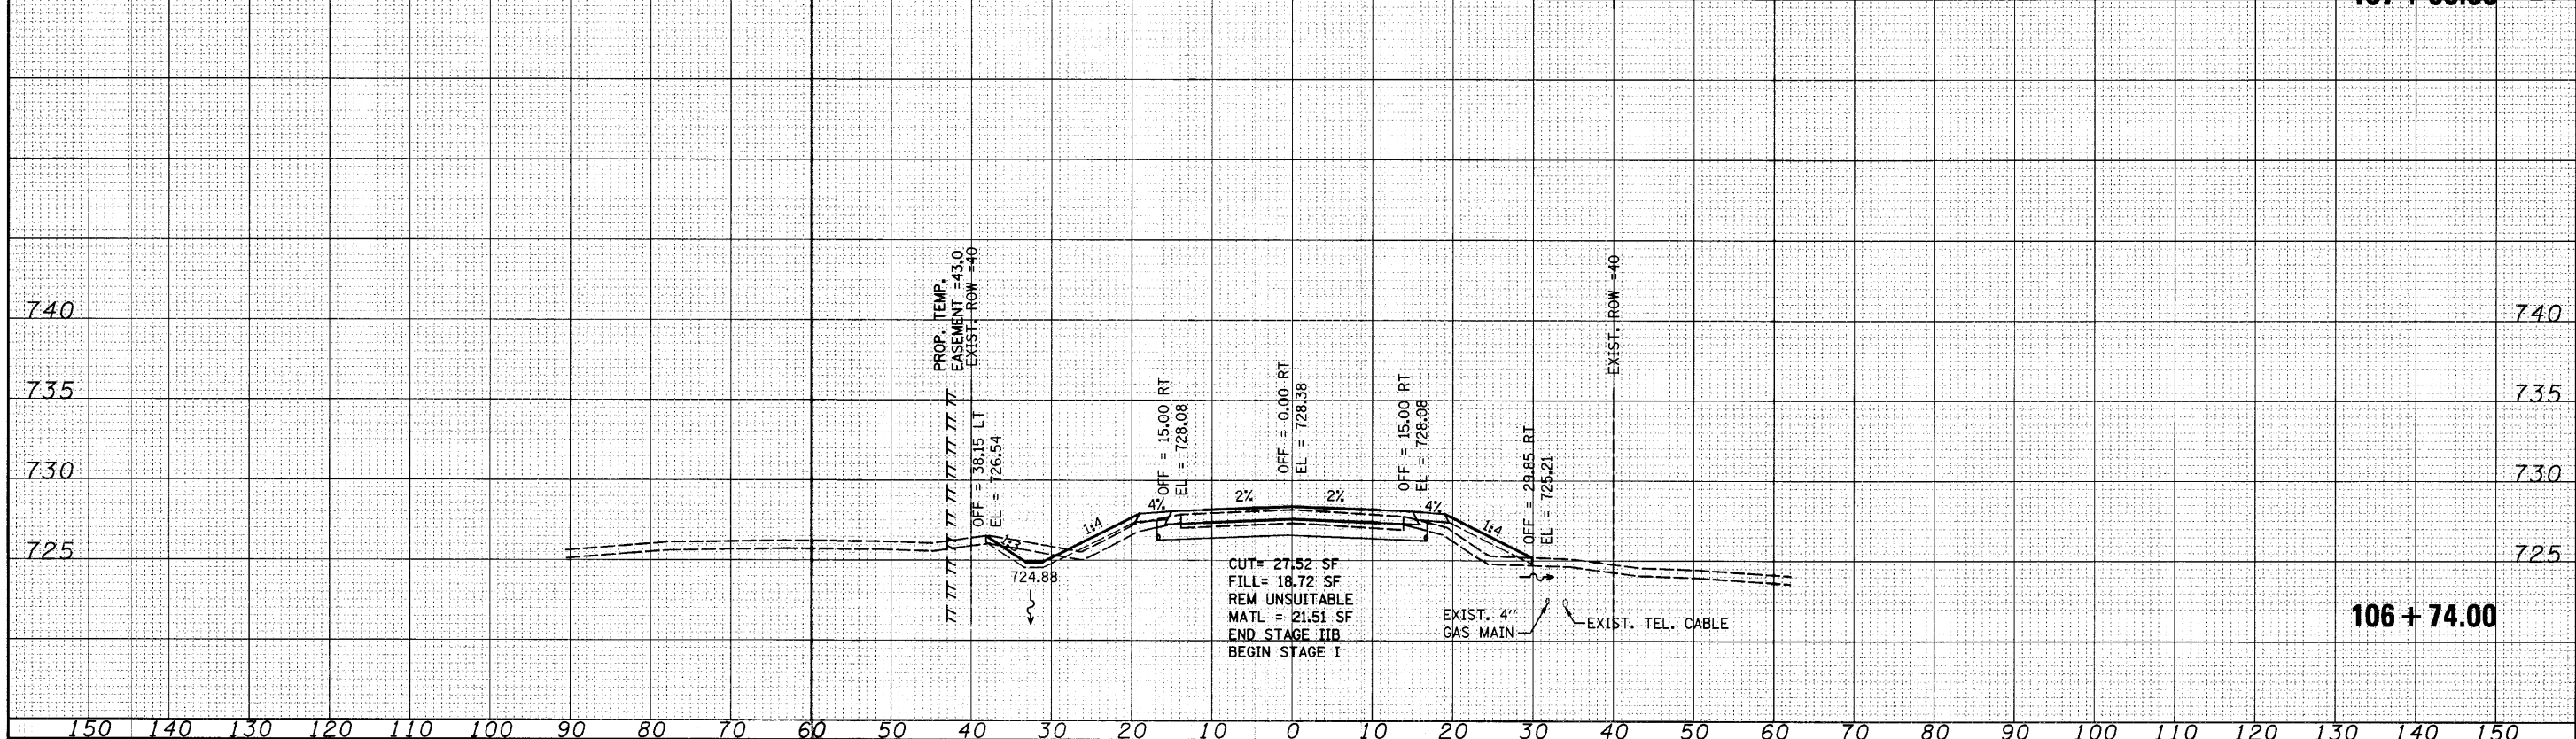

FILE NAME =  
 s:\j\1900-1999\1902\002\microw\cross section

USER NAME = saron	DESIGNED - MAG	REVISED -
DI-ah-t-xaht-HCR.dgn	CHECKED - RKK	REVISED -
PLOT SCALE = 10.0000' / IN.	DRAWN - VLF	REVISED -
PLOT DATE = 4/1/2012	CHECKED - RKK	REVISED -

**STATE OF ILLINOIS  
DEPARTMENT OF TRANSPORTATION**

**HUNT CLUB ROAD CROSS SECTIONS**

SCALE: SHEET NO. OF SHEETS | STA. 106+74.00 TO STA. 107+00.00

F.A. RTE.	SECTION	COUNTY	TOTAL SHEETS	SHEET NO.
2661	02-00076-13-CH	LAKE	177	150
				CONTRACT NO. 63457
FED. ROAD DIST. NO. 1 ILLINOIS FED. AID PROJECT				