


DATE	
BY	
FINAL SURVEY	
SURVEY	
NOTE BOOK	
TEMPLATE	
AREAS CHECKED	
NO.	

DATE	
BY	
ORIGINAL SURVEY	
SURVEY	
NOTE BOOK	
TEMPLATE	
AREAS CHECKED	
NO.	

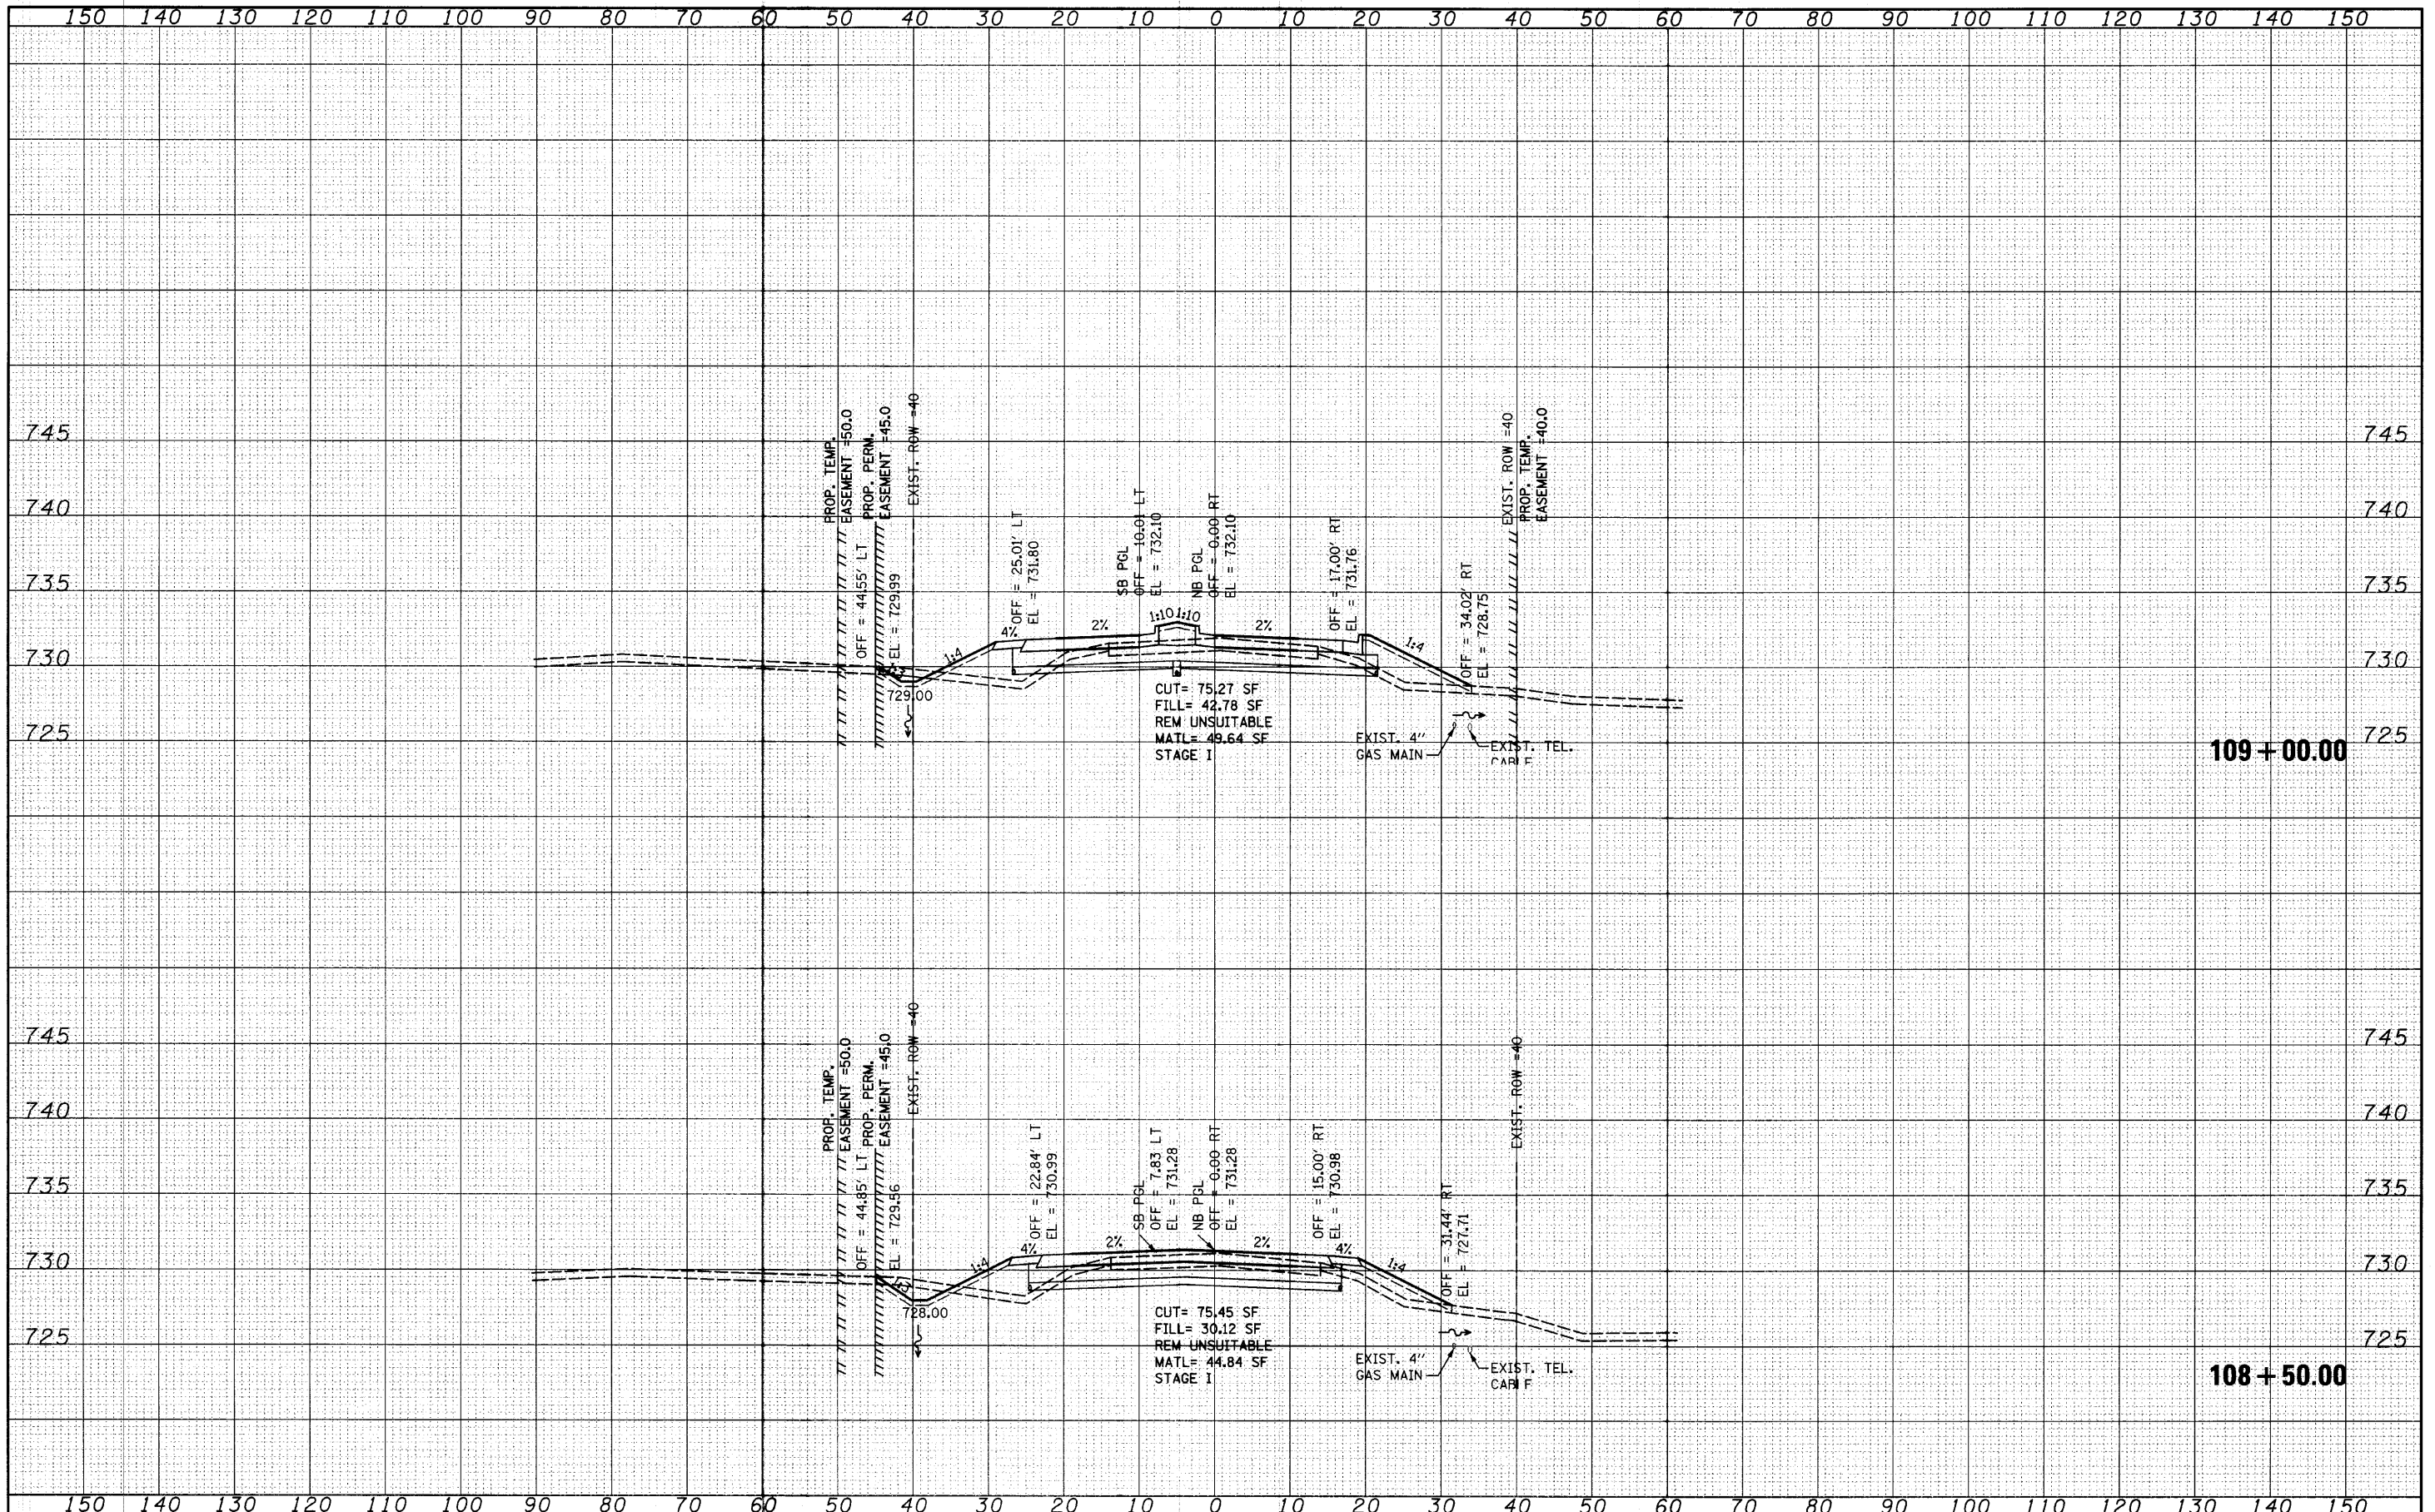

FILE NAME =  
 es:\joi\1900-1999\1902\002\micross\Cross sections\DI-shht-xshht-HCR.dgn  
 PLOT SCALE = 10.0000' / IN.  
 PLOT DATE = 4/1/2012

USER NAME =	sdoran	DESIGNED -	MAG	REVISED -	
DI-shht-xshht-HCR.dgn		CHECKED -	RKK	REVISED -	
		DRAWN -	VLF	REVISED -	
		CHECKED -	RKK	REVISED -	

**STATE OF ILLINOIS  
DEPARTMENT OF TRANSPORTATION**

**HUNT CLUB ROAD CROSS SECTIONS**

SCALE: SHEET NO. OF SHEETS STA. 108+50.00 TO STA. 109+00.00

F.A. RTE.	SECTION	COUNTY	TOTAL SHEETS	SHEET NO.
2661	02-00076-13-CH	LAKE	177	152
CONTRACT NO. 63457				