


DATE	
BY	
FINAL SURVEY	
NOTE BOOK	
NO.	
TEMPERATURE	
AREAS CHECKED	

DATE	
BY	
ORIGINAL SURVEY	
NOTE BOOK	
NO.	
TEMPERATURE	
AREAS CHECKED	

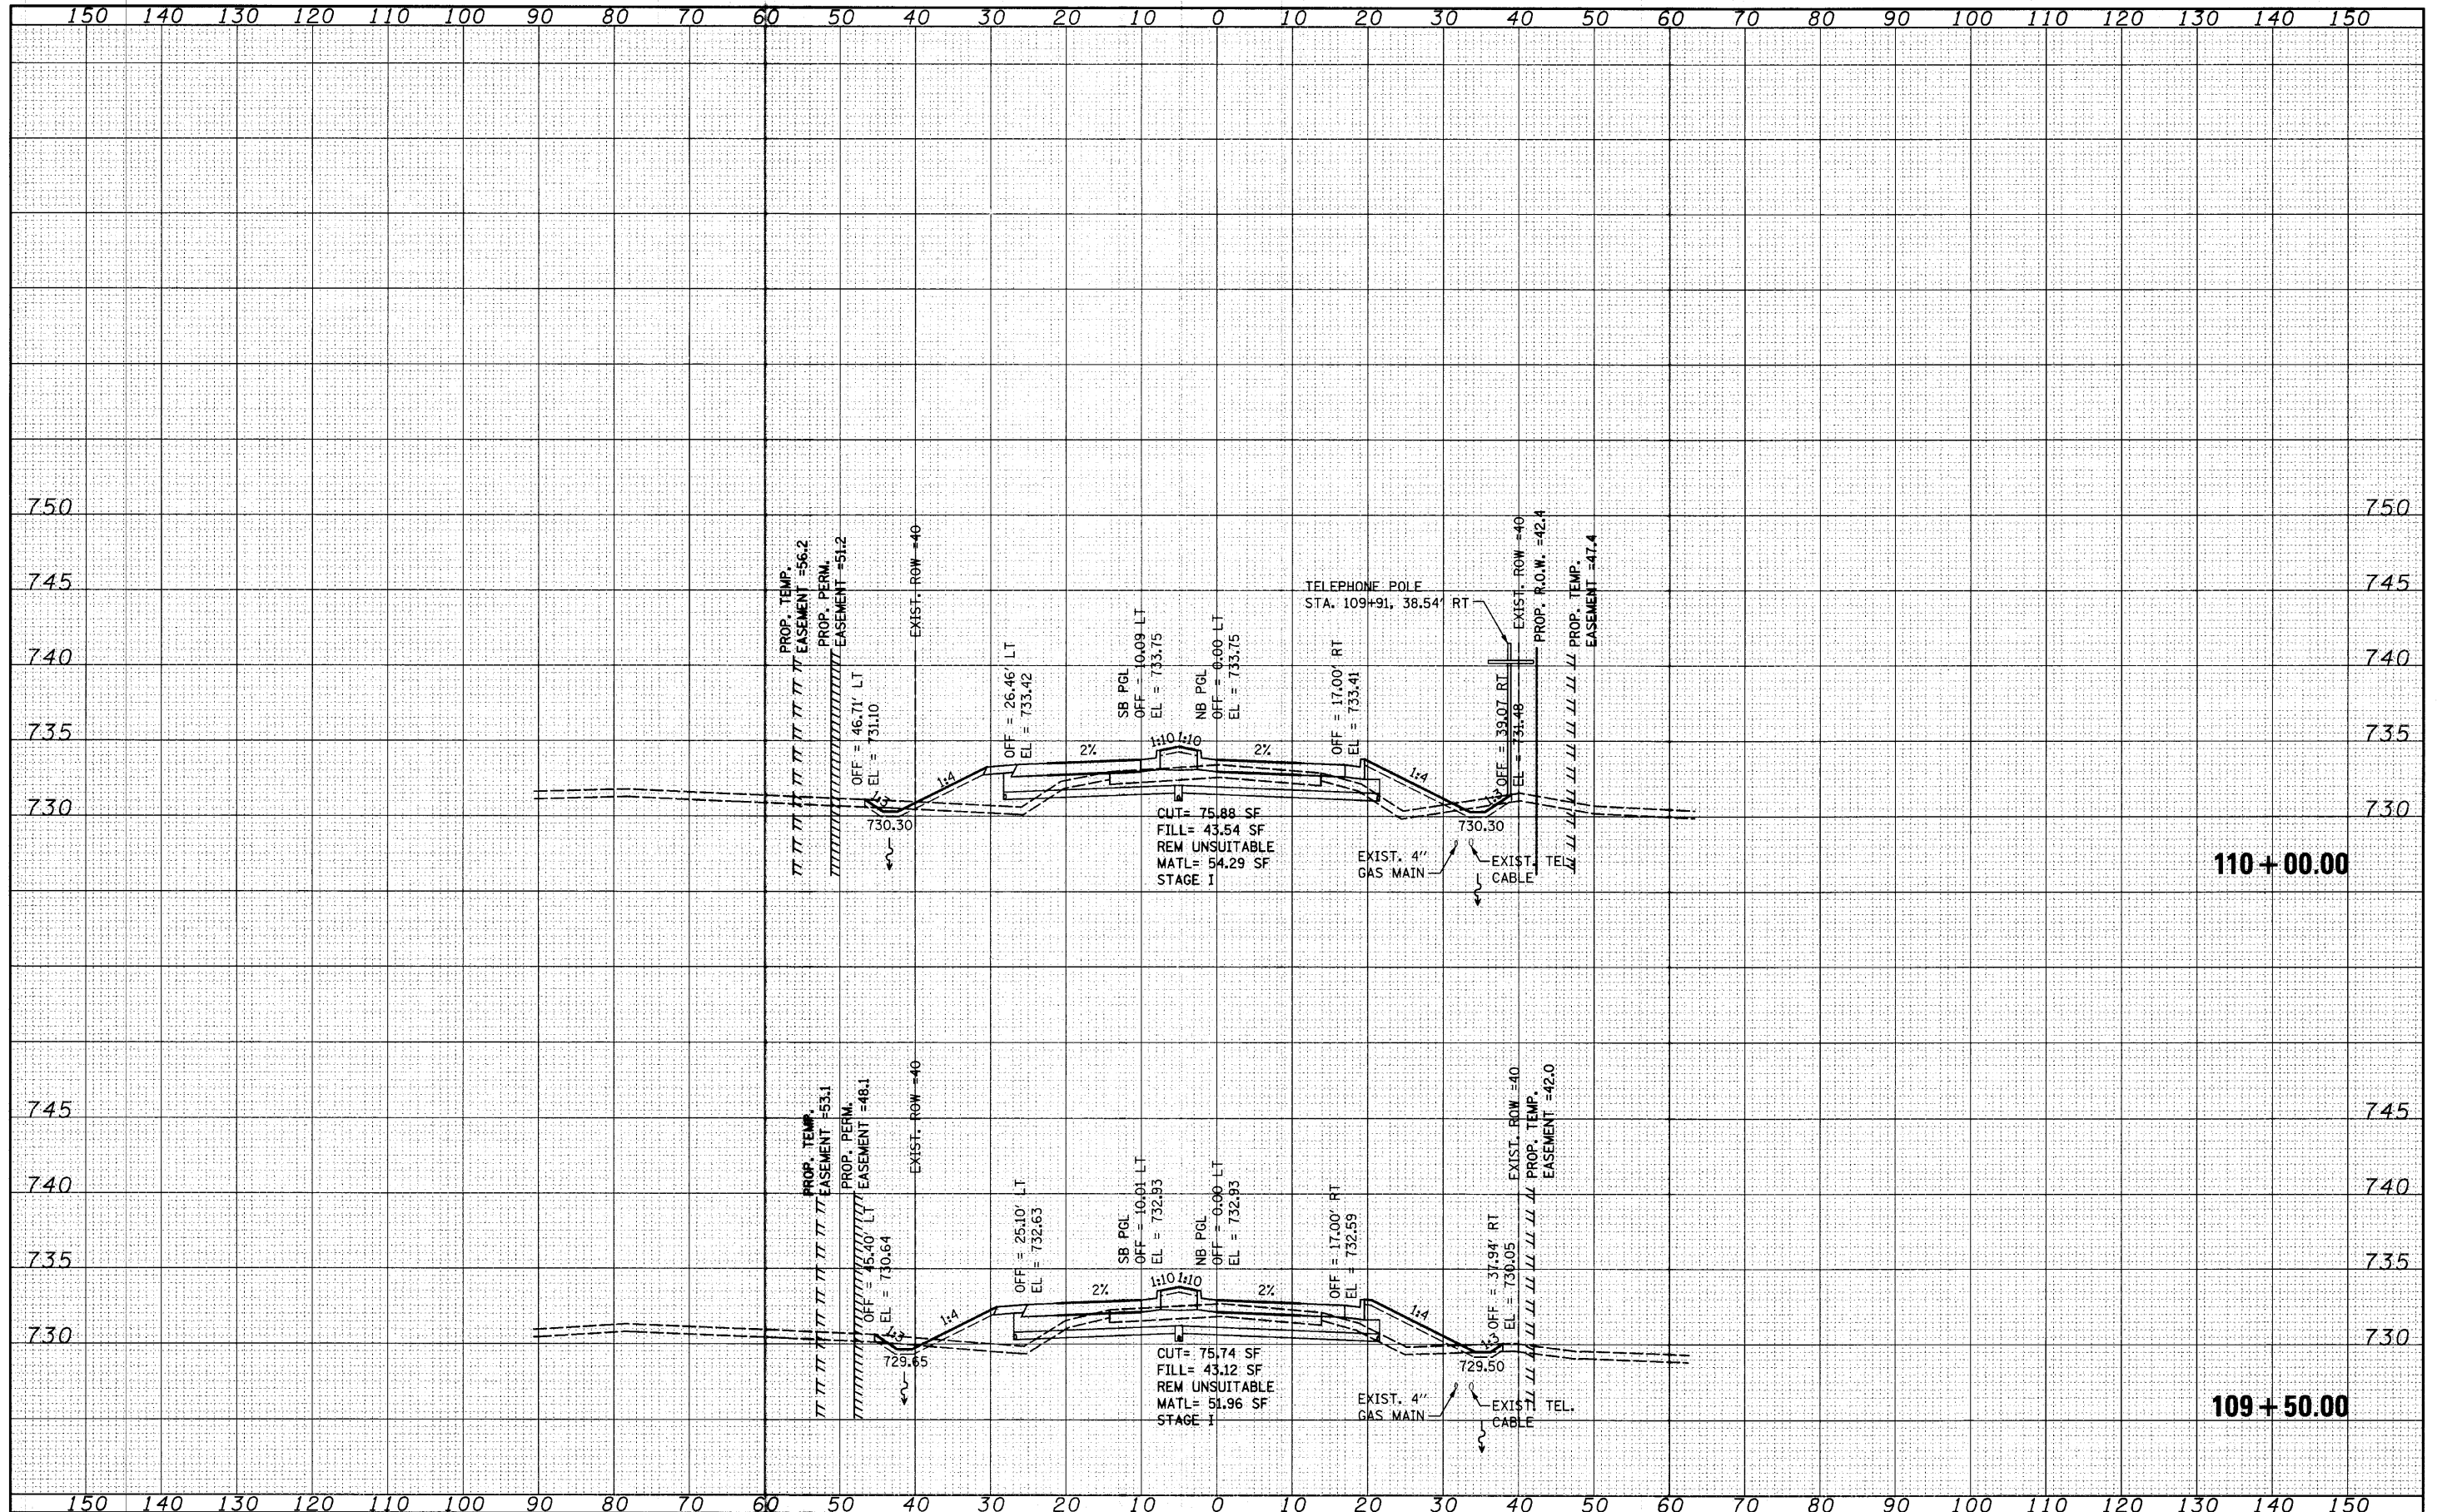

FILE NAME =  
 s:\jcl\1900-1999\1902\002\msores\cross section\DI-shr-xshh-HCR.dgn

USER NAME =	soaran	DESIGNED -	MAG	REVISED -	
DESIGNED -		CHECKED -	RKK	REVISED -	
CHECKED -		DRAWN -	VLF	REVISED -	
DRAWN -		CHECKED -	RKK	REVISED -	
CHECKED -		REVISIONS			

STATE OF ILLINOIS  
 DEPARTMENT OF TRANSPORTATION

HUNT CLUB ROAD CROSS SECTIONS

SCALE: SHEET NO. OF SHEETS STA. 109+50.00 TO STA. 110+00.00

F.A. RTE.	SECTION	COUNTY	TOTAL SHEETS	SHEET NO.
2661	02-00076-13-CH	LAKE	177	153
CONTRACT NO. 63457				