


FINAL SURVEY	DATE
SURVEY	
NOTE BOOK	
TEMPLATE	
AREAS CHECKED	
NO.	

ORIGINAL SURVEY	DATE
SURVEY	
NOTE BOOK	
TEMPLATE	
AREAS CHECKED	
NO.	

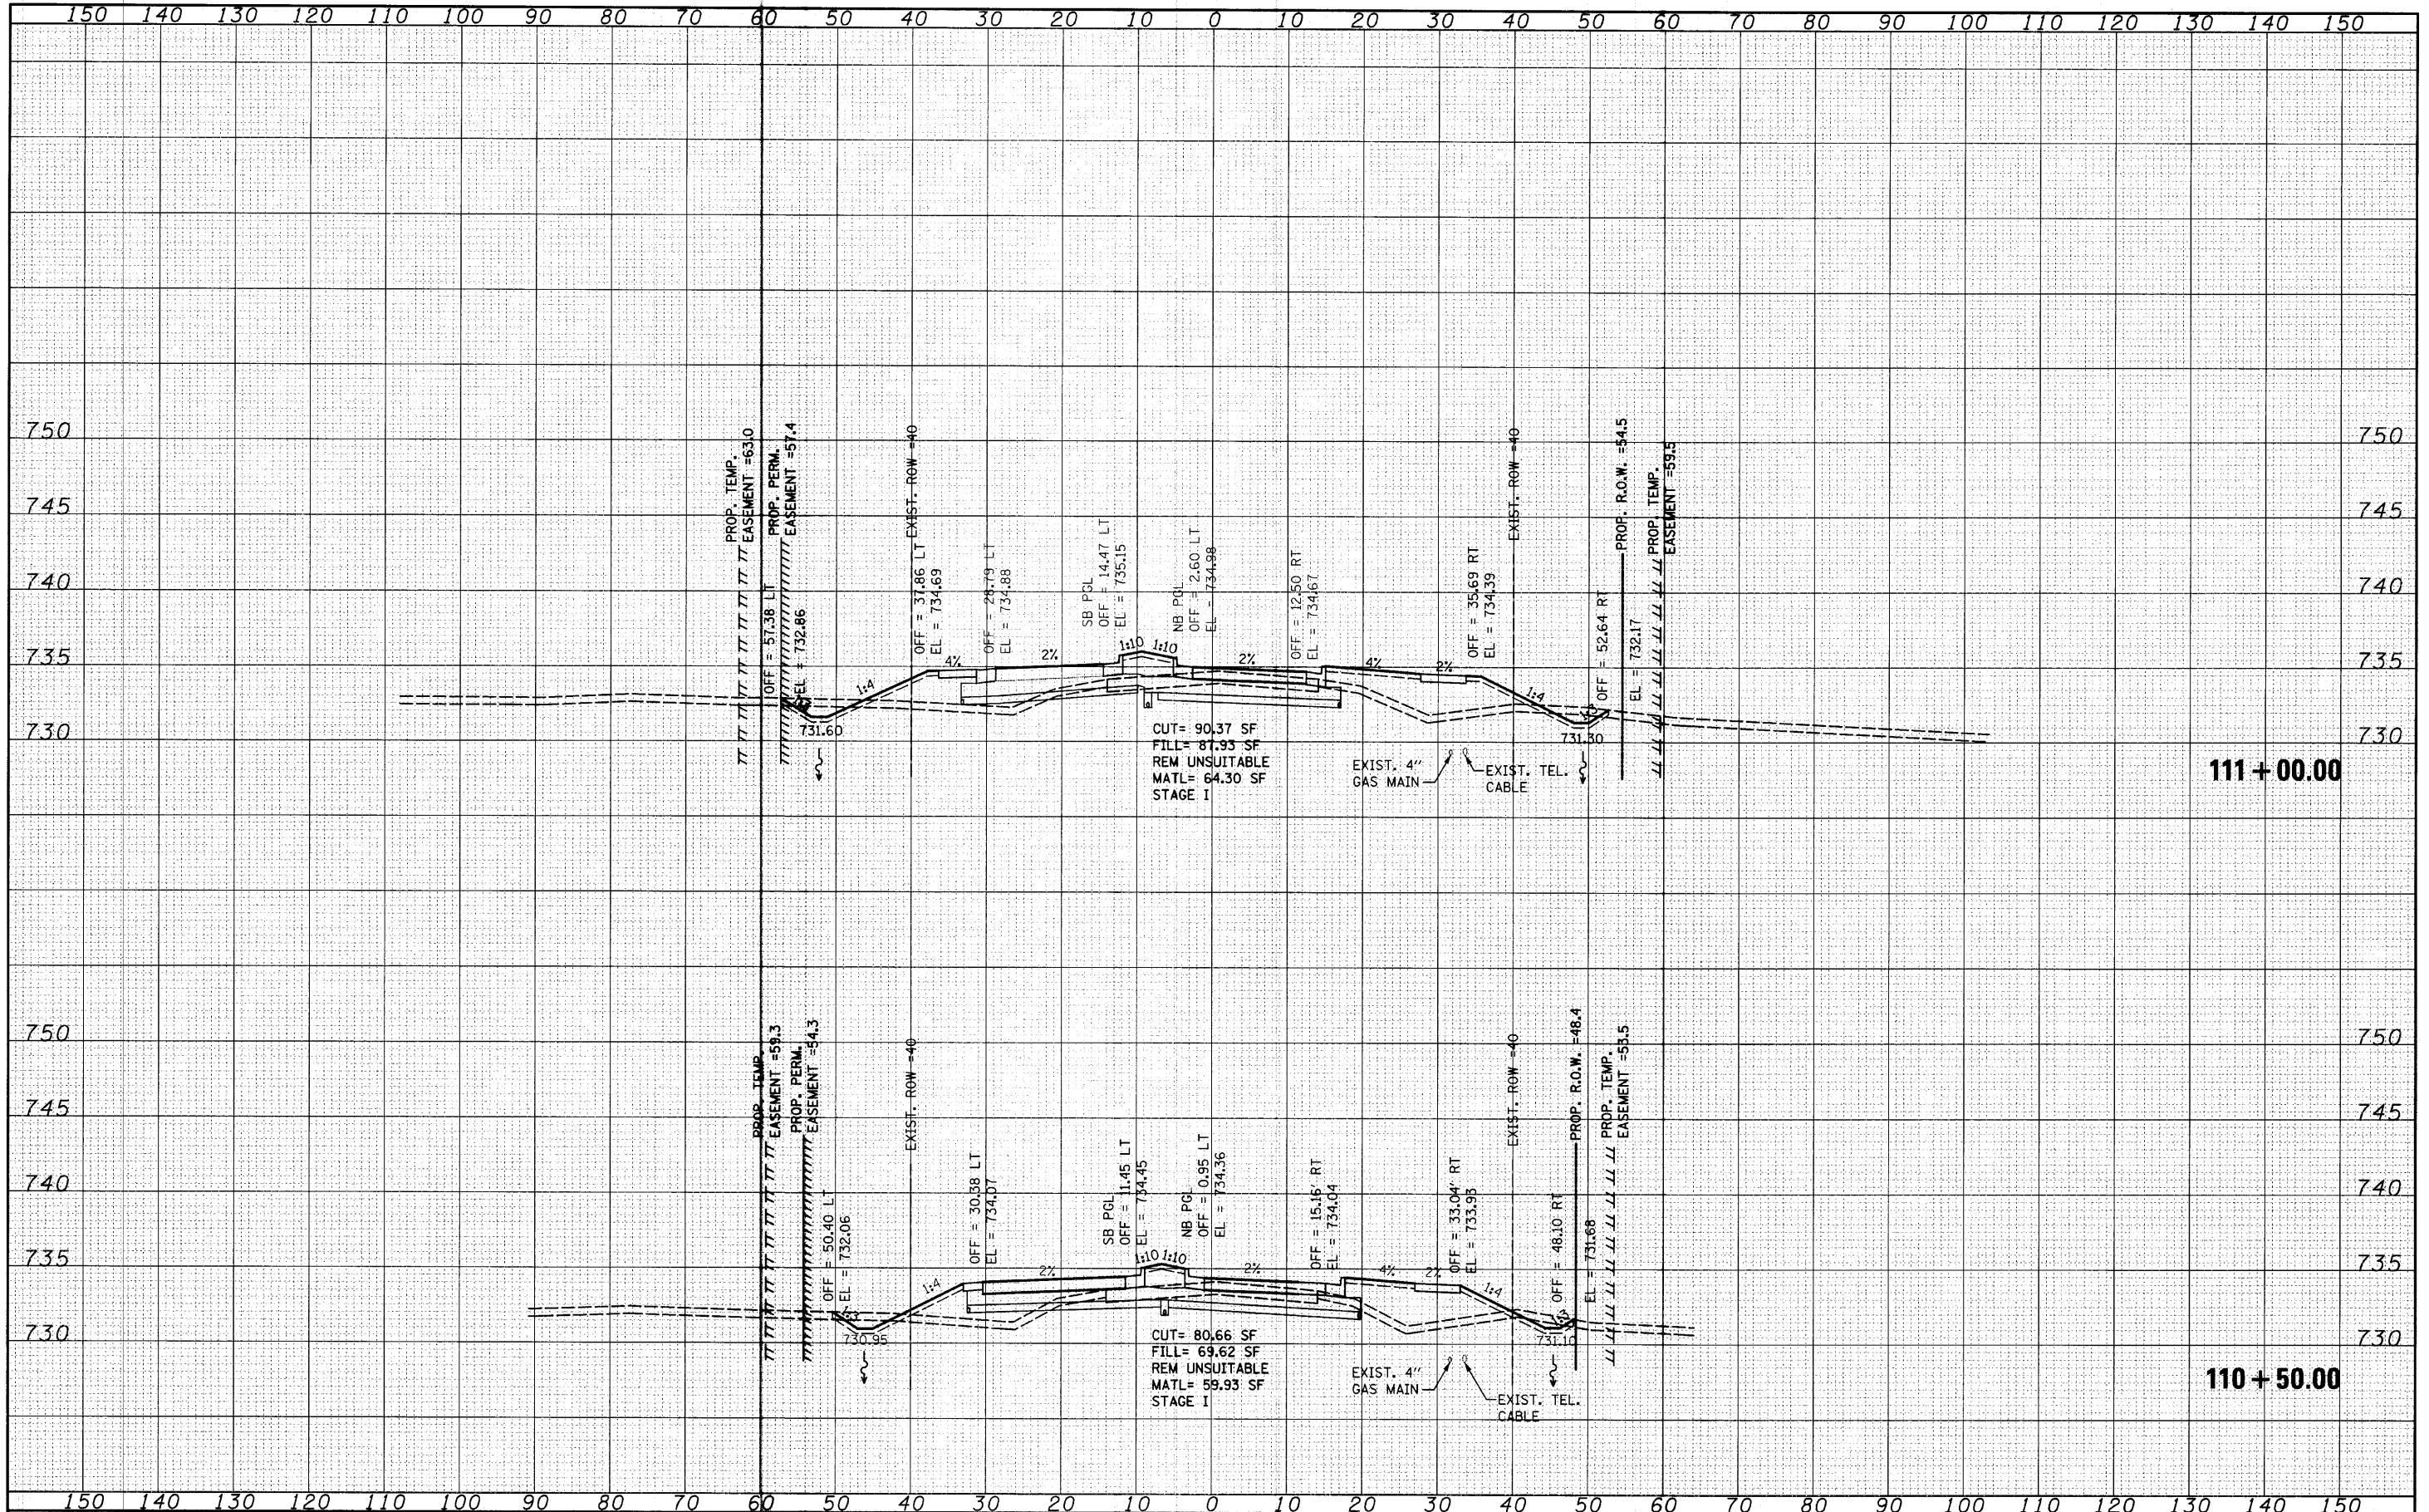

FILE NAME = ...
 USER NAME = ...
 DESIGNED - MAG
 CHECKED - RKK
 DRAWN - VLF
 PLOT DATE = 4/1/2010

DESIGNED - MAG	REVISED -
CHECKED - RKK	REVISED -
DRAWN - VLF	REVISED -
CHECKED - RKK	REVISED -

**STATE OF ILLINOIS
DEPARTMENT OF TRANSPORTATION**

HUNT CLUB ROAD CROSS SECTIONS

SCALE: SHEET NO. OF SHEETS | STA. 110+50.00 TO STA. 111+00.00

F.A. RTE.	SECTION	COUNTY	TOTAL SHEETS	SHEET NO.
2661	02-00076-13-CH	LAKE	177	154
CONTRACT NO. 63457				