


DATE	
BY	
FINAL SURVEY	
NOTE BOOK	
TEMPLATE	
AREAS CHECKED	

DATE	
BY	
ORIGINAL SURVEY	
NOTE BOOK	
TEMPLATE	
AREAS CHECKED	

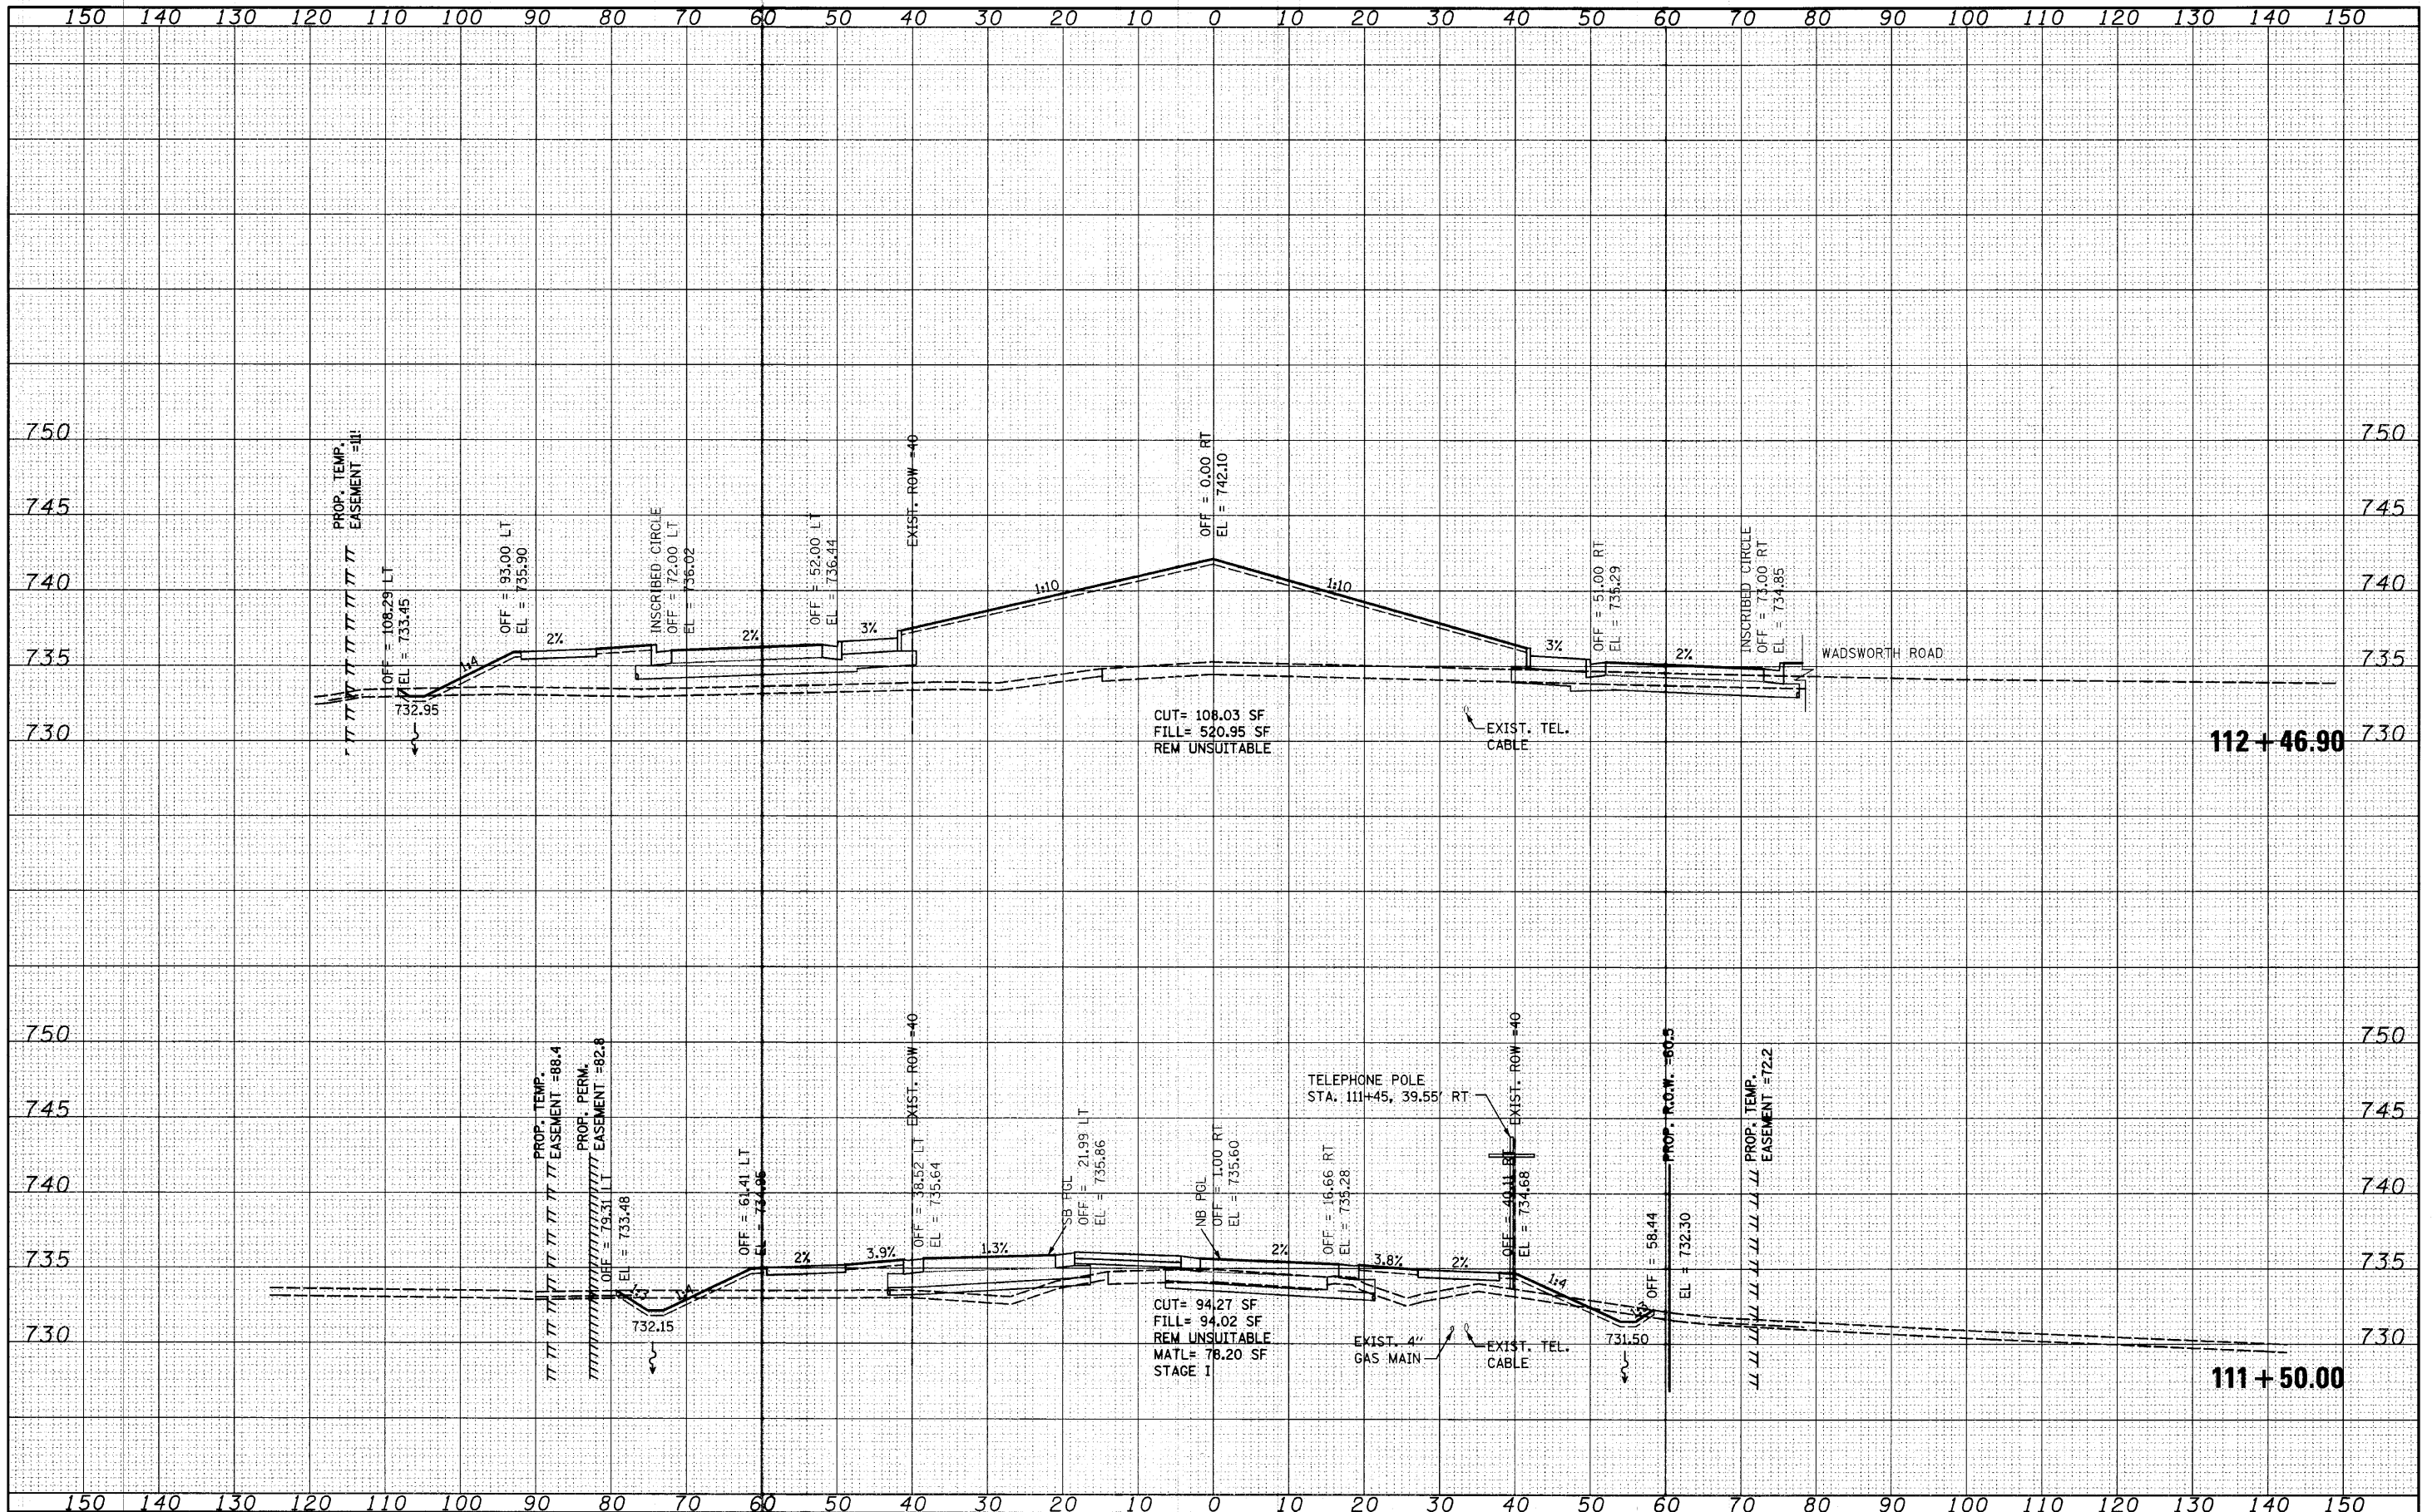

FILE NAME =
 s:\j\1\1900-1999\1902\002\msoros\Cross section\DI-ah-t-xaht-HCR.dgn
 PLOT SCALE = 10.0000' / IN.
 PLOT DATE = 4/1/2010

USER NAME =	ssran	DESIGNED -	MAG	REVISED -	
DI-ah-t-xaht-HCR.dgn		CHECKED -	RKK	REVISED -	
		DRAWN -	VLF	REVISED -	
		CHECKED -	RKK	REVISED -	

STATE OF ILLINOIS
 DEPARTMENT OF TRANSPORTATION

HUNT CLUB ROAD CROSS SECTIONS

SCALE: SHEET NO. OF SHEETS STA. 111+50.00 TO STA. 112+46.90

F.A. RTE.	SECTION	COUNTY	TOTAL SHEETS	SHEET NO.
2661	02-00076-13-CH	LAKE	177	155
CONTRACT NO. 63457				
FED. ROAD DIST. NO. 1 ILLINOIS FED. AID PROJECT				