


FINAL SURVEY	DATE
SURVEY	BY
NOTE BOOK	
TEMPLATE	
AREAS CHECKED	
NO.	

ORIGINAL SURVEY	DATE
SURVEY	BY
NOTE BOOK	
TEMPLATE	
AREAS CHECKED	
NO.	

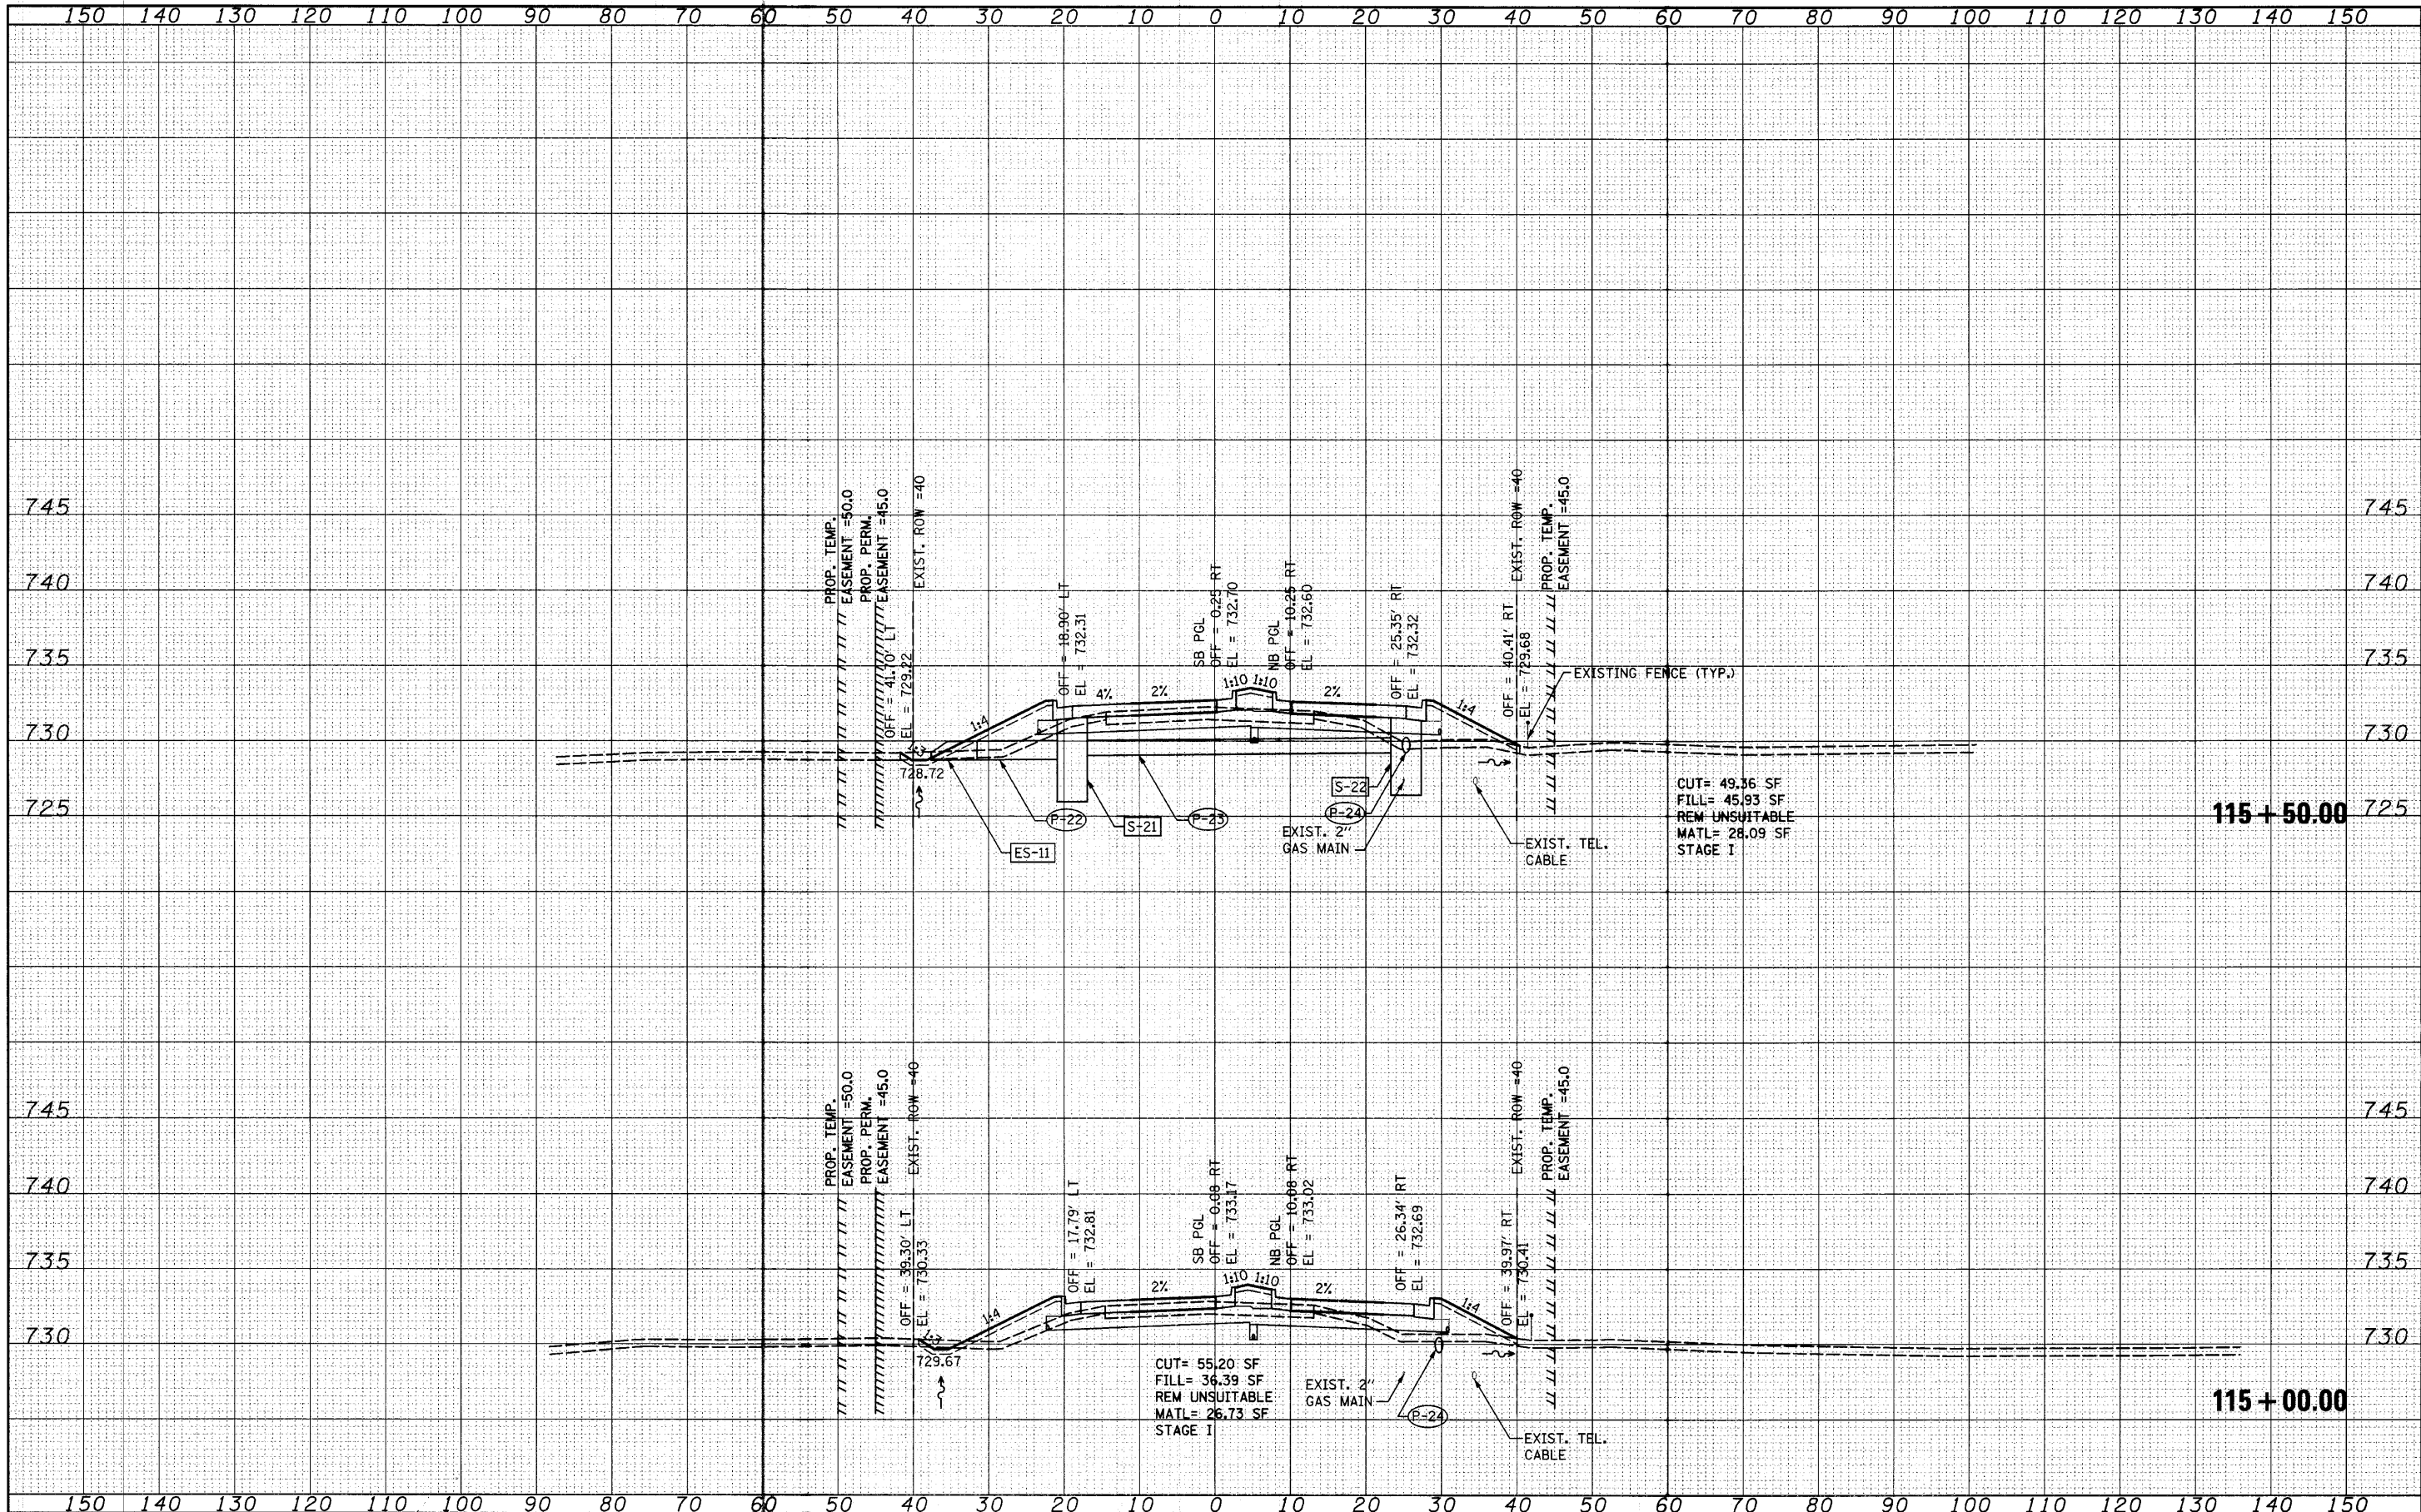

FILE NAME =
 \joi\1908-1999\1902\002\micro\Cross section\DI-shr-xaht-HCR.dgn
 PLOT SCALE = 10.0000' / IN.
 PLOT DATE = 4/1/2010

USER NAME = saron	DESIGNED - MAG	REVISED -
DI-shr-xaht-HCR.dgn	CHECKED - RKK	REVISED -
	DRAWN - VLF	REVISED -
	CHECKED - RKK	REVISED -

**STATE OF ILLINOIS
 DEPARTMENT OF TRANSPORTATION**

HUNT CLUB ROAD CROSS SECTIONS

SCALE: SHEET NO. OF SHEETS | STA. 115+00.00 TO STA. 115+50.00

F.A. RTE.	SECTION	COUNTY	TOTAL SHEETS	SHEET NO.
2661	02-00076-13-CH	LAKE	177	158
CONTRACT NO. 63457				