


FINAL SURVEY	DATE
SURVEYED	BY
NOTE BOOK	
TEMPLATE	
AREAS CHECKED	
NO.	

ORIGINAL SURVEY	DATE
SURVEYED	BY
NOTE BOOK	
TEMPLATE	
AREAS CHECKED	
NO.	

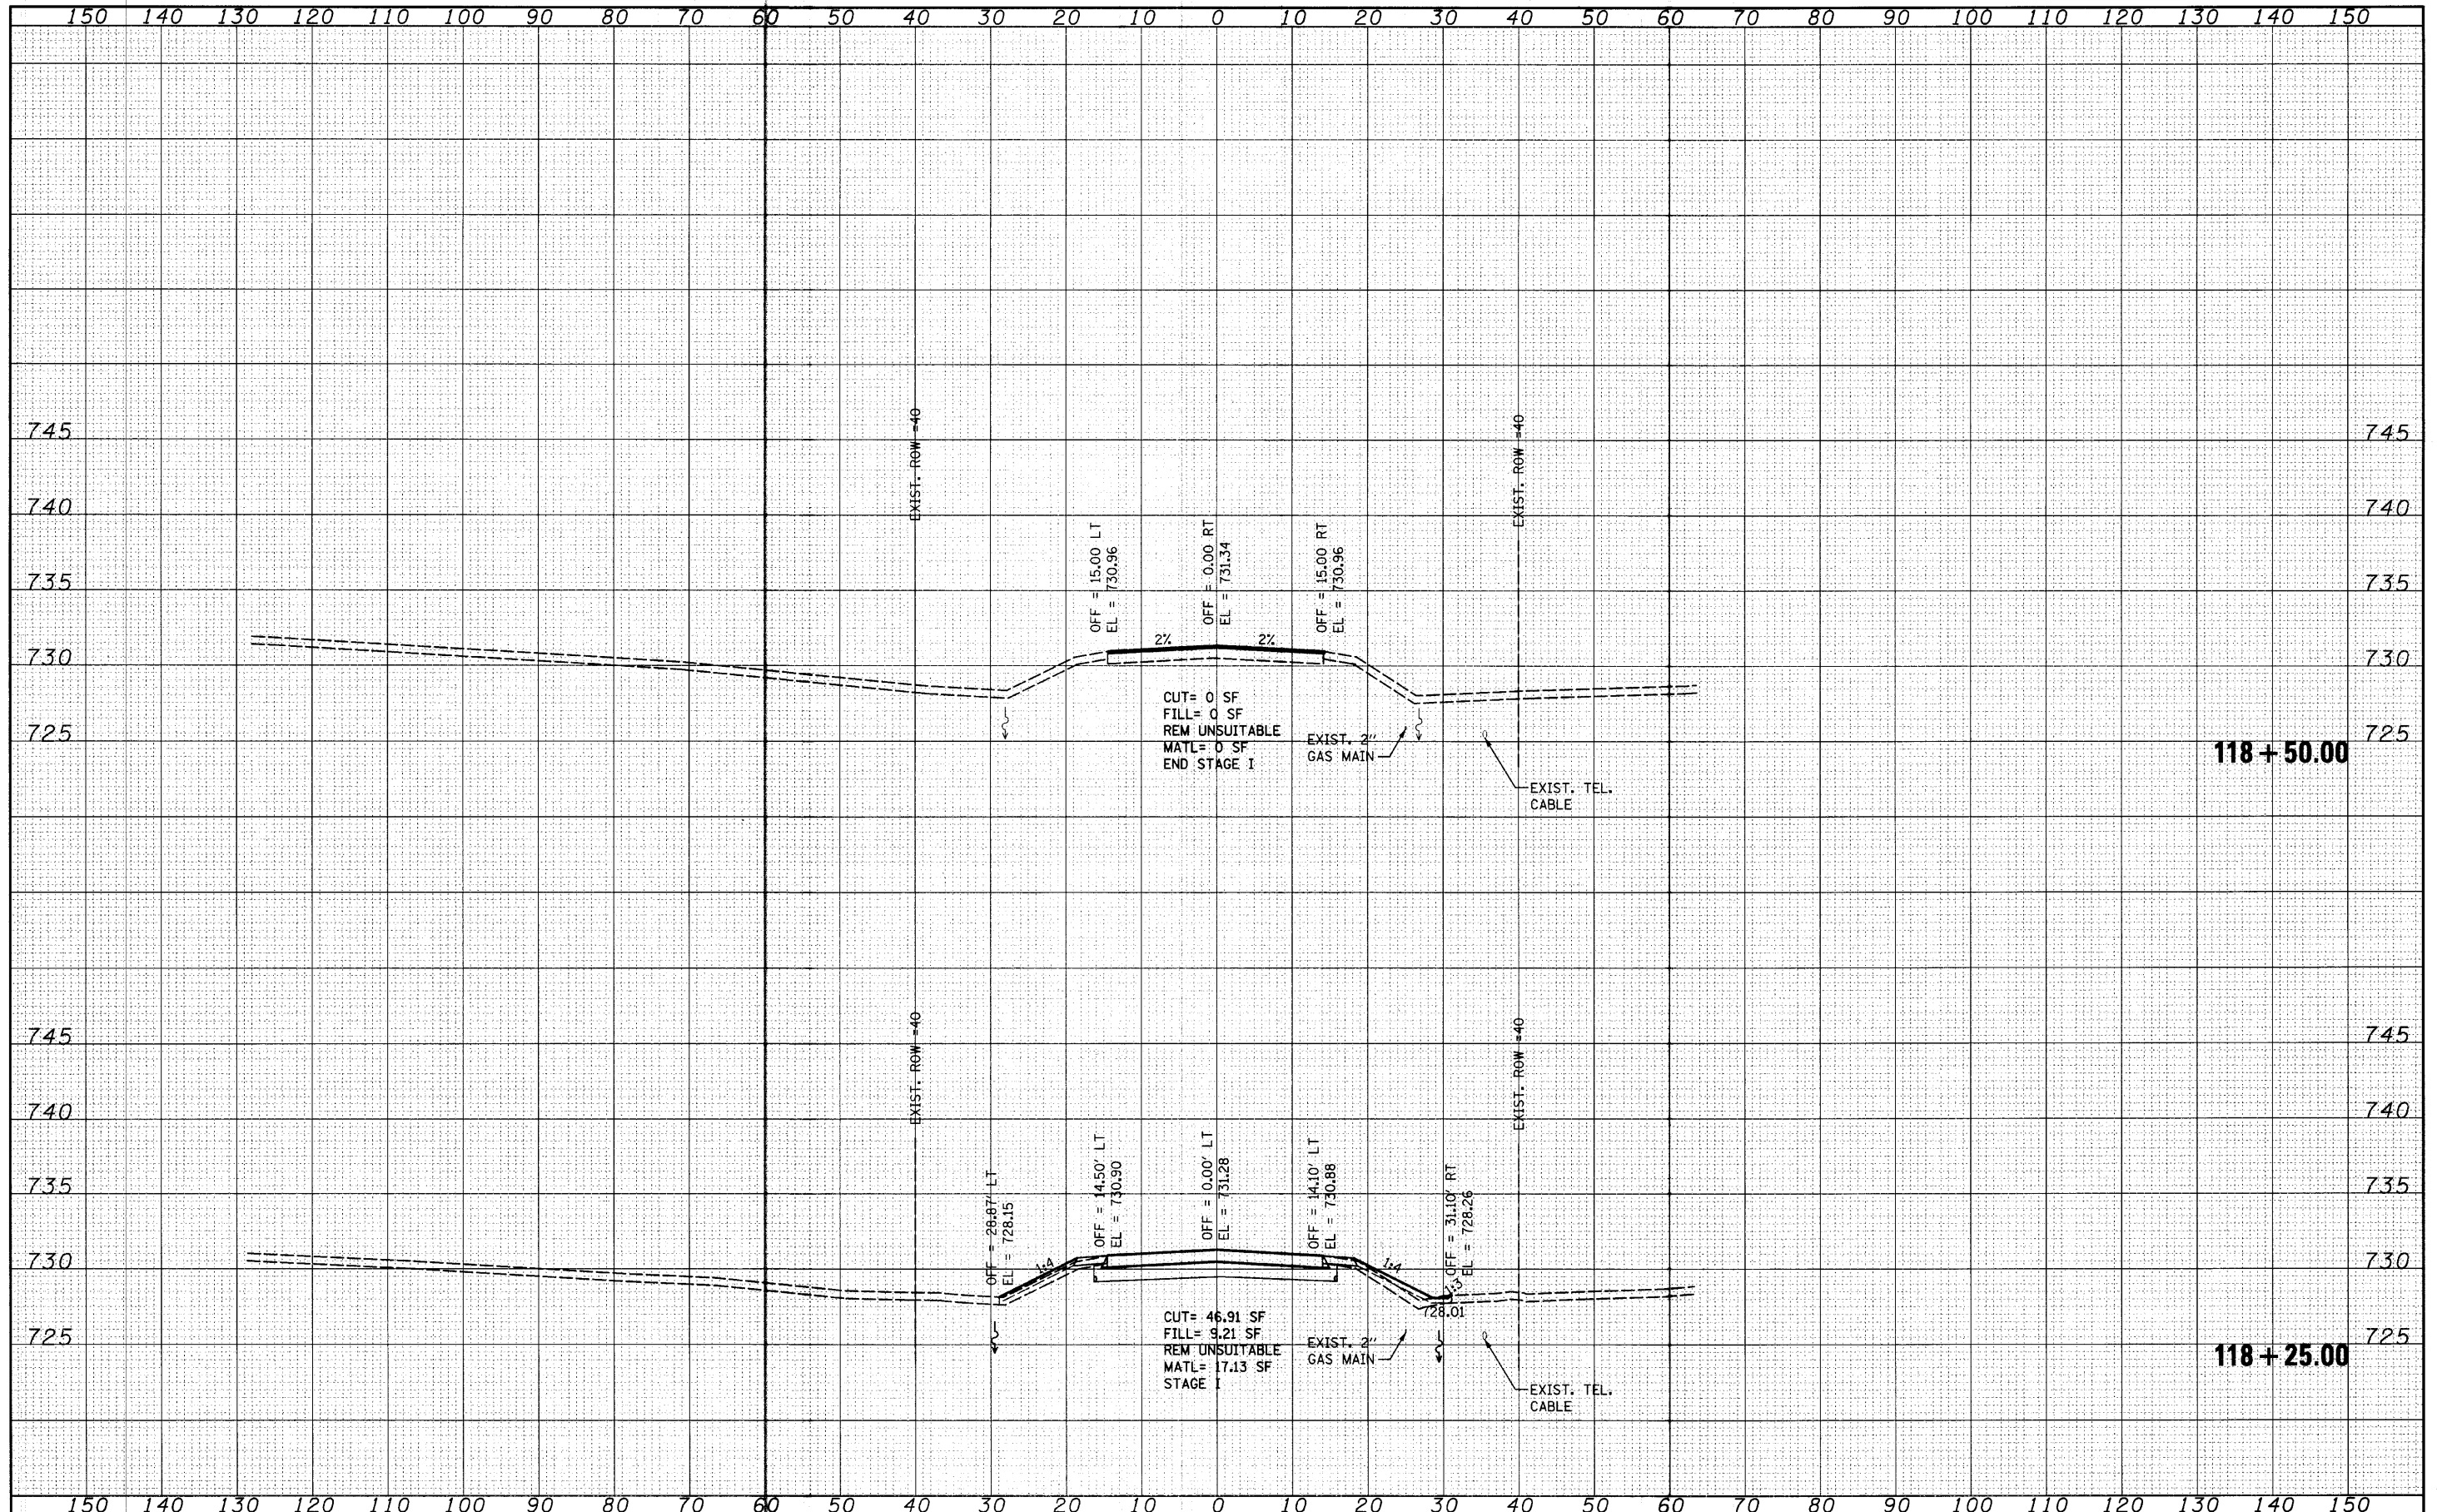

FILE NAME =
 m:\j01\1900-1999\1902\002\micros\Cross section\DI-shr-xasht-HCR.dgn

USER NAME = sa-an	DESIGNED - MAG	REVISED -
NOTE BOOK	CHECKED - RKK	REVISED -
TEMPLATE	DRAWN - VLF	REVISED -
AREAS CHECKED	CHECKED - RKK	REVISED -
NO.		

**STATE OF ILLINOIS
DEPARTMENT OF TRANSPORTATION**

HUNT CLUB ROAD CROSS SECTIONS

SCALE: SHEET NO. OF SHEETS STA. 118+25.00 TO STA. 118+50.00

F.A. RTE. 2661	SECTION 02-00076-13-CH	COUNTY LAKE	TOTAL SHEETS 177	SHEET NO. 162
CONTRACT NO. 63457				
FED. ROAD DIST. NO. 1 ILLINOIS FED. AID PROJECT				