


DATE	
BY	
SURVEYED	
NOTE BOOK	
NO.	
AREAS CHECKED	

DATE	
BY	
SURVEYED	
NOTE BOOK	
NO.	
AREAS CHECKED	

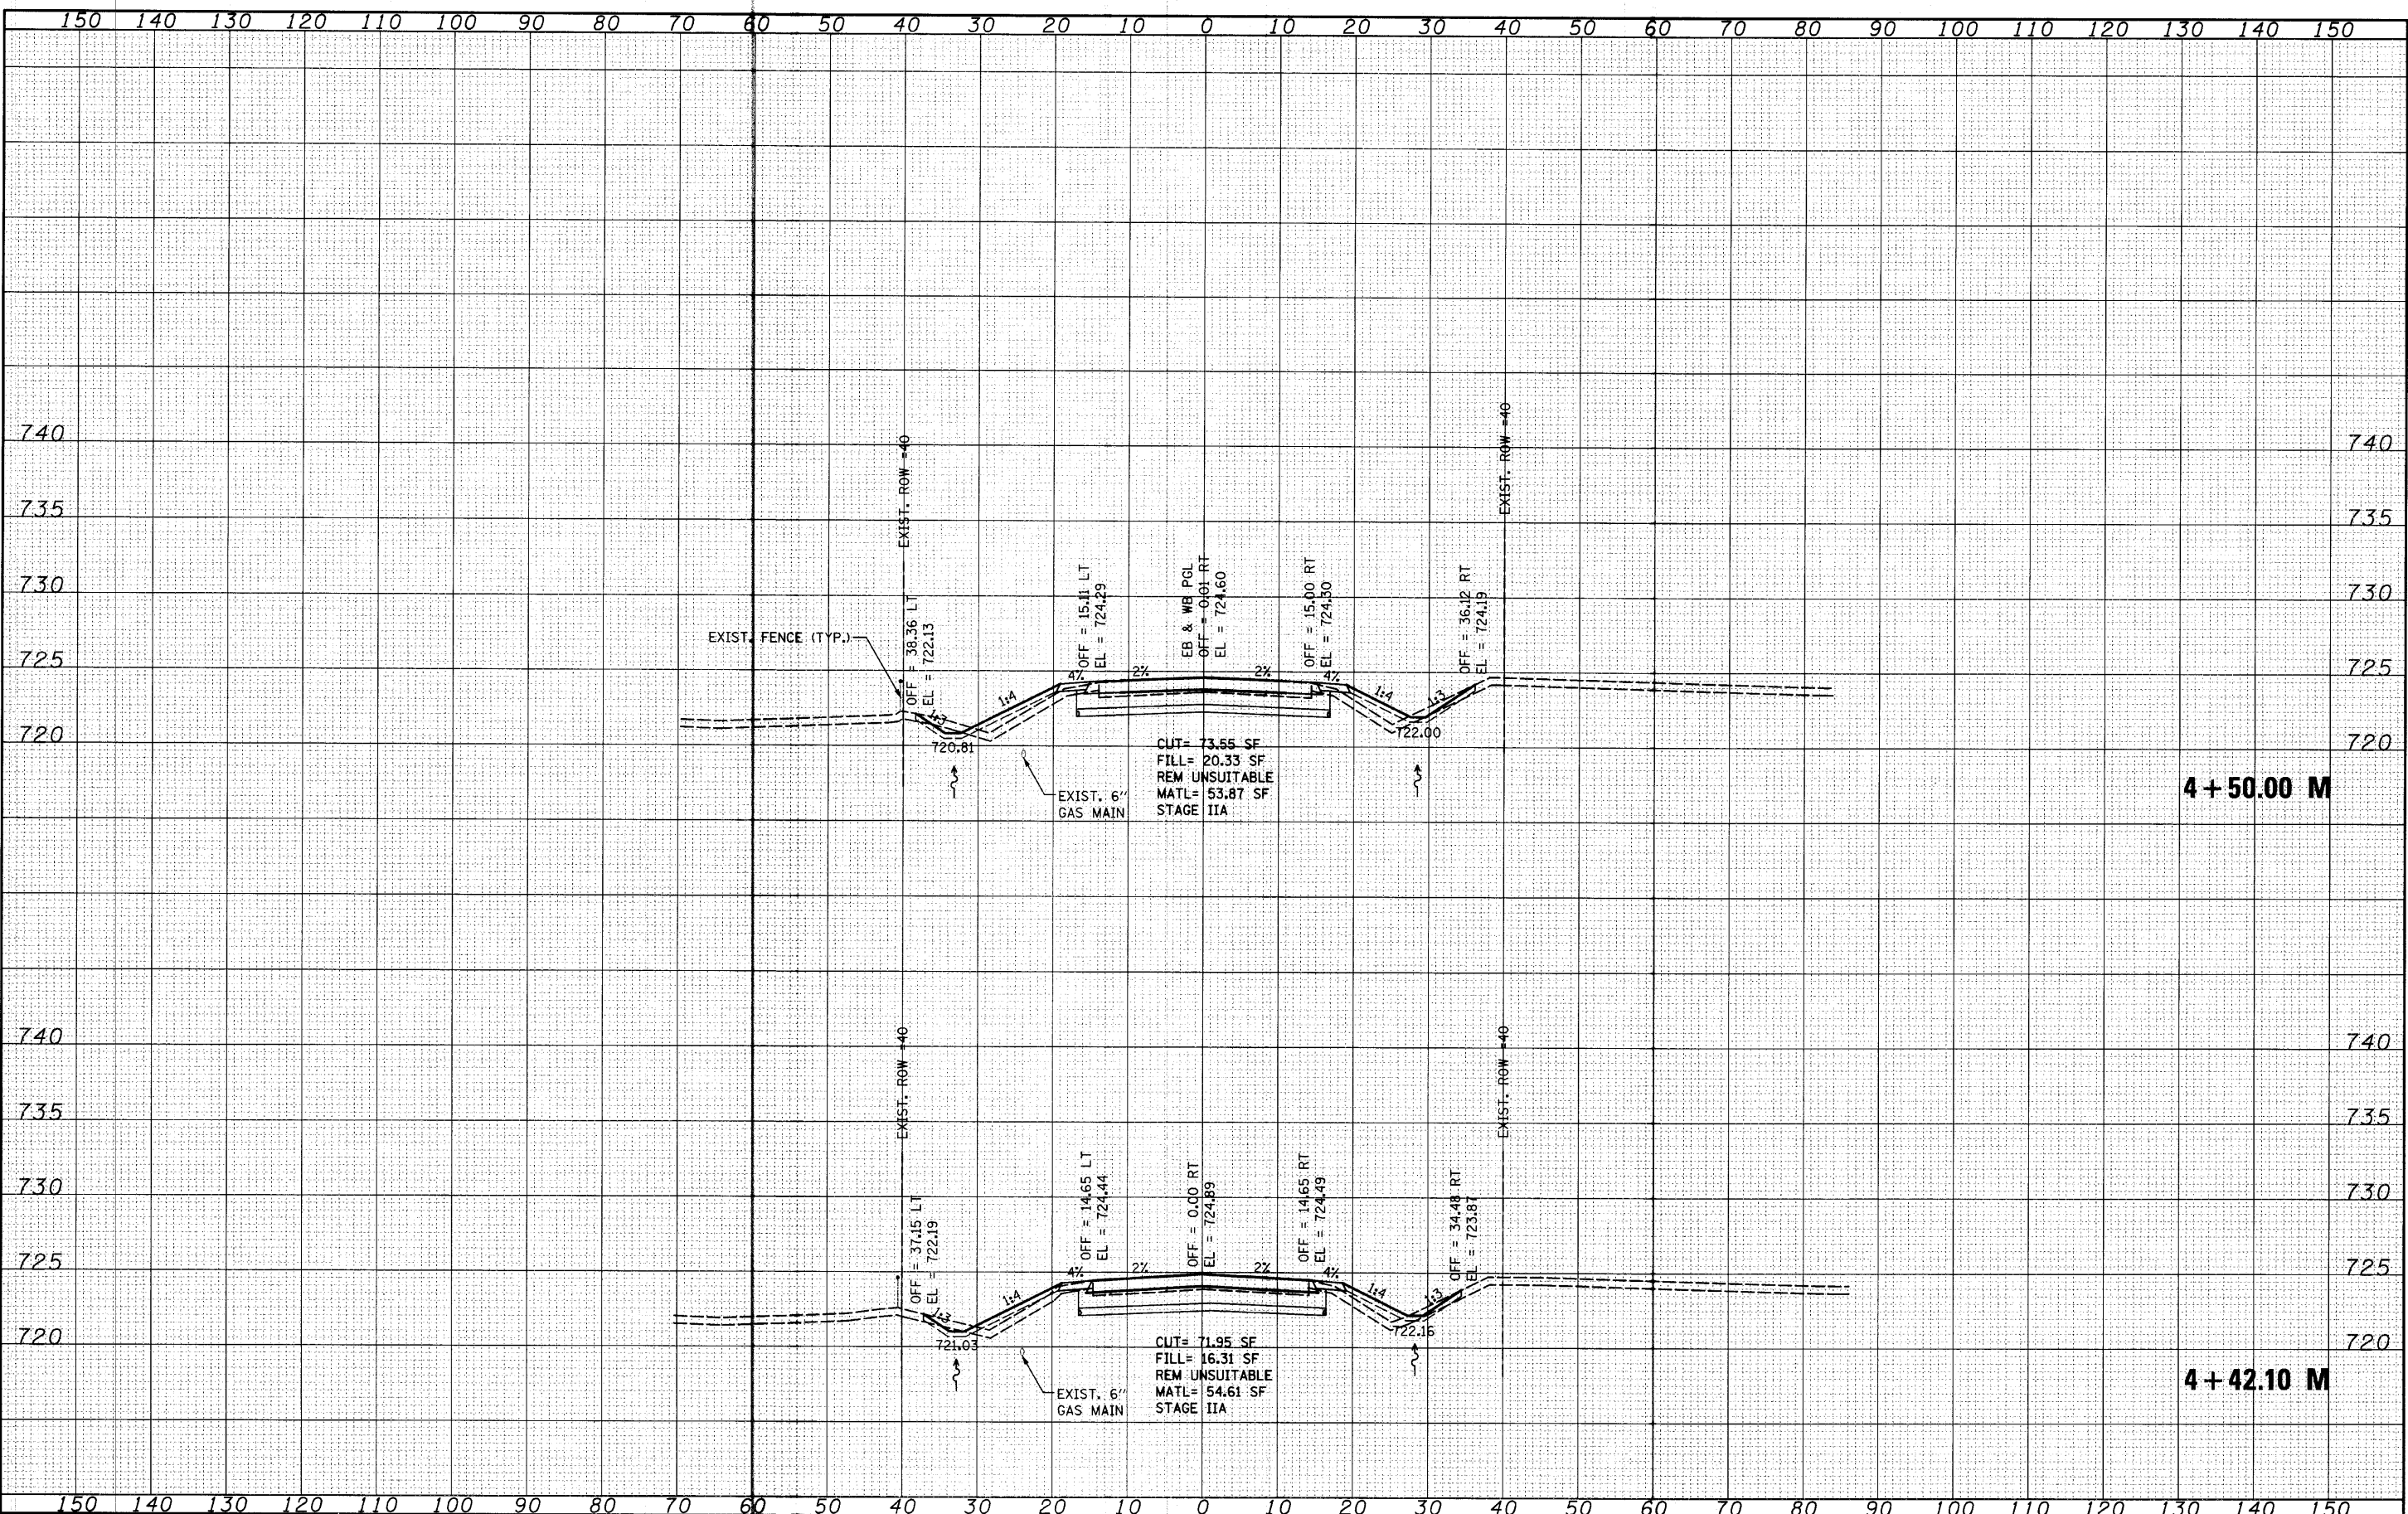

FILE NAME =
 \\joi\1900-1999\1902\002\micos\Cross sections\DI-ah-t-xaht-Millburn.dgn

USER NAME =	saoran	DESIGNED -	MAG	REVISED -	
		CHECKED -	RKK	REVISED -	
PLOT SCALE =	10.0000' / IN.	DRAWN -	VLF	REVISED -	
PLOT DATE =	4/1/2012	CHECKED -	RKK	REVISED -	

**STATE OF ILLINOIS
DEPARTMENT OF TRANSPORTATION**

MILLBURN ROAD CROSS SECTIONS

SCALE: SHEET NO. OF SHEETS STA. 4+42.10 TO STA. 4+50.00

F.A. RTE.	SECTION	COUNTY	TOTAL SHEETS	SHEET NO.
2661	02-00076-13-CH	LAKE	177	163
CONTRACT NO. 63457				
FED. ROAD DIST. NO. 1 ILLINOIS FED. AID PROJECT				