


DATE	
BY	
FINAL SURVEY	
EXEMPTED	
PLOTTED	
NOTE BOOK	
AREAS CHECKED	
NO.	

DATE	
BY	
ORIGINAL SURVEY	
EXEMPTED	
PLOTTED	
NOTE BOOK	
AREAS CHECKED	
NO.	

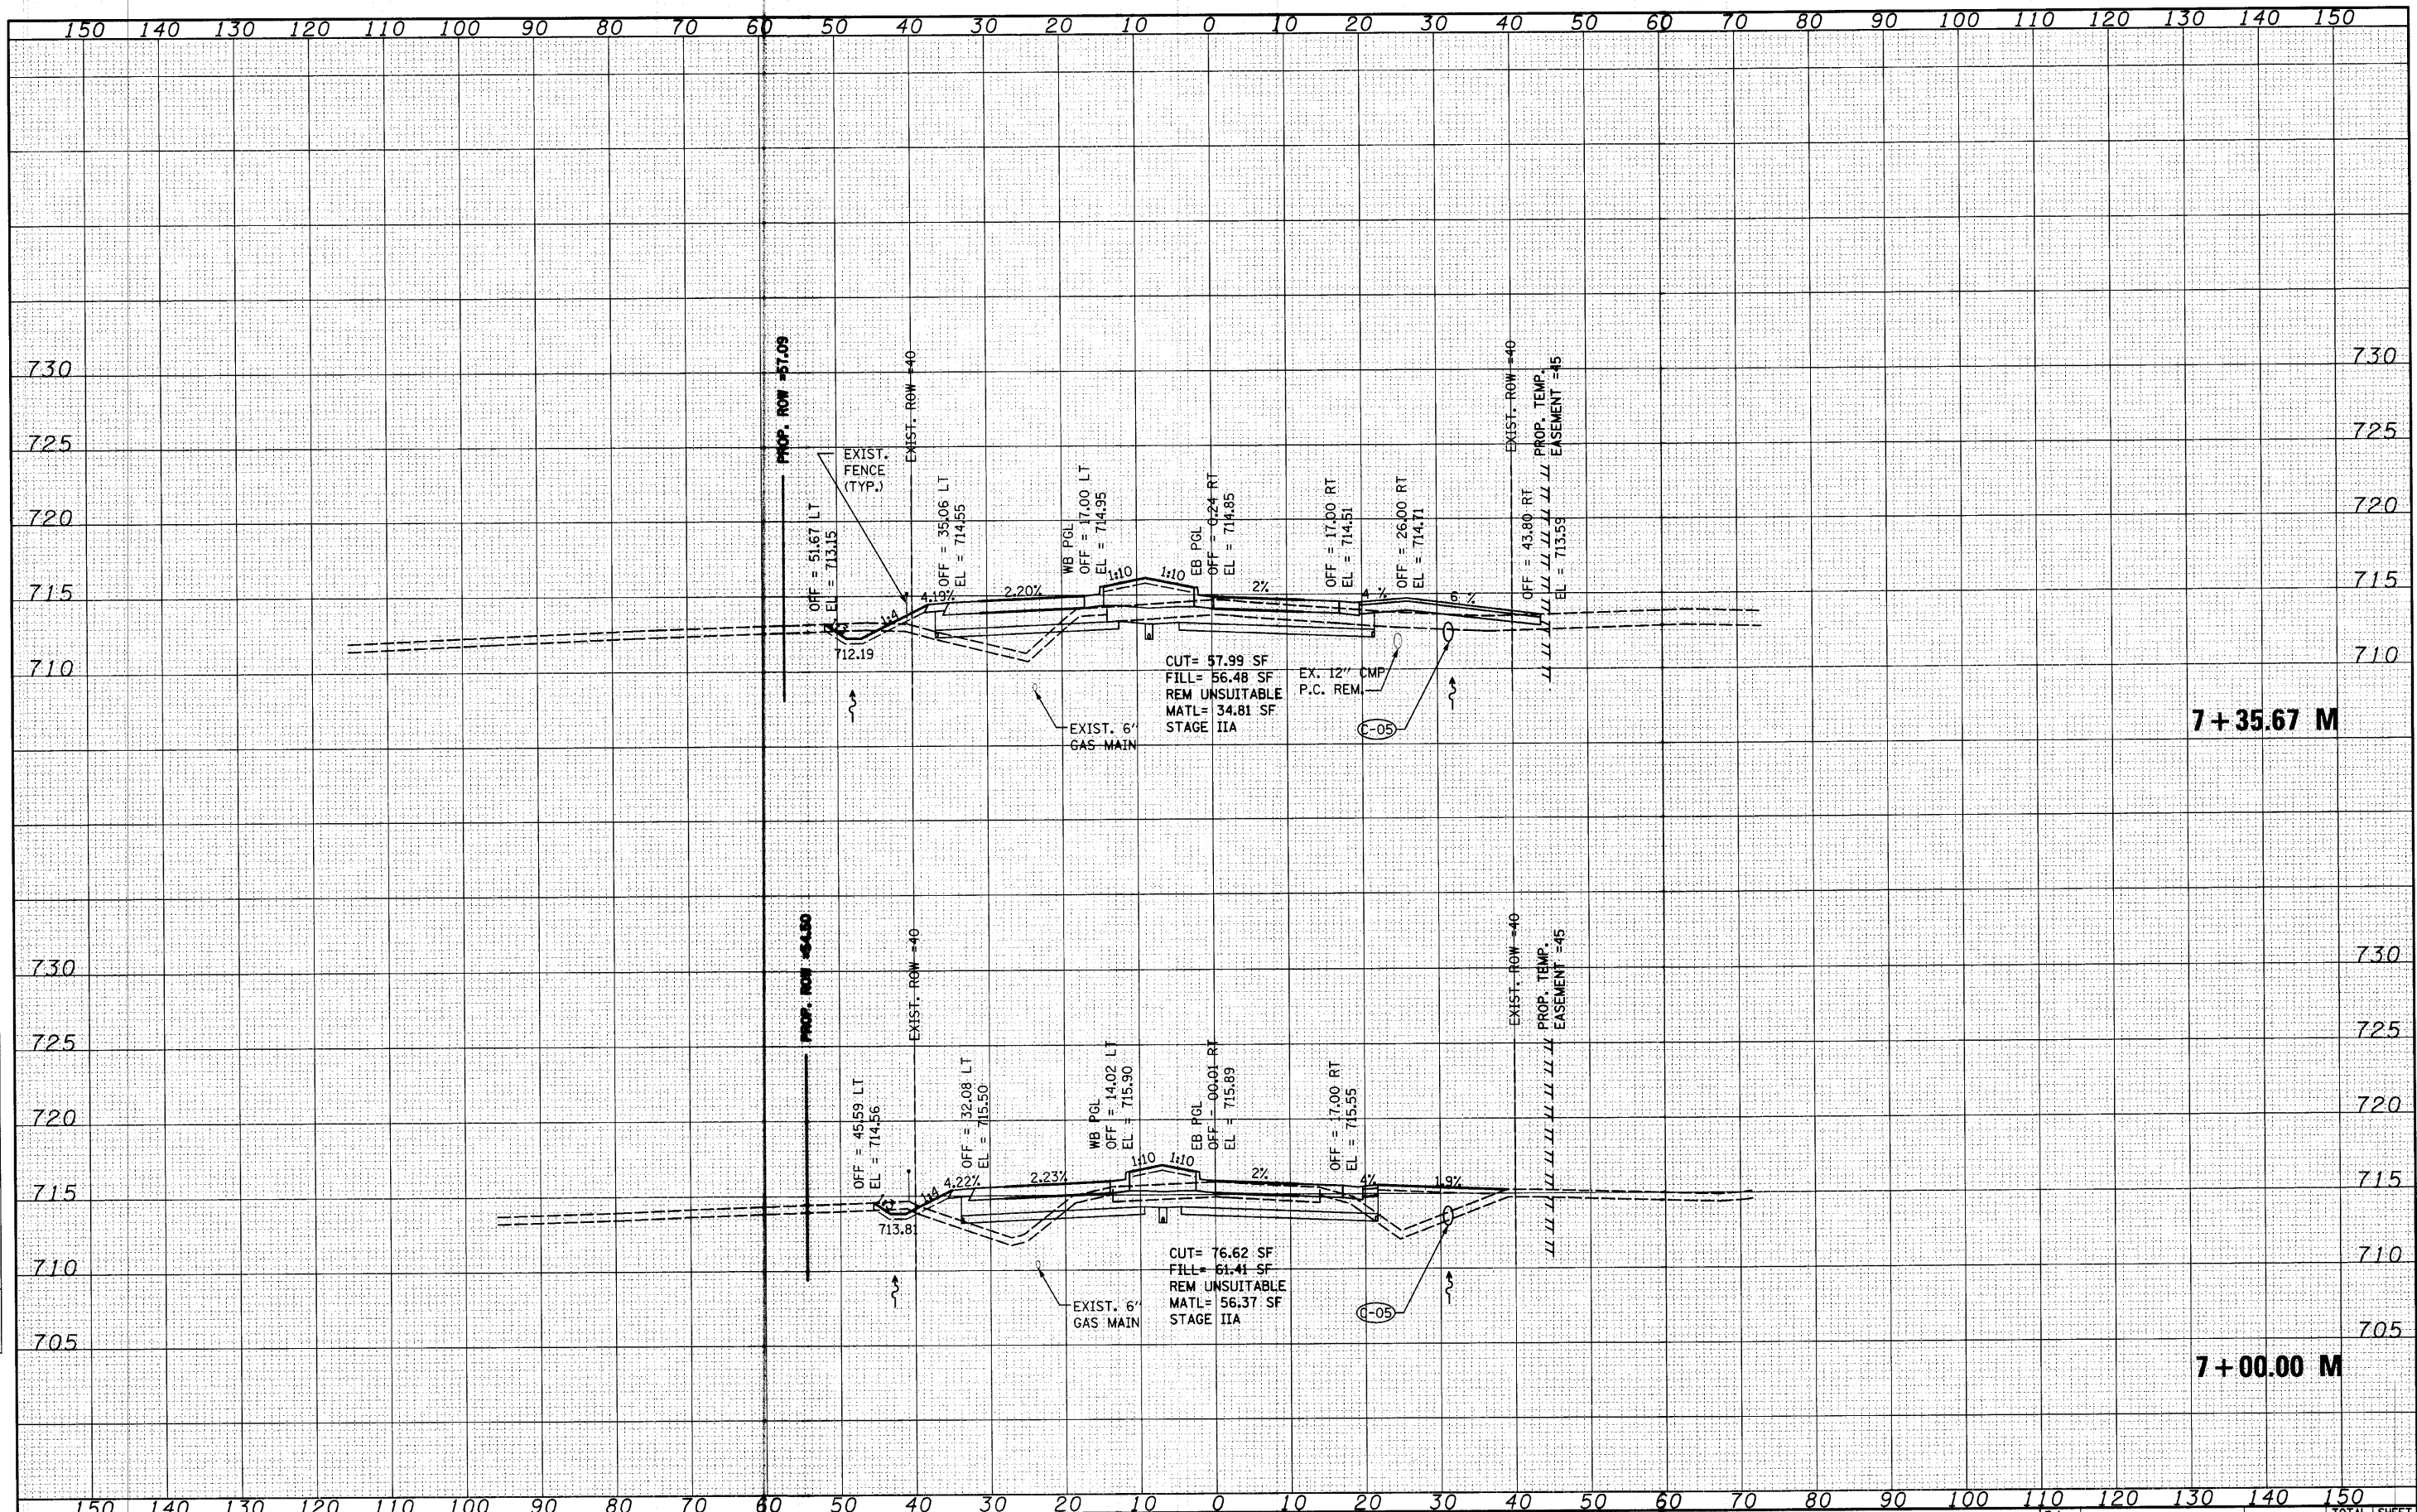

FILE NAME =  
 s:\j\1988-1999\1982\802\micro\cross sections\01-sht-xast-Millburn.dgn

USER NAME = asran  
 DESIGNED - MAG  
 CHECKED - RKK  
 DRAWN - VLF  
 CHECKED - PKK  
 PLOT DATE = 4/1/2018

DESIGNED - MAG  
 CHECKED - RKK  
 DRAWN - VLF  
 CHECKED - PKK

REVISED -  
 REVISED -  
 REVISED -  
 REVISED -

STATE OF ILLINOIS  
 DEPARTMENT OF TRANSPORTATION

MILLBURN ROAD CROSS SECTIONS

SCALE: SHEET NO. OF SHEETS STA. 7+00.00 TO STA. 7+35.67

F.A. RTE.	SECTION	COUNTY	TOTAL SHEETS	SHEET NO.
2661	02-00076-13-CH	LAKE	177	166
FED. ROAD DIST. NO. 1 ILLINOIS FED. AID PROJECT			CONTRACT NO. 63457	