


DATE	
BY	
FINAL SURVEY	
NOTE BOOK	
TEMPLATE	
AREAS CHECKED	
NO.	

DATE	
BY	
ORIGINAL SURVEY	
NOTE BOOK	
TEMPLATE	
AREAS CHECKED	
NO.	

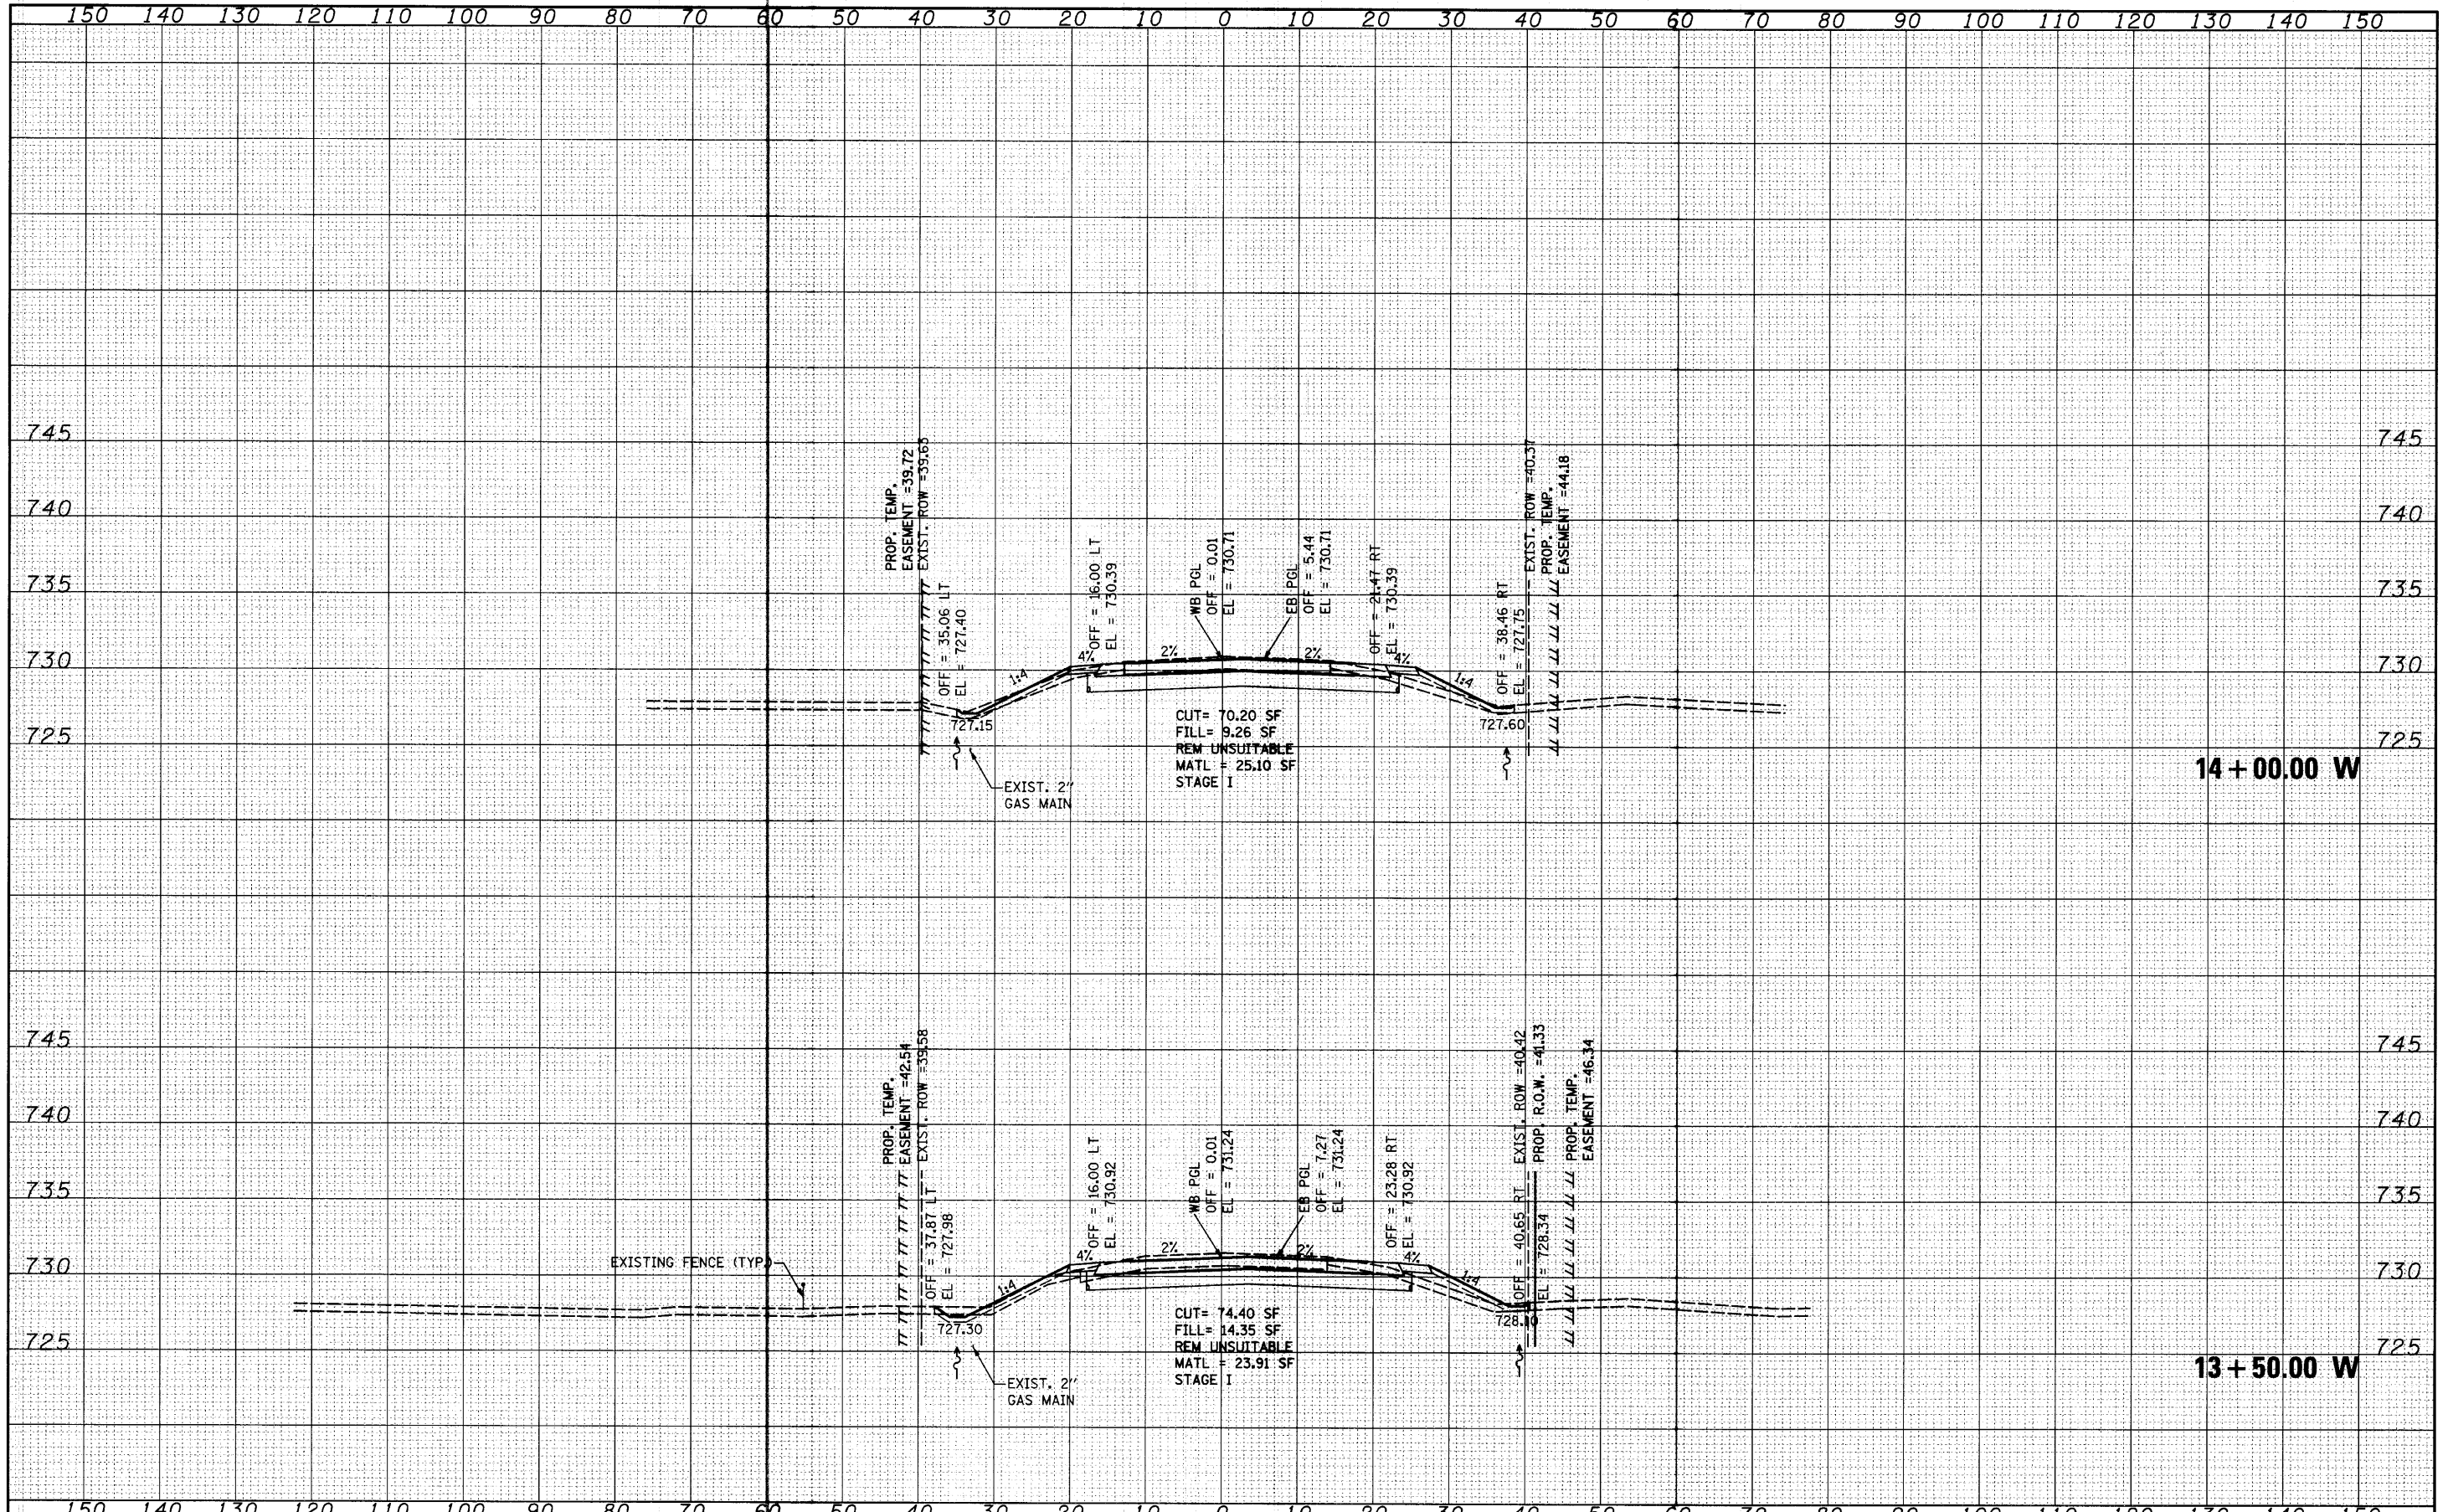

FILE NAME =
 \joi\1900-1999\1902\002\micro\Cross section\DI-ah-t-xsh-t-Wadsworth.dgn

USER NAME =	saorah	DESIGNED -	MAG	REVISED -	
		CHECKED -	RKK	REVISED -	
PLOT SCALE =	10.0000' / IN.	DRAWN -	VLF	REVISED -	
PLOT DATE =	4/1/2012	CHECKED -	RKK	REVISED -	

**STATE OF ILLINOIS
DEPARTMENT OF TRANSPORTATION**

WADSWORTH ROAD CROSS SECTIONS

SCALE: SHEET NO. OF SHEETS STA. 13+50.00 TO STA. 14+00.00

F.A. RTE.	SECTION	COUNTY	TOTAL SHEETS	SHEET NO.
2661	02-00076-13-CH	LAKE	177	175
FED. ROAD DIST. NO. 1 ILLINOIS FED. AID PROJECT			CONTRACT NO. 63457	