


DATE	
BY	
FINAL SURVEY	
SURVEY	
NOTE BOOK	
TEMPLATE	
AREAS CHECKED	
NO.	

DATE	
BY	
ORIGINAL SURVEY	
SURVEY	
NOTE BOOK	
TEMPLATE	
AREAS CHECKED	
NO.	

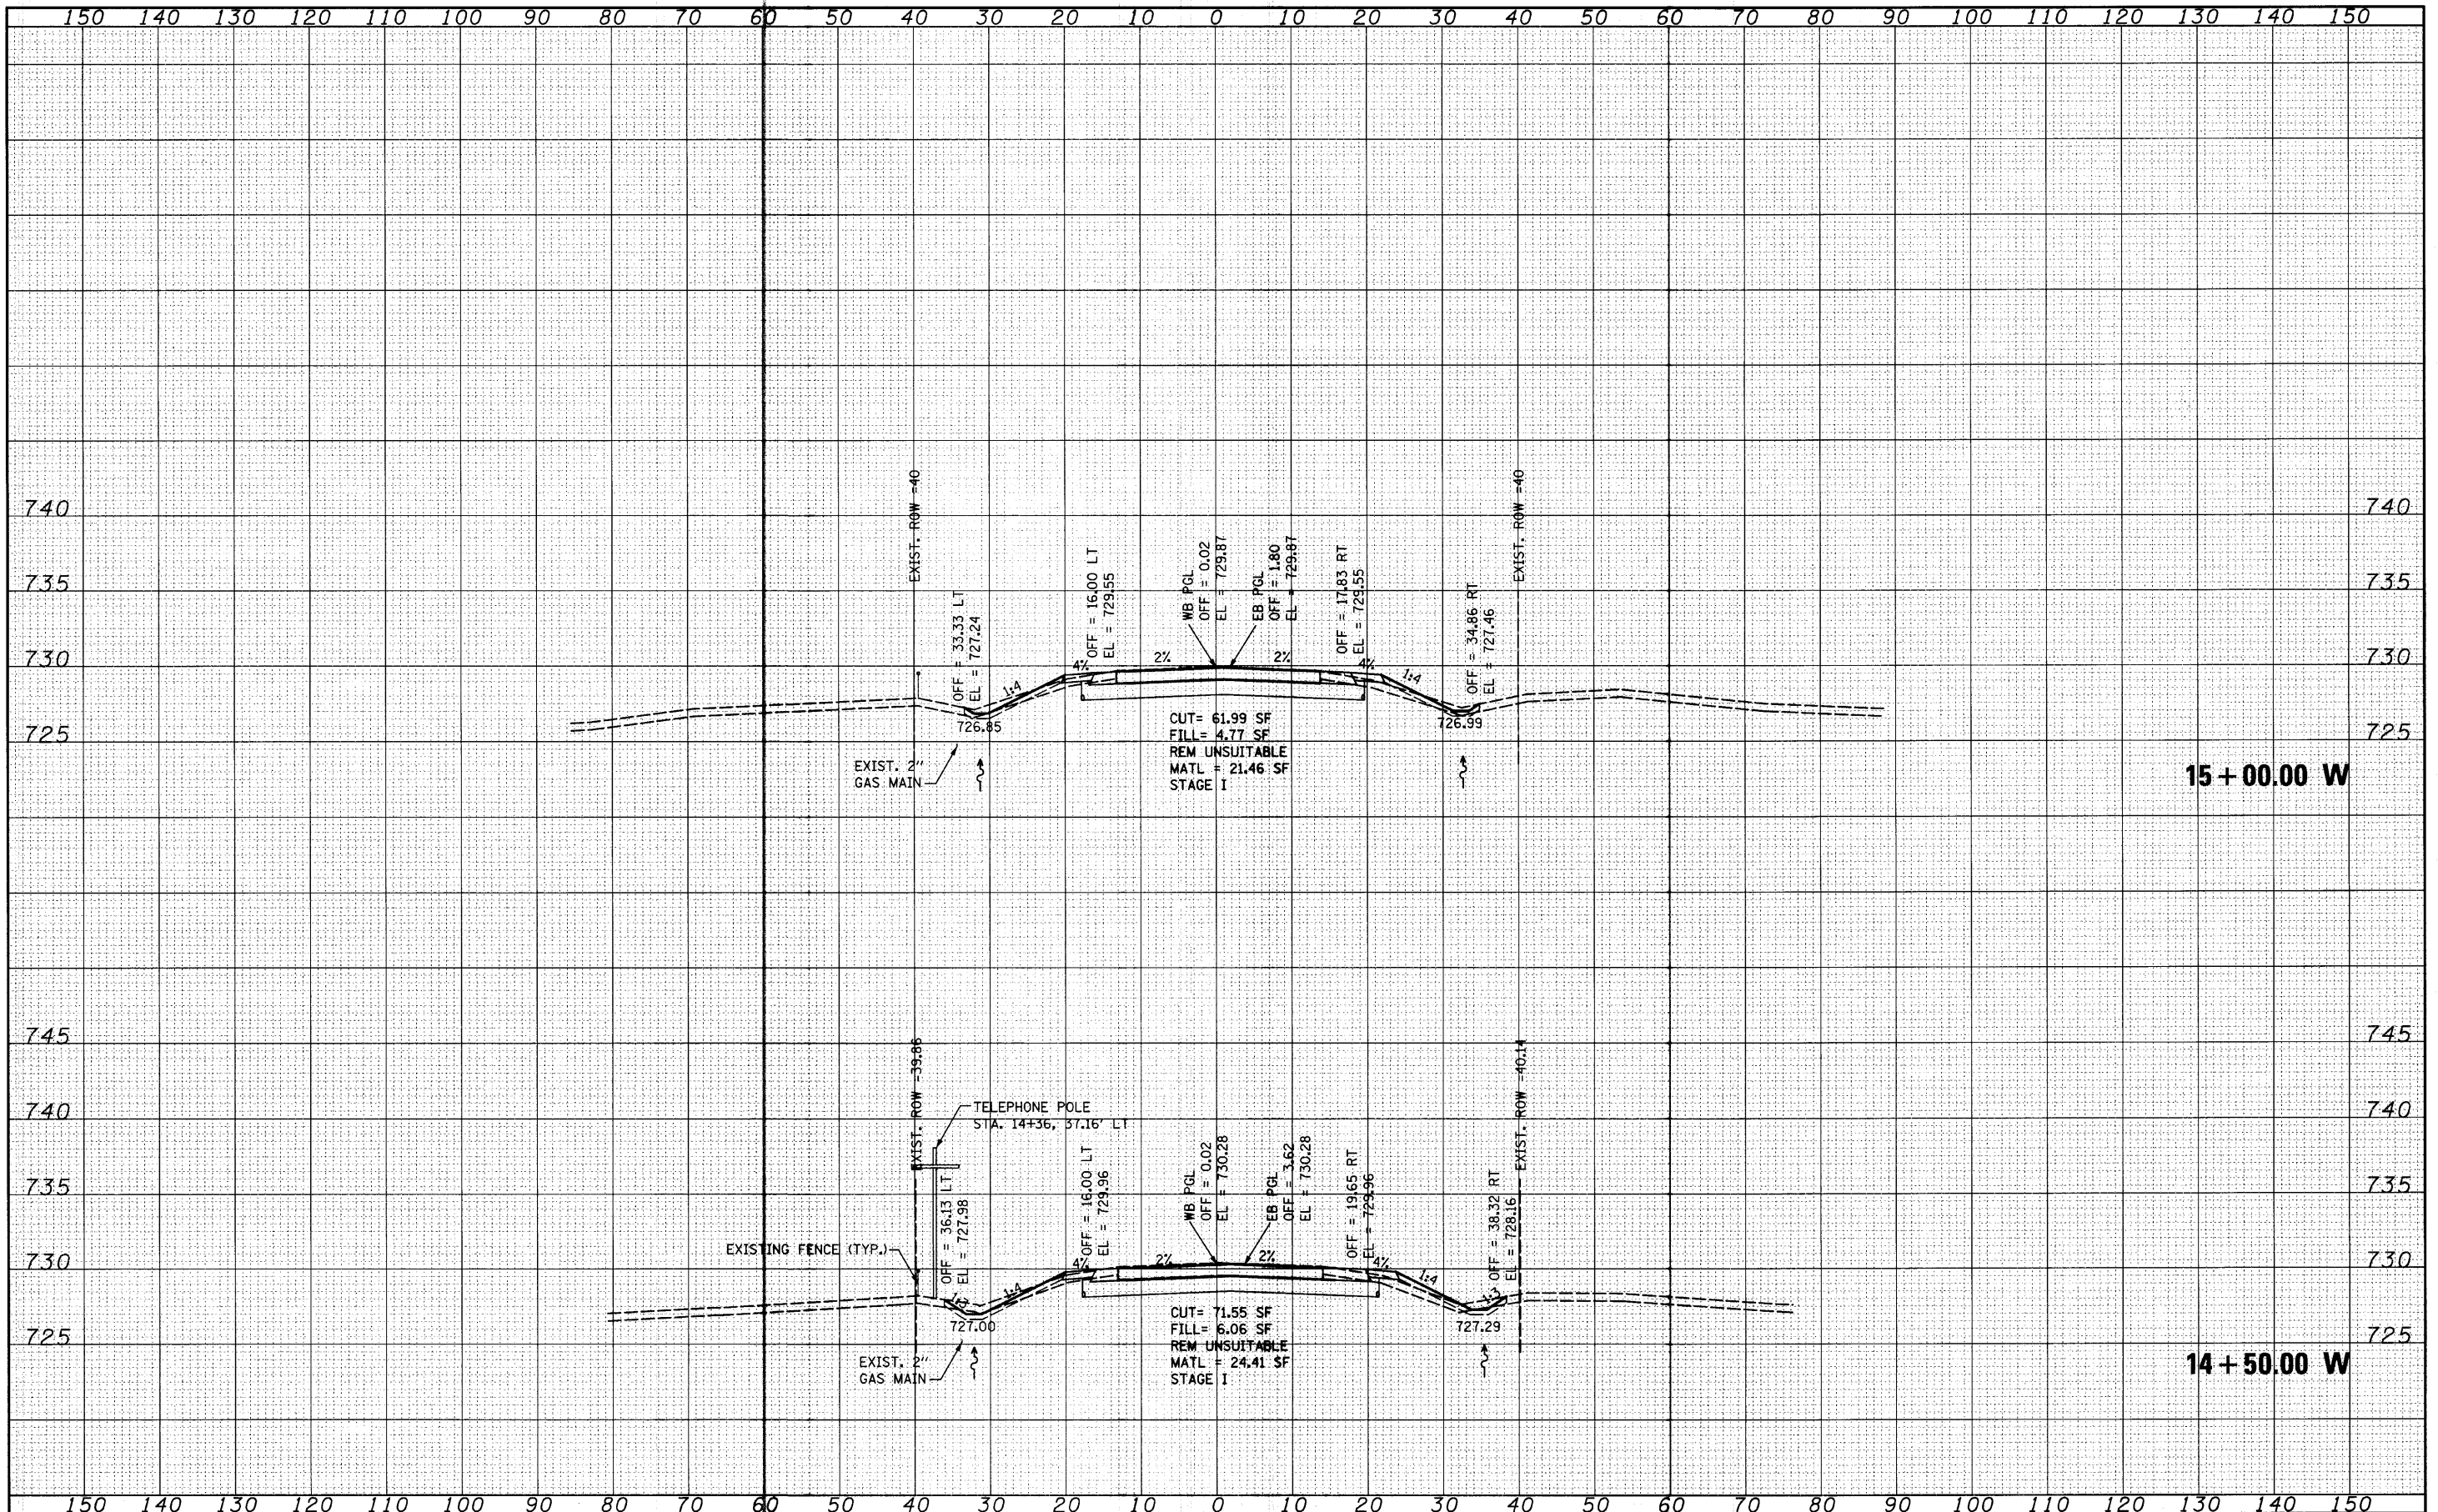

FILE NAME =  
 #:\joi\1988-1999\1982\002\mcoros\Cross sections\DI-sht-xssht-Wadsworth.dgn  
 PLOT SCALE = 10.0000' / IN.  
 PLOT DATE = 4/1/2018

USER NAME = saron	DESIGNED - MAG	REVISED -
DI-sht-xssht-Wadsworth.dgn	CHECKED - RKK	REVISED -
	DRAWN - VLF	REVISED -
	CHECKED - RKK	REVISED -

**STATE OF ILLINOIS  
DEPARTMENT OF TRANSPORTATION**

**WADSWORTH ROAD CROSS SECTIONS**

SCALE: SHEET NO. OF SHEETS STA. 14+50.00 TO STA. 15+00.00

F.A. RTE.	SECTION	COUNTY	TOTAL SHEETS	SHEET NO.
2661	02-00076-13-CH	LAKE	177	176
CONTRACT NO. 63457				
FED. ROAD DIST. NO. 1 ILLINOIS FED. AID PROJECT				