


FINAL SURVEY	DATE
SURVEYED	BY
PLOTTED	
TEMPLATE	
NOTE BOOK	
NO.	
AREAS CHECKED	

ORIGINAL SURVEY	DATE
SURVEYED	BY
PLOTTED	
TEMPLATE	
NOTE BOOK	
NO.	
AREAS CHECKED	

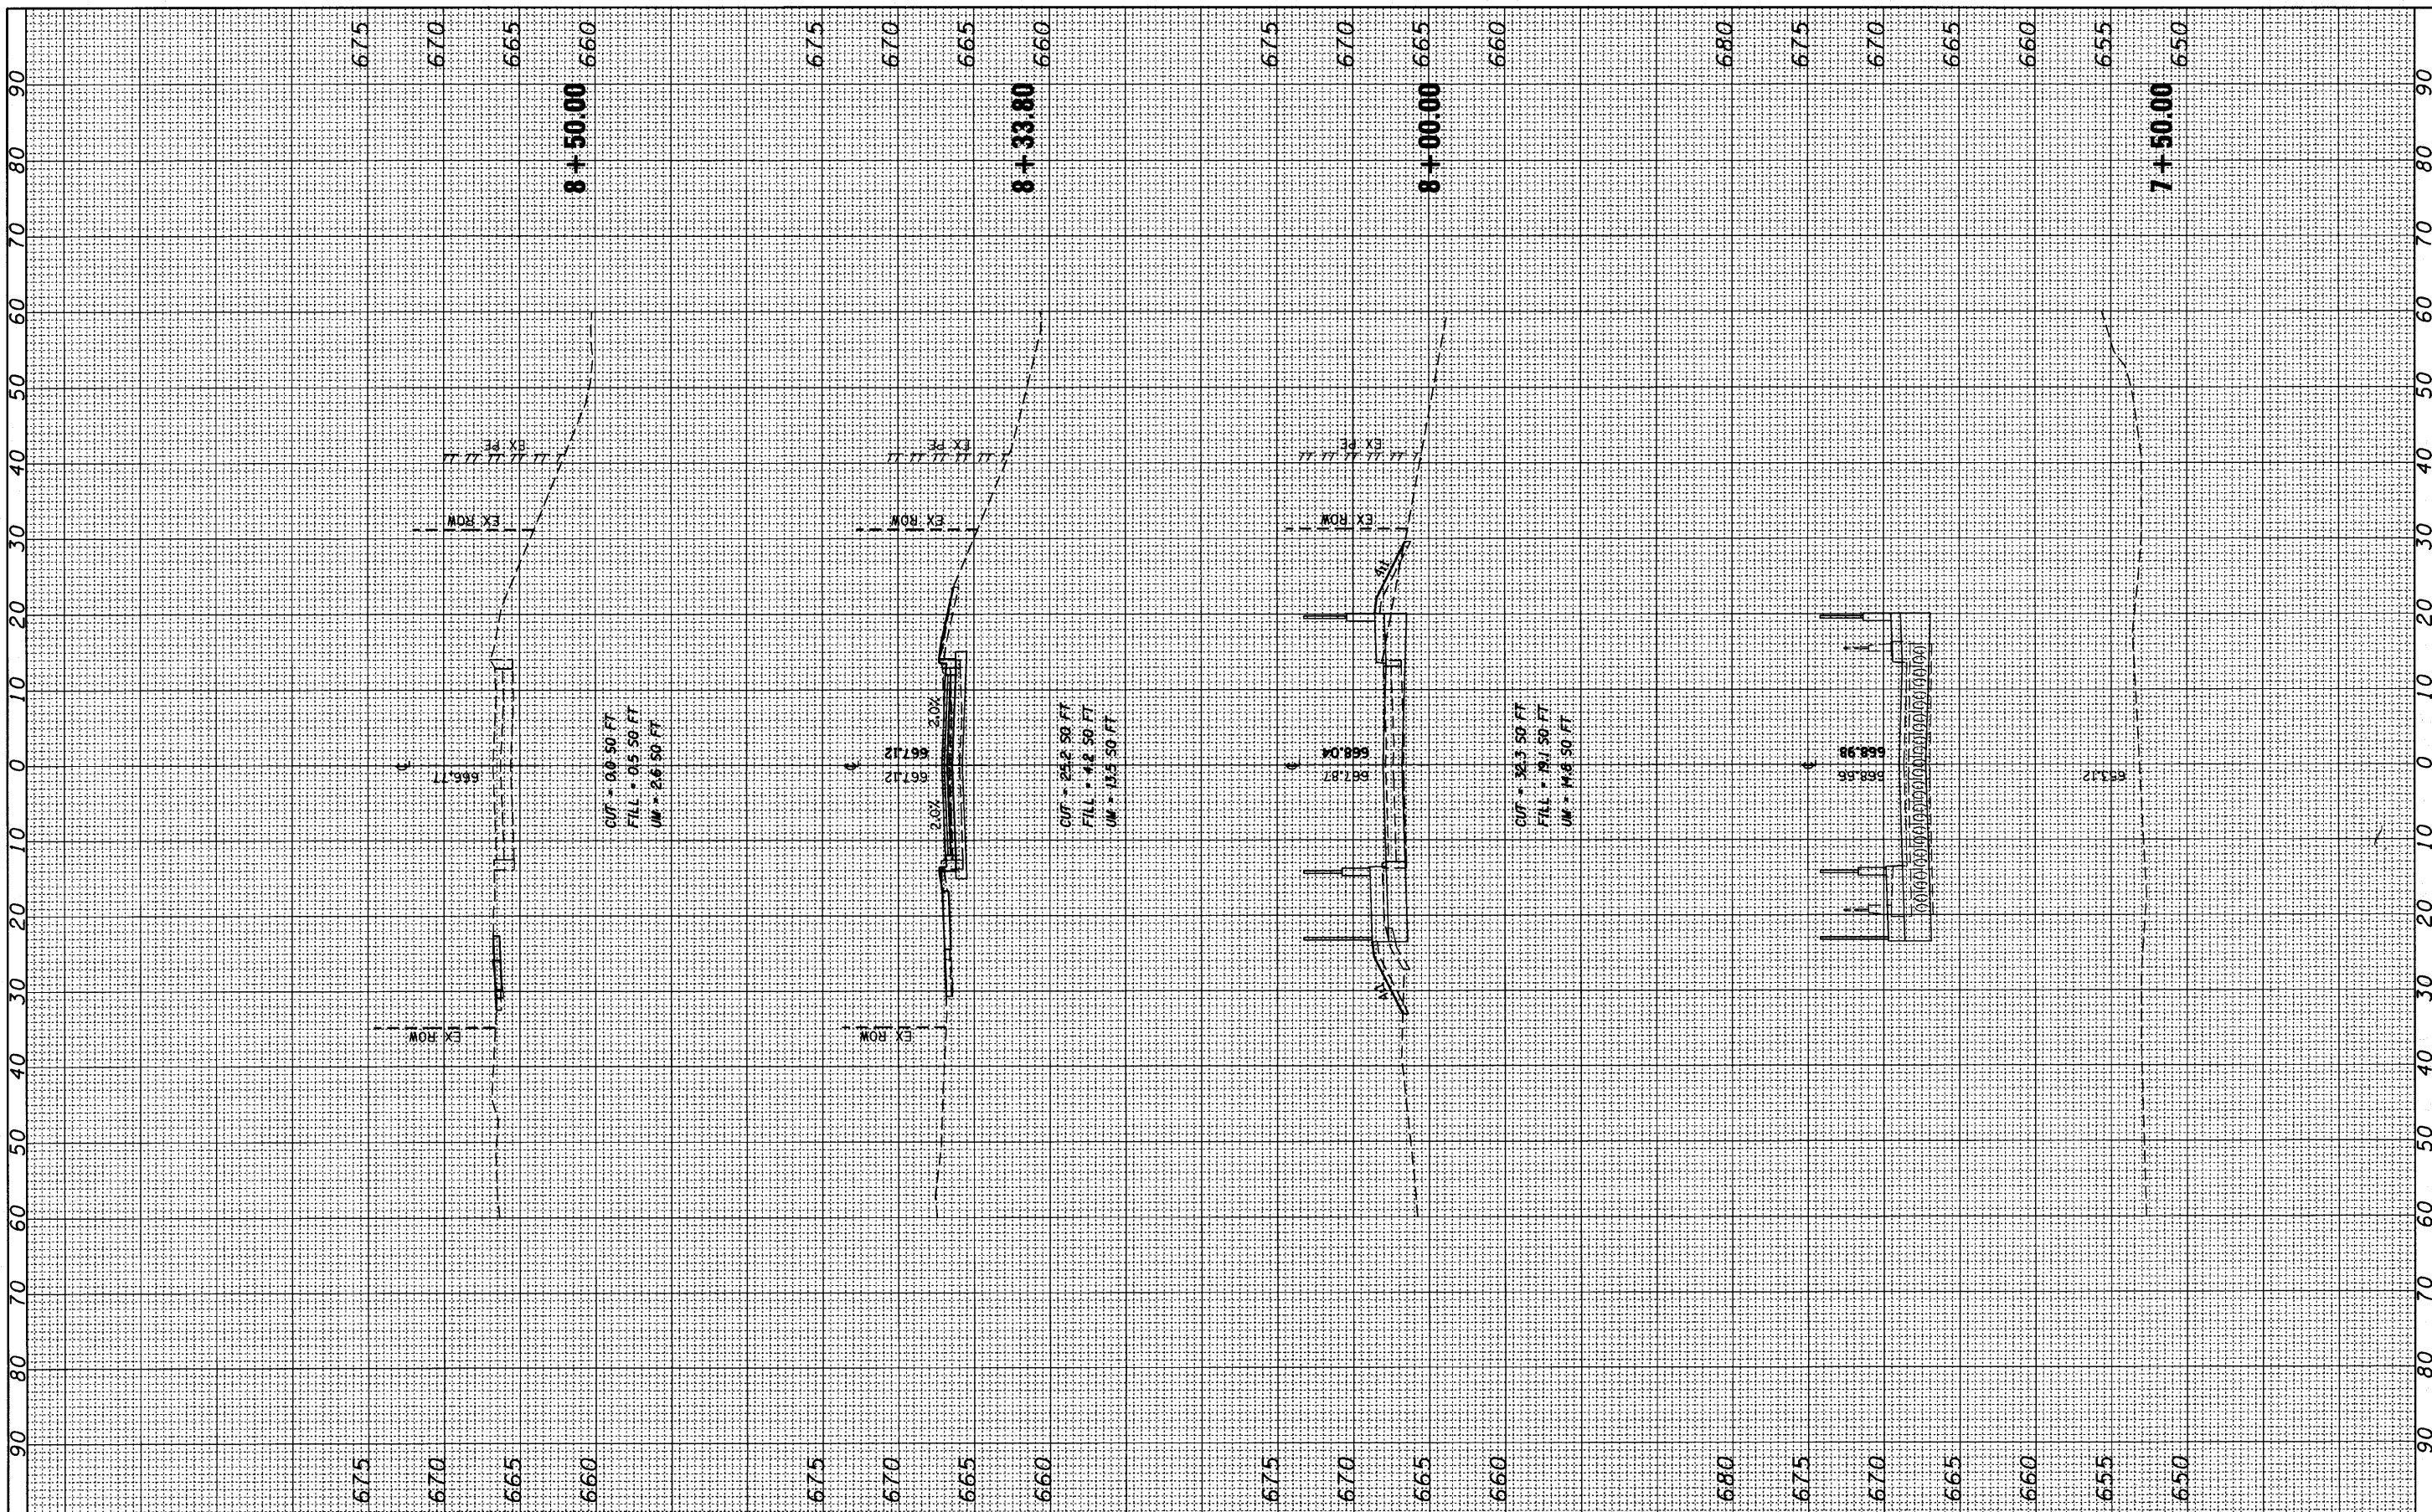

FILE NAME = W:\071-002 Short Phase II\CADD\Sheets\071-002-ht-xsec.dgn

USER NAME = pccscho

DESIGNED - LP

DRAWN - LP

CHECKED - JP

DATE - 08/02/2010

PLOT SCALE = 1/8"=10' / IN.

PLOT DATE = 7/31/2010

REVISIONS:

REVISION NO. | DATE | DESCRIPTION

1 | |

2 | |

3 | |

STATE OF ILLINOIS

DEPARTMENT OF TRANSPORTATION

SHORT STREET OVER EAST BRANCH DUPAGE RIVER

CROSS SECTIONS

HORIZ. 1"=10'

SCALE: VERT. 1"=5'

SHEET NO. 45 OF 45 SHEETS

STA. 7+50.00 TO STA. 8+50.00

F.A. RTE.	SECTION	COUNTY	TOTAL SHEETS	SHEET NO.
	03-00050-00-BR	DUPAGE	45	45
ILLINOIS FED. AID PROJECT			BRM-8003 (676)	

CONTRACT NO. 63468