


COMPANY NAME: SEC GROUP, INC.  
 PROJECT CONTACT: Robert C. Davies  
 CLIENT: City of Harvard  
 DATE PLOTTED: 8/16/2010 8:35:19 AM  
 FILE NAME: 080594\_xs.dgn  
 PLOT DATE: 8/16/2010  
 PLOT SCALE: 10:1

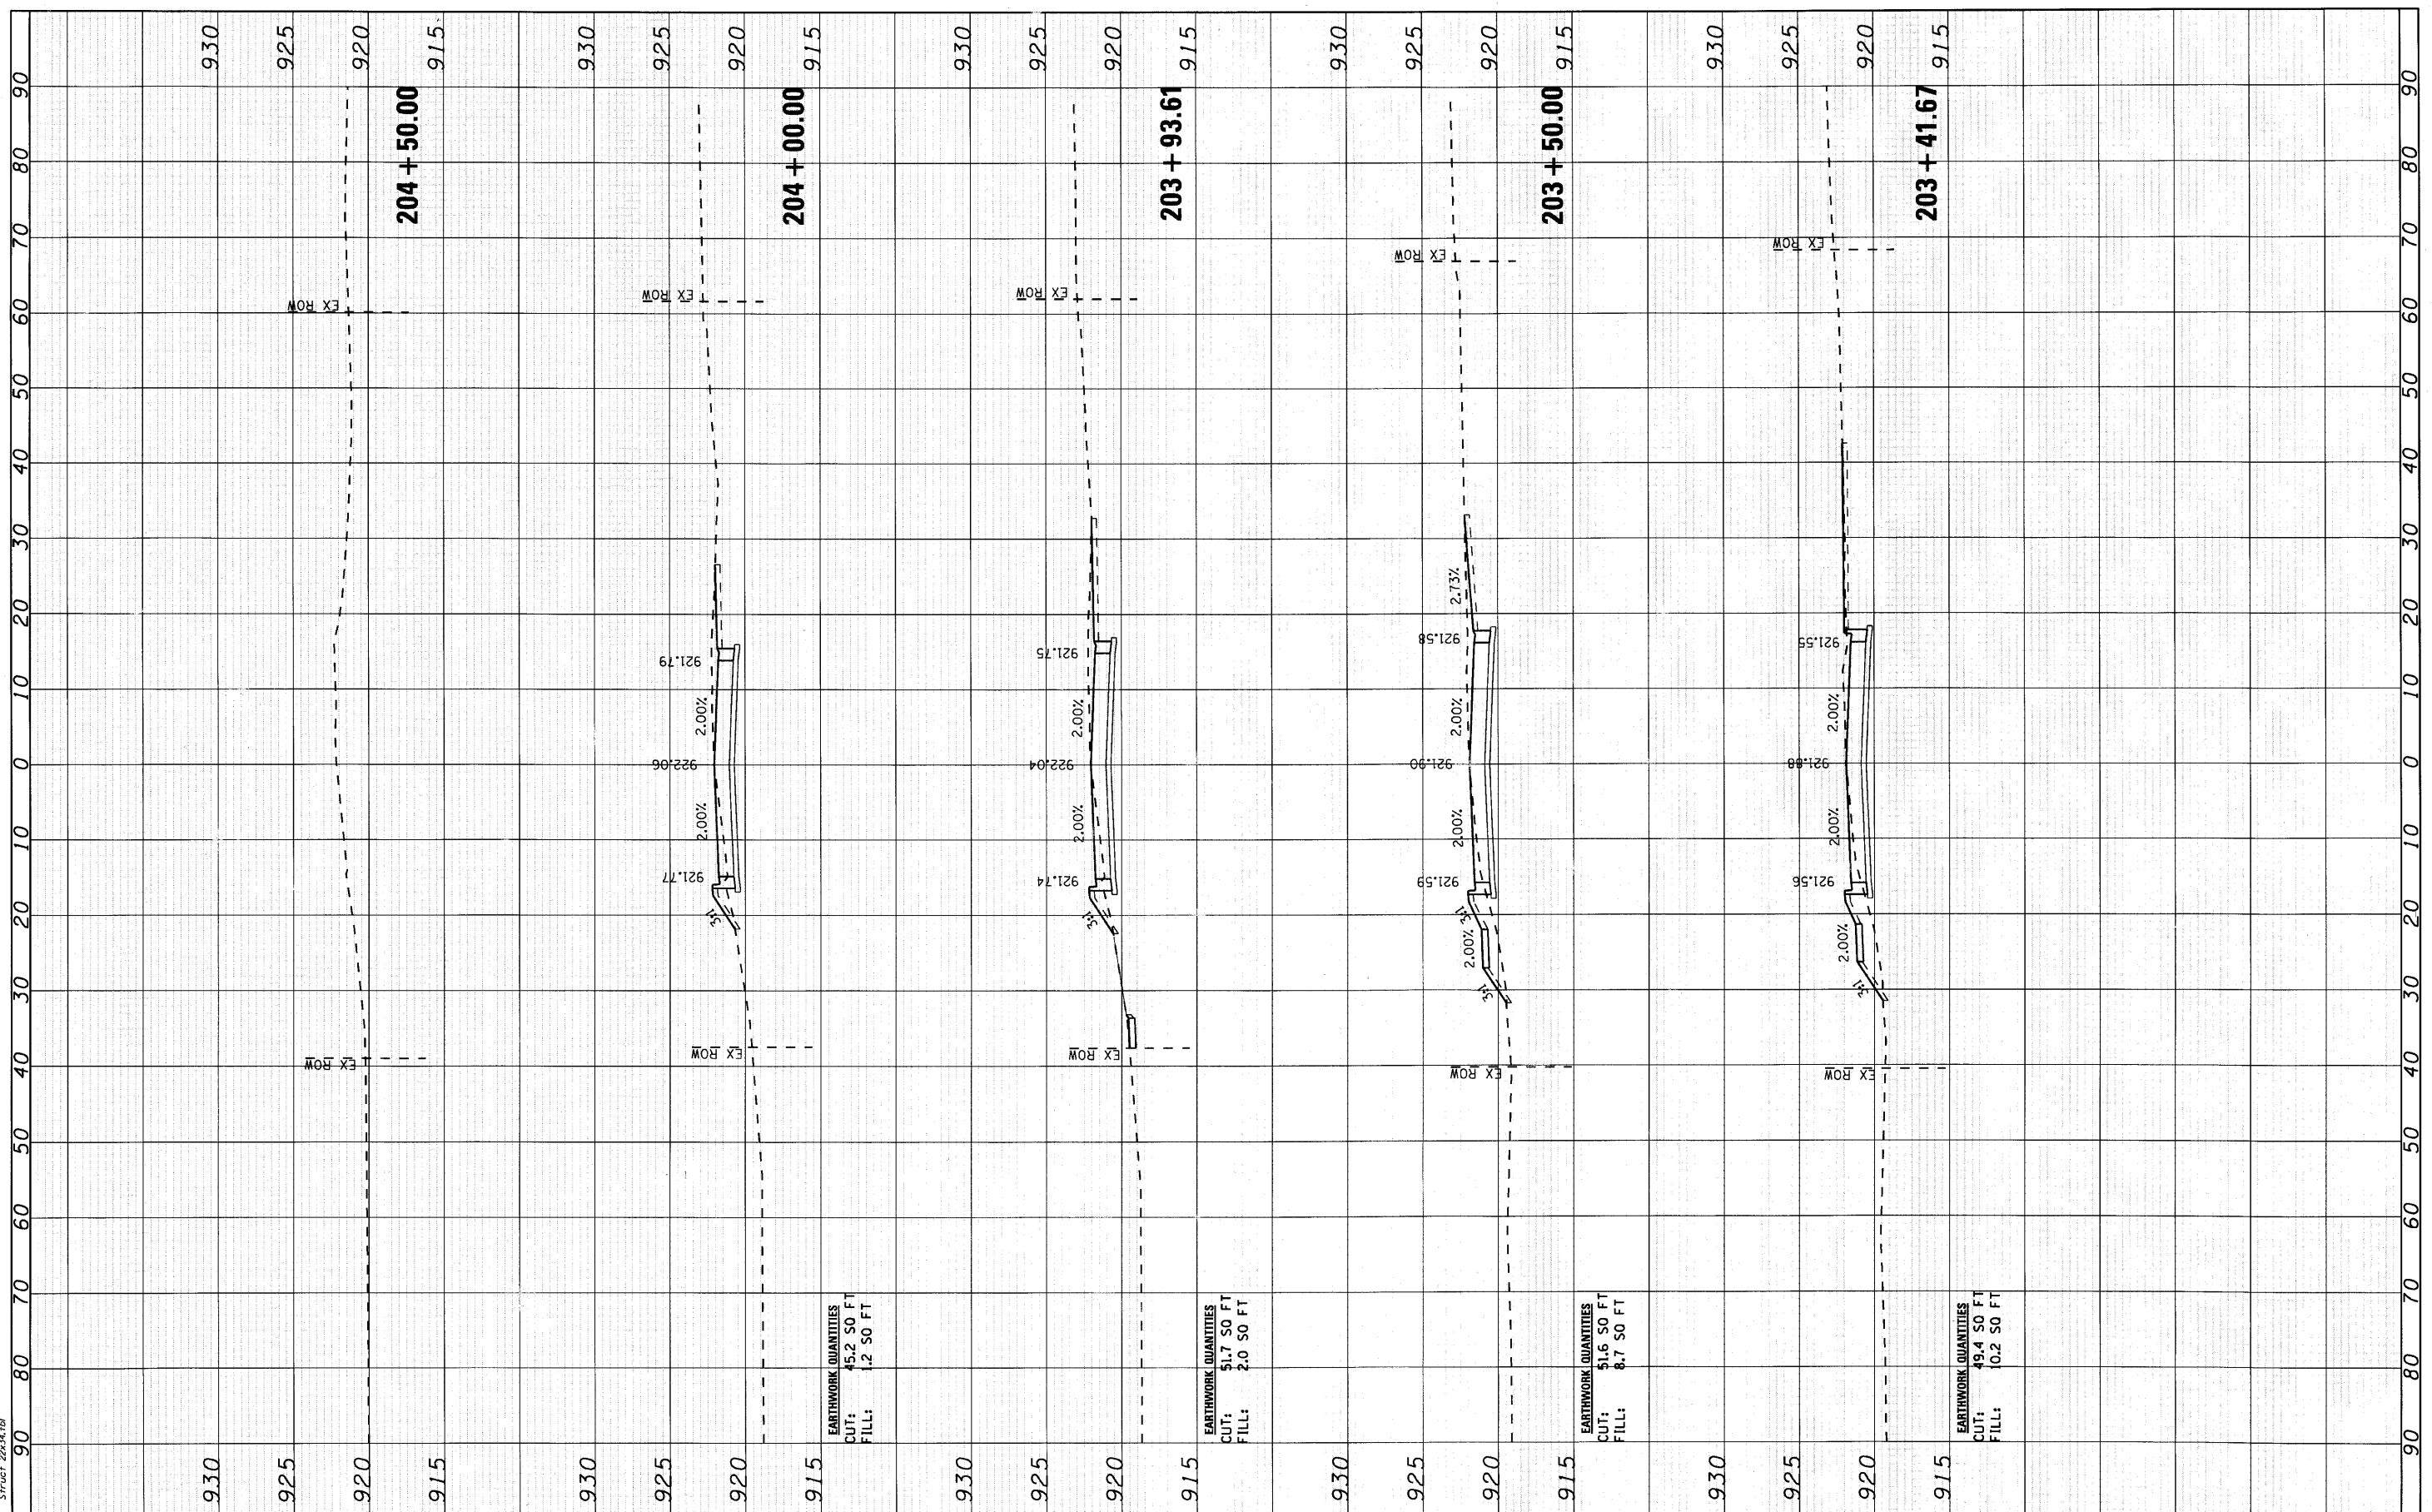

EARTHWORK QUANTITIES  
 CUT: 45.2 SO FT  
 FILL: 1.2 SO FT

EARTHWORK QUANTITIES  
 CUT: 51.7 SO FT  
 FILL: 2.0 SO FT

EARTHWORK QUANTITIES  
 CUT: 51.6 SO FT  
 FILL: 8.7 SO FT

EARTHWORK QUANTITIES  
 CUT: 49.4 SO FT  
 FILL: 10.2 SO FT



USER NAME = whood	DESIGNED - JPG	REVISED -
FILE NAME = 080594_xs.dgn	DRAWN - WJH	REVISED -
PLOT SCALE =	CHECKED - RGD	REVISED -
PLOT DATE = 8/16/2010	DATE - 8/16/10	REVISED -

STATE OF ILLINOIS  
 DEPARTMENT OF TRANSPORTATION

AYER STREET OVER MOKELER CREEK  
 CROSS SECTIONS

SCALE: 10H:5V SHEET NO. 2 OF 2 SHEETS STA. 203+41.67 TO STA. 204+50.00

F.A.U. RTE.	SECTION	COUNTY	TOTAL SHEETS	SHEET NO.
0005	06-00057-00-BR	McHENRY	22	18
FED. ROAD DIST. NO. 1 ILLINOIS FED. AID PROJECT			CONTRACT NO. 63508	