


STAGE 1
STA. 100+60 TO STA. 123+79, WASHINGTON STREET

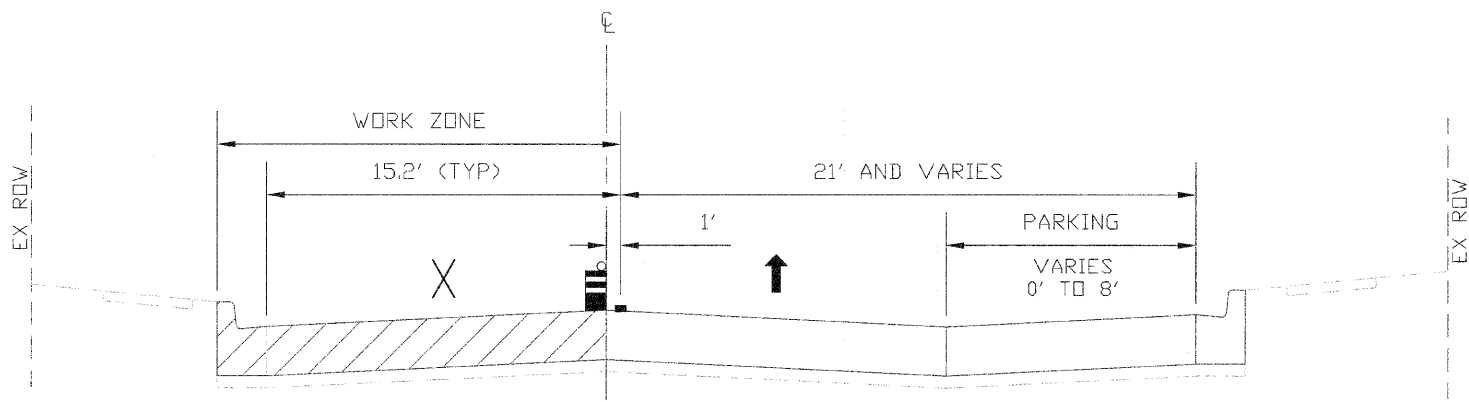






SEE SHEET 22 FOR:

1. STAGE 1 AND STAGE 2 SEQUENCE OF CONSTRUCTION AND
2. MAINTENANCE OF TRAFFIC TYPICAL SECTION NOTES.

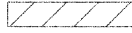

STAGE 2
STA. 100+60 TO STA. 123+79, WASHINGTON STREET

LEGEND

	CURRENT STAGE OF CONSTRUCTION
	PREVIOUS STAGE OF CONSTRUCTION
	DIRECTION OF TRAFFIC
	CLOSED TO TRAFFIC
	TEMPORARY PAVEMENT MARKING - LINE 4" (YELLOW)
	PAVEMENT MARKING TAPE, TYPE III 4" (YELLOW)
	TYPE II BARRICADES OR DRUMS WITH STEADY BURNING LIGHT @ 50' CENTERS UNLESS OTHERWISE SHOWN