








- NOTES:**
1. THE CITY OF WEST CHICAGO WILL PROVIDE AND ERECT FIVE WORK ZONE SPEED LIMIT (25 MPH) SIGN ASSEMBLIES.
  2. SEE DISTRICT 1 DETAILS AND IDOT STATEWIDE STANDARDS FOR ADDITIONAL INFORMATION ON SIGN PLACEMENT AND SPACING.

SEE MAINTENANCE OF TRAFFIC DETOUR PLAN SHEETS FOR THE APPROPRIATE STAGE FOR TEMPORARY TRAFFIC CONTROL DEVICES AND SIGNING AT THE IL 38 INTERSECTION.

**LEGEND:**

-  WORK ZONE
-  TRAFFIC FLOW
-  TYPE II BARRICADE OR DRUM WITH LIGHTS
-  TYPE III BARRICADE WITH LIGHTS
-  TEMPORARY SIGN
-  EX SIGN TO BE COVERED

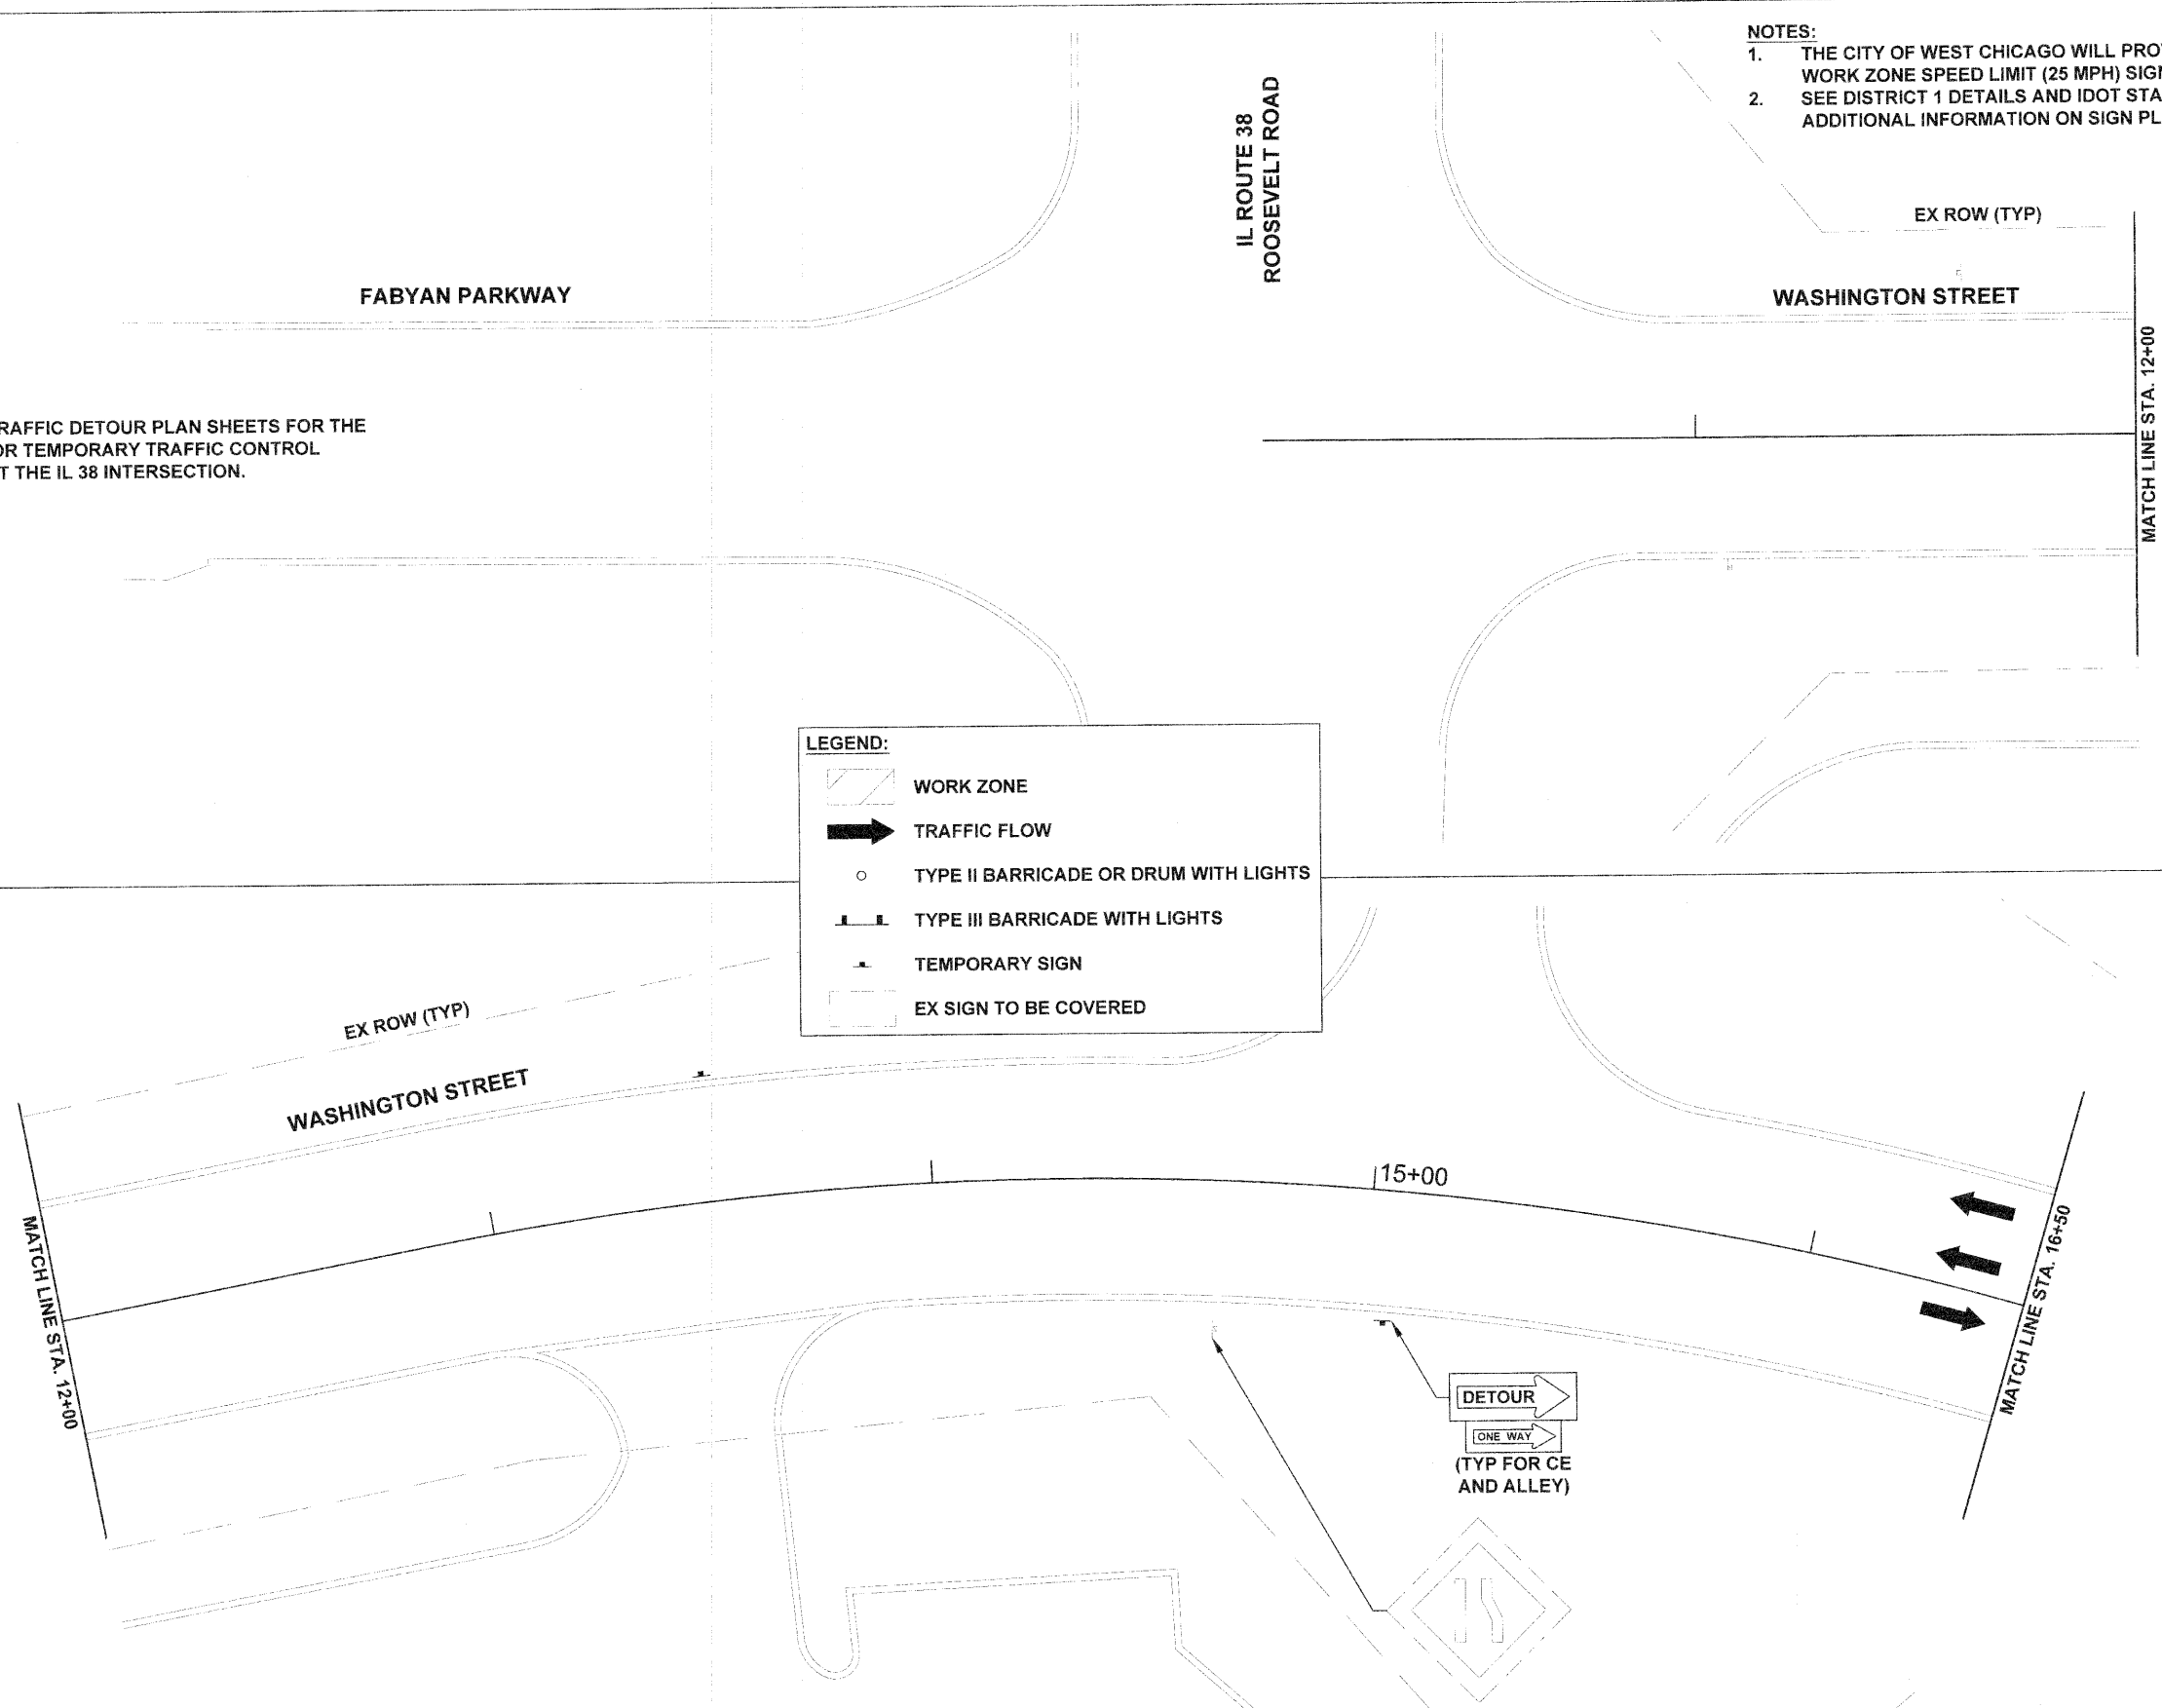

DETOUR  
ONE WAY  
(TYP FOR CE AND ALLEY)

FILE NAME = 24-49\_MOT Detour and Plan Sheets\_Washington  
PLOT DATE = 8/2/10

**thomas**  
ENGINEERING GROUP  
thomas engineering group, llc  
239 south kemilworth avenue  
suite 100  
oak park, il 60302  
phone: 708-533-1700

DESIGNED - BLP	REVISED -
DRAWN - BLP	REVISED -
CHECKED - KCV	REVISED -
DATE - 08/02/10	REVISED -

STATE OF ILLINOIS  
DEPARTMENT OF TRANSPORTATION

WASHINGTON STREET - IL RTE 38 TO IL RTE 59  
MAINTENANCE OF TRAFFIC PLAN SHEET - STAGE 1  
SCALE: 1" = 20'  
IL RTE 38 TO STA. 16+50

F.A.U. RTE	SECTION	COUNTY	TOTAL SHEETS	SHEET NO.
1397	09-00076-00-RP	DUPAGE	61	26
CONTRACT NO. 63513				
FED. ROAD DIST. NO. 1   ILLINOIS   FED. AID PROJECT M-9003(707)				