


FILE NAME = N:\PROJECTS\3381\3381.dwg; Path: Design\Sections\3381\_01\_Exec\_Sheets.dwg

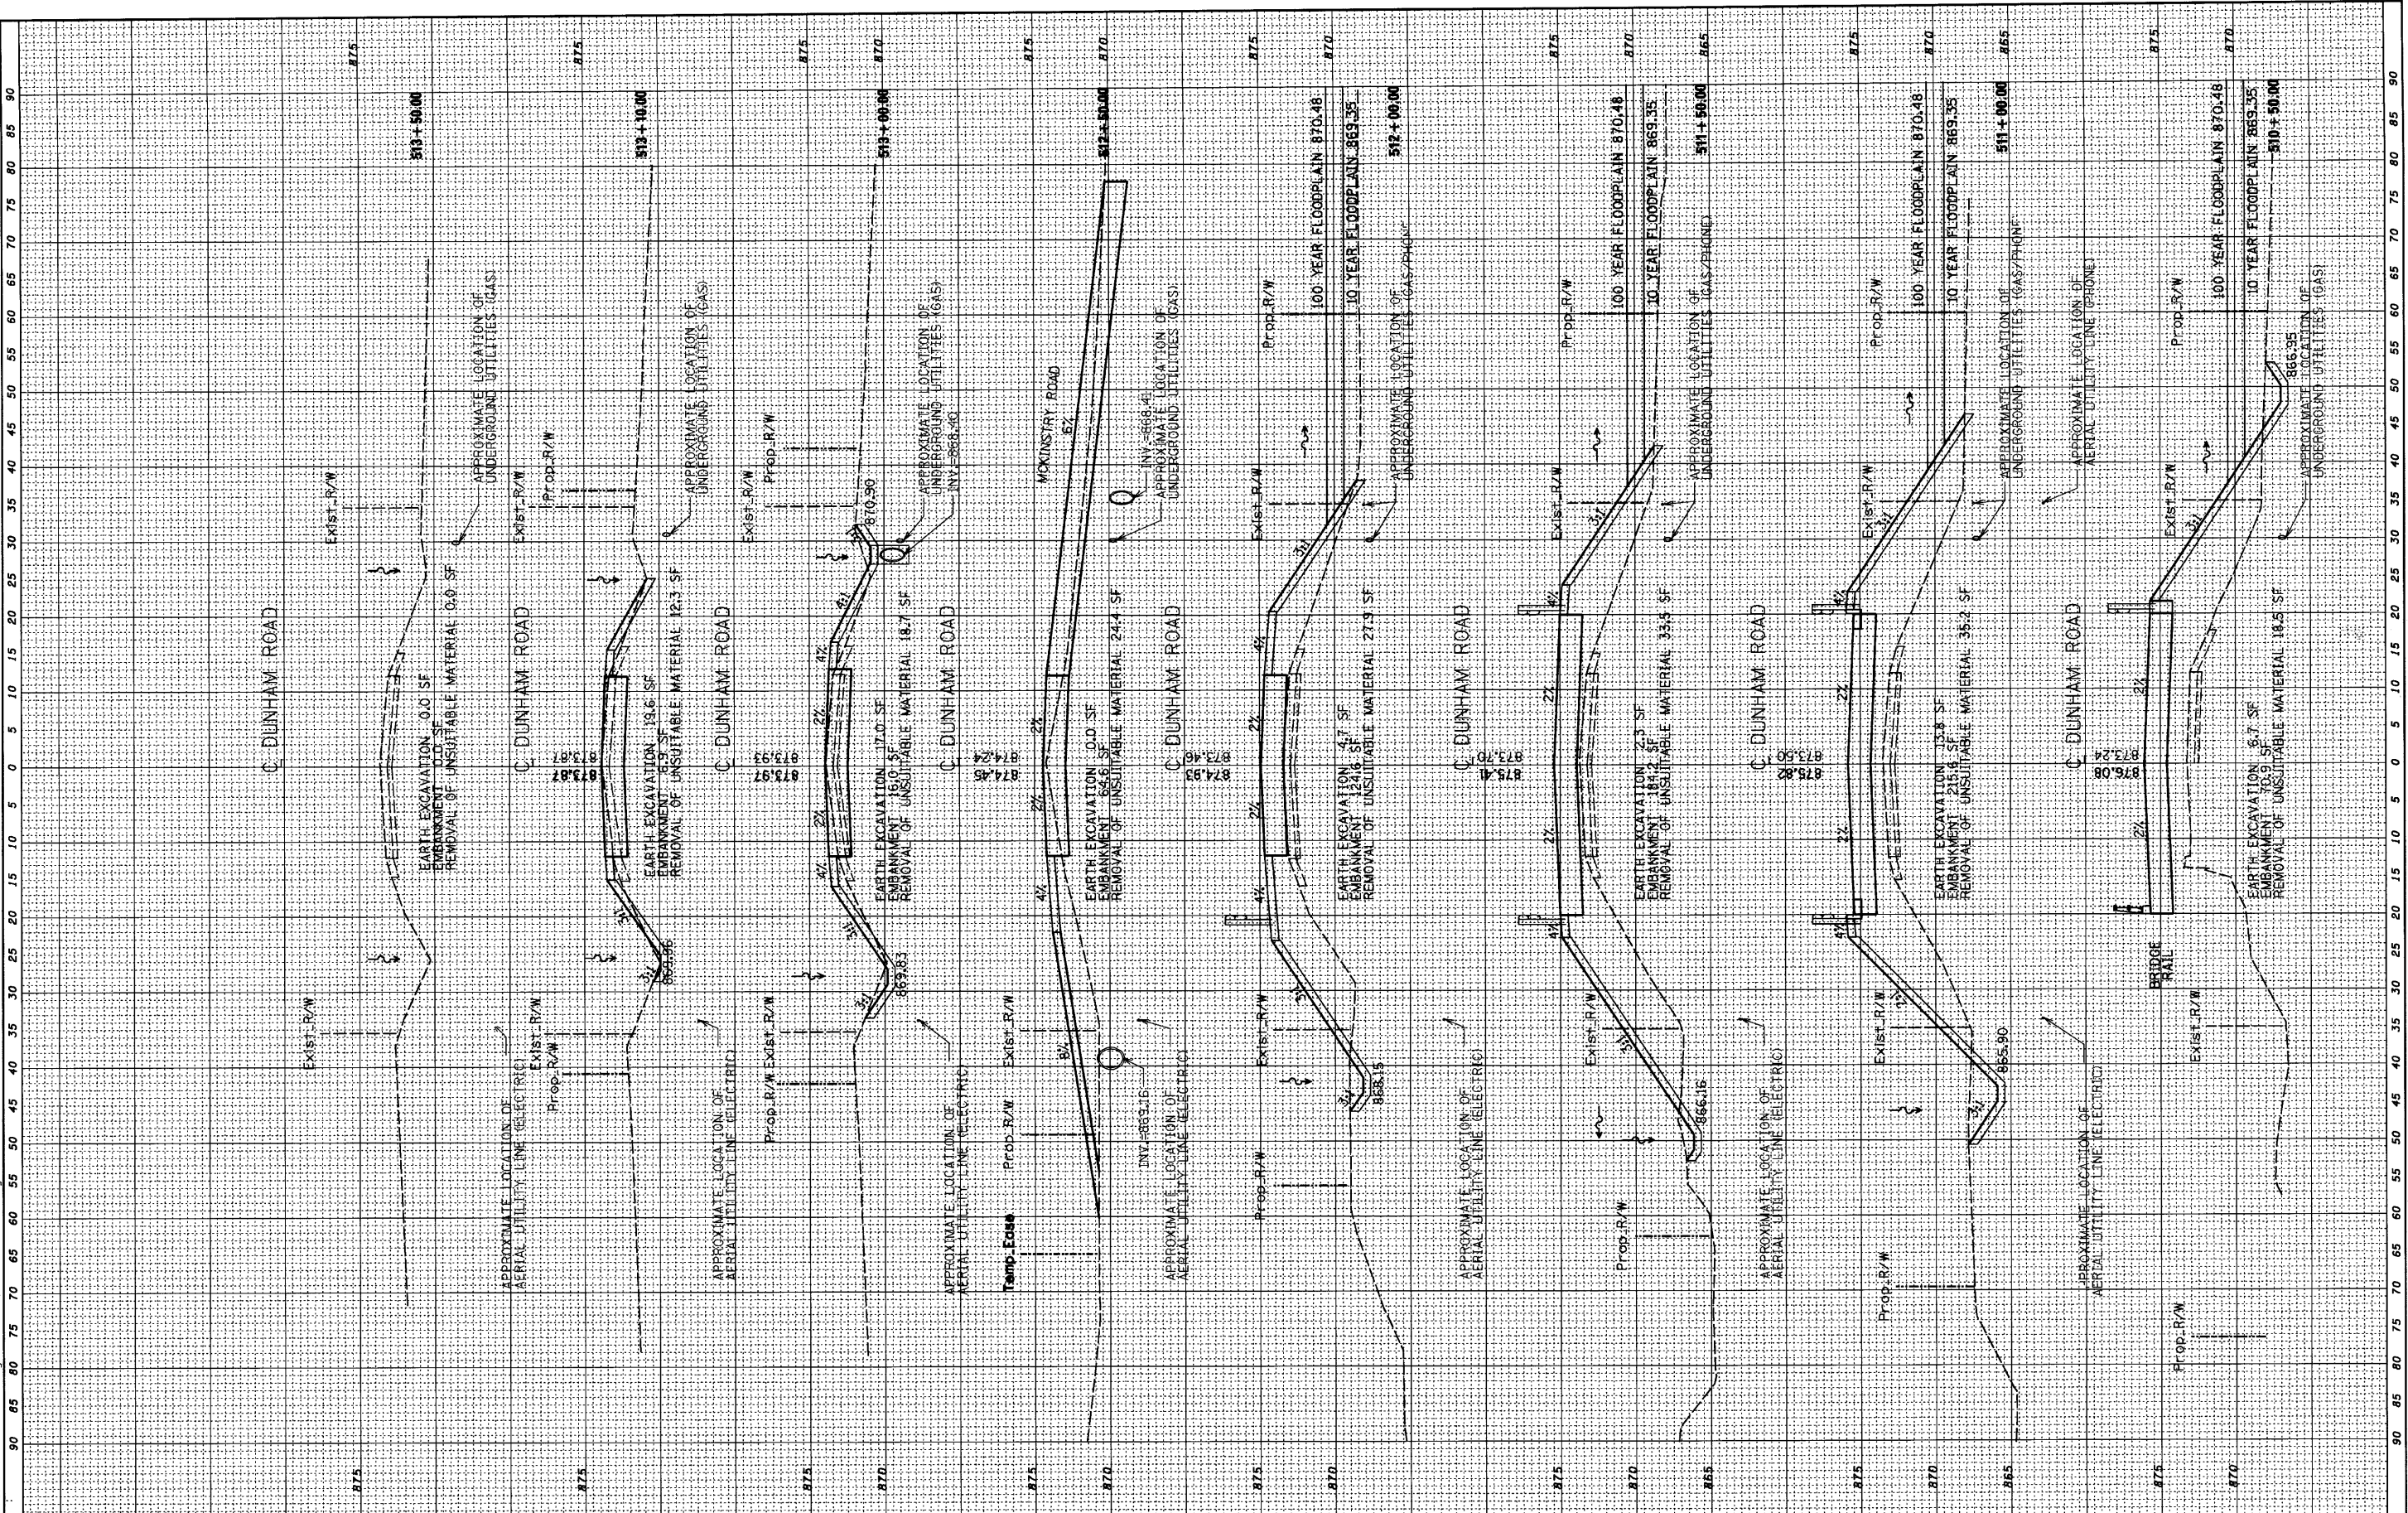

**Ciorba Group, Inc.**  
 CONSULTING ENGINEERS  
 657 North Cumberland Avenue, Suite 402  
 Chicago, Illinois 60659  
 Tel. 773.775.4009 Fax 773.775.4014

USER NAME = espina	DESIGNED - CLG	REVISED - 8/02/2010
PLOT SCALE = 18.0000' / IN.	DRAWN - EPS	REVISED -
PLOT DATE = 8/30/2010	CHECKED - MJL	REVISED -
	DATE - 6/18/2010	REVISED -

**McHENRY COUNTY DIVISION OF TRANSPORTATION**  
**DIVISION OF TRANSPORTATION**

SCALE:	SHEET NO.	OF SHEETS	STA. 510+50.00 TO STA. 514+00.00
--------	-----------	-----------	----------------------------------

F.A. RTE. 1233	SECTION 06-00321-00-BR	COUNTY McHENRY	TOTAL SHEETS 48	SHEET NO. 48
CONTRACT NO. 63516				
FED. ROAD DIST. NO. ILLINOIS FED. AID PROJECT				