



STATE OF ILLINOIS
DEPARTMENT OF TRANSPORTATION

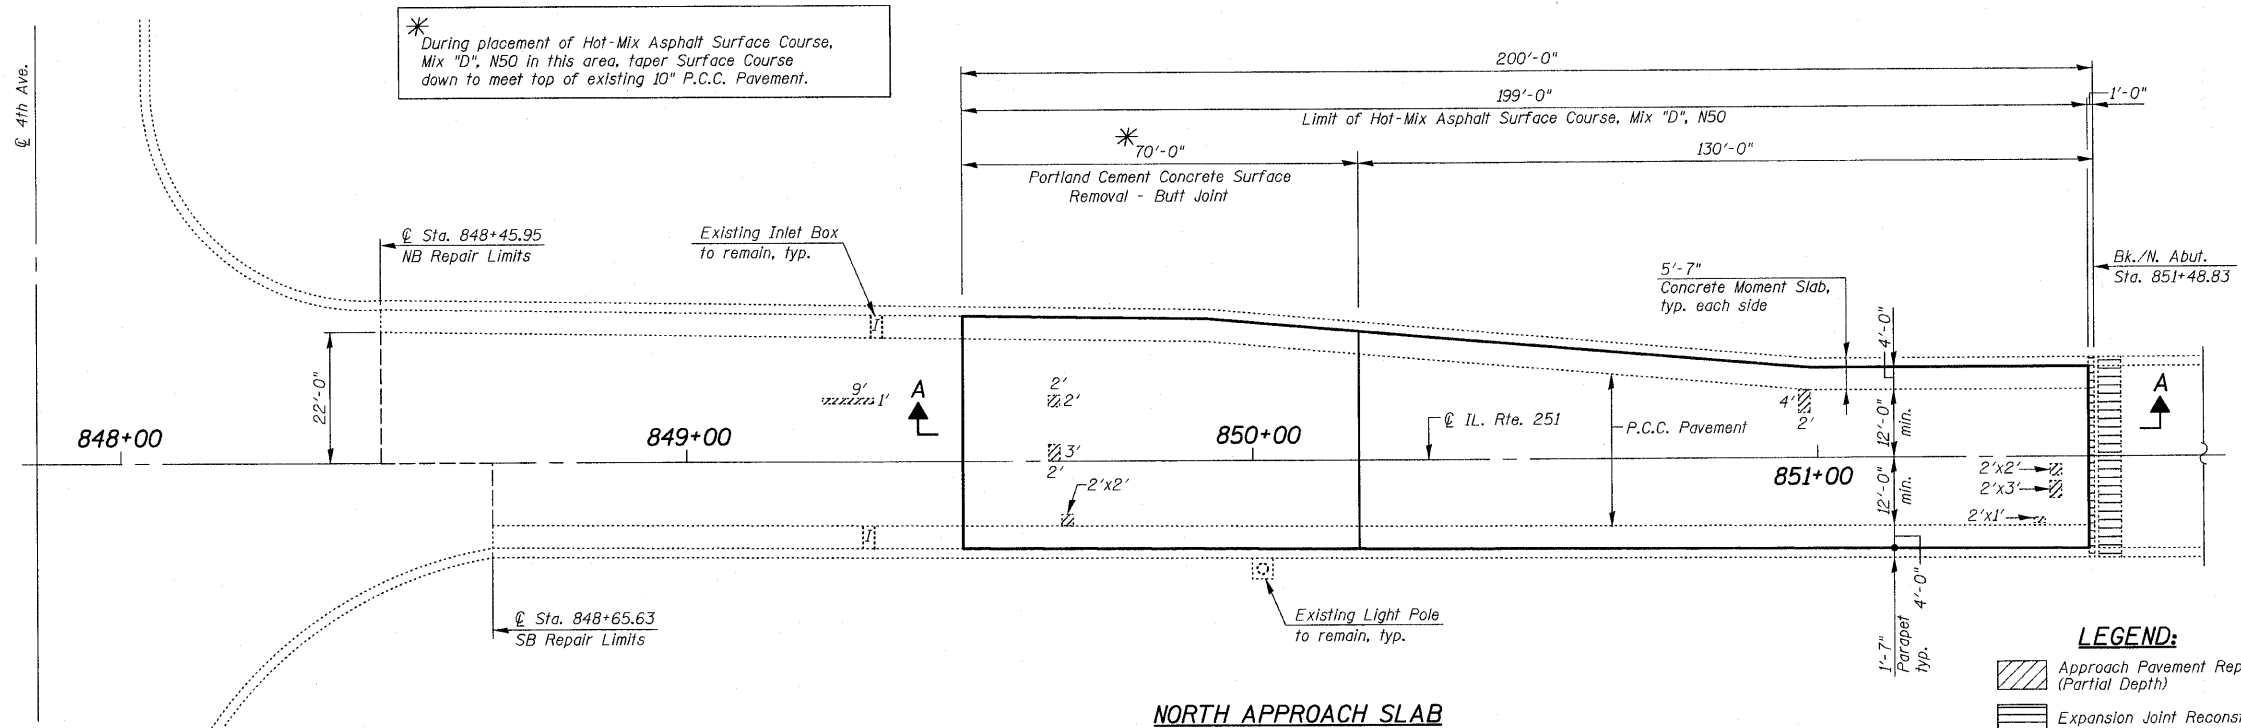

NORTH APPROACH SLAB

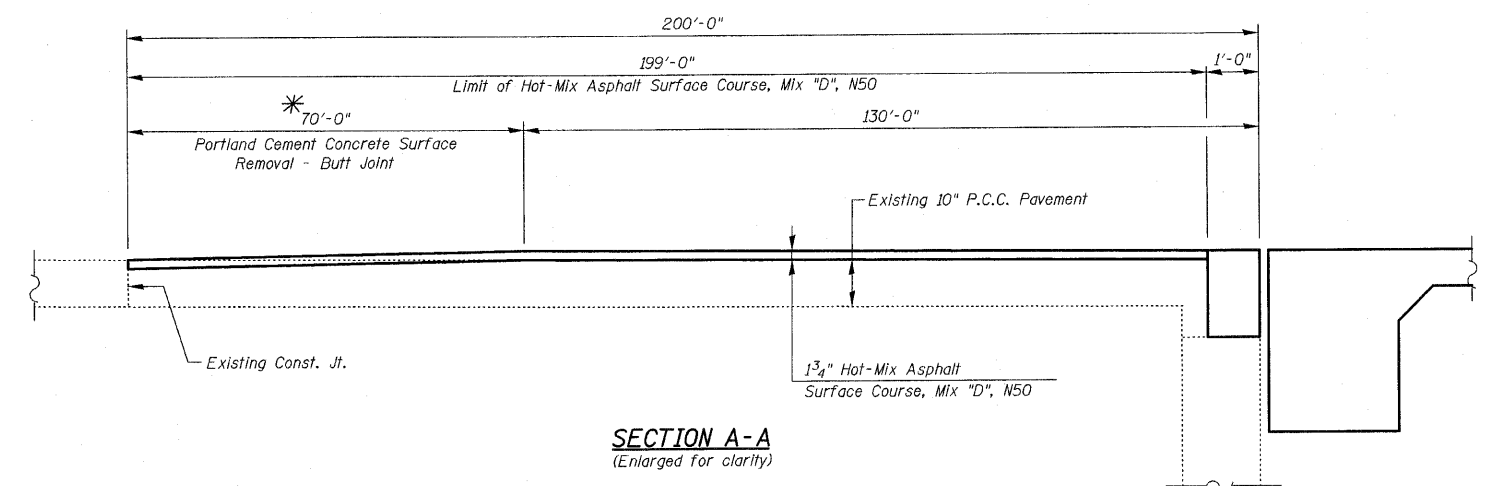

BILL OF MATERIAL

ITEM	UNIT	QUANTITY
** Approach Slab Repair (Partial Depth)	Sq Yd	5
Hot-Mix Asphalt Surface Course, Mix "D", N50	Ton	81
Portland Cement Concrete Surface Removal - Butt Joint	Sq Yd	320

** All Approach Pavement Repair (Partial Depth) shall be paid for as Approach Slab Repair (Partial Depth)

NORTH APPROACH SLAB PATCHING
IL. RTE. 251 OVER IL. RTE. 38
C&NW R.R. AND B.N. R.R.
F.A.P. RTE. 740 (IL. RTE. 251)
SECTION (108HVB)M
OGLE COUNTY
STA. 856+44.00
STRUCTURE NO. 071-0066

DESIGNED -	2010
CHECKED -	EXAMINED
DRAWN -	PASSED
CHECKED -	ENGINEER OF BRIDGE DESIGN
	ENGINEER OF BRIDGES AND STRUCTURES

CHRISTIAN-ROGE & ASSOCIATES, INC.
ENGINEERS-PLANNERS-SURVEYORS
211 WEST WACKER DRIVE
CHICAGO, ILLINOIS 60606
PHONE: (312)372-2023 FAX: (312)372-5274

SHEET NO. S14	F.A.P. RTE. 740	SECTION (108HVB)M	COUNTY OGLE	TOTAL SHEETS 55	SHEET NO. 21
S43 SHEETS	CONTRACT NO. 64G24			ILLINOIS FED. AID PROJECT	