



STATE OF ILLINOIS
DEPARTMENT OF TRANSPORTATION

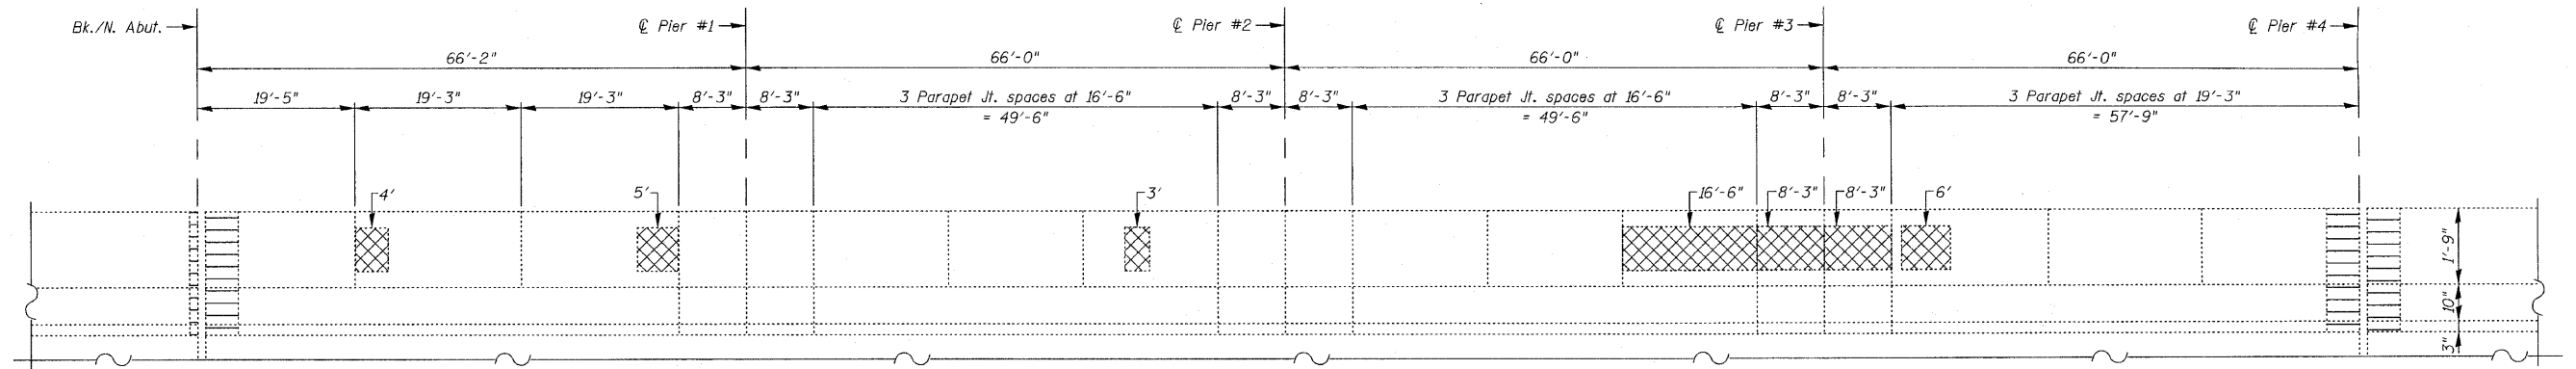

SPANS 1 THRU 4

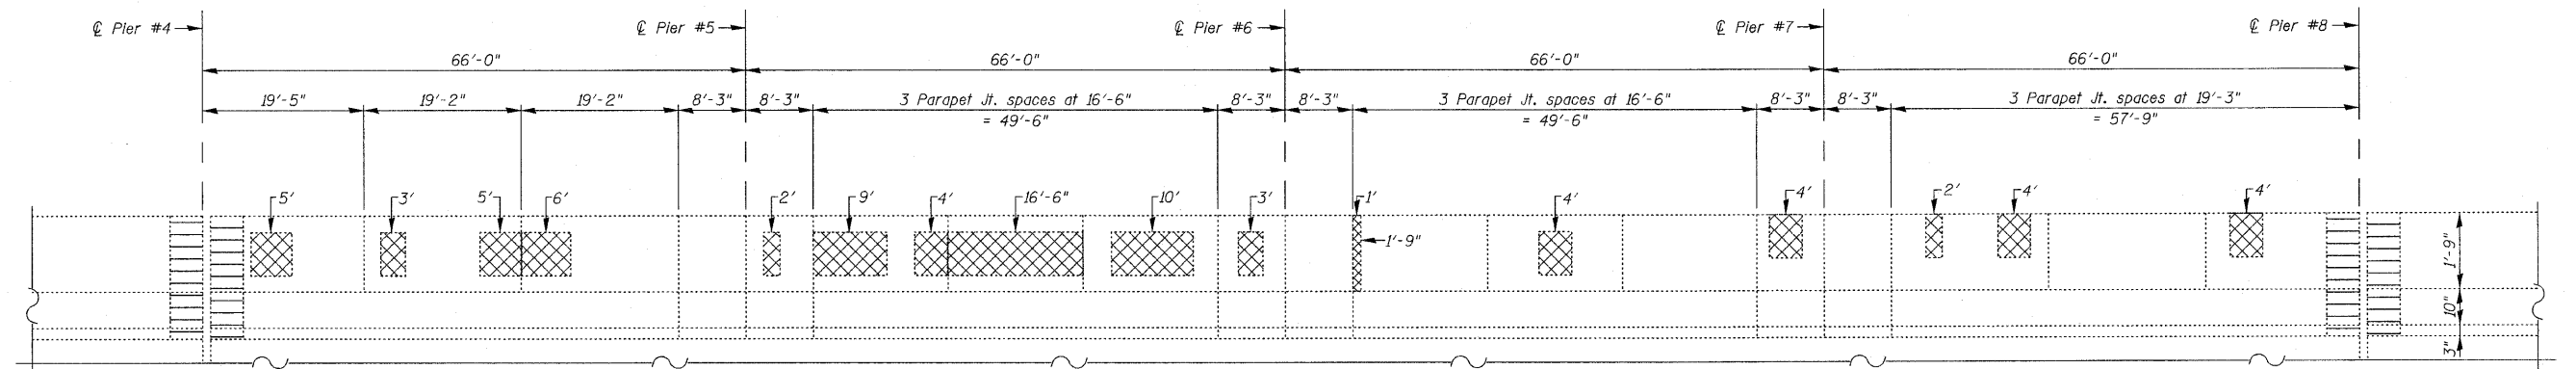

SPANS 5 THRU 8

INSIDE ELEVATION OF EAST PARAPET
(Looking East)

- LEGEND:**
- Structural Repair of Concrete (Depth Equal To or Less Than 5 Inches)
 - Expansion Joint Reconstruction

NOTES:
All patches are 1'-0" high unless otherwise noted.
See Sht's. S8 thru S13 for Expansion Joint Reconstruction details.

BILL OF MATERIAL
(For East parapet)

ITEM	UNIT	QUANTITY
Structural Repair of Concrete (Depth Equal To or Less Than 5 Inches)	Sq Ft	372
Protective Coat (Special)	Sq Yd	388
Surface Filler (Special)	Gallon	1

* *
*

* The locations to apply Surface Filler (Special) to be determined by the Engineer in accordance with the Special Provisions.
* *
* To be applied to the top & inside face of entire parapet.

EAST PARAPET REPAIRS-I
IL. RTE. 251 OVER IL. RTE. 38
C&NW R.R. AND B.N. R.R.
F.A.P. RTE. 740 (IL. RTE. 251)
SECTION (108HVB)M
OGLE COUNTY
STA. 856+44.00
STRUCTURE NO. 071-0066

DESIGNED -	2010
CHECKED -	EXAMINED
DRAWN -	PASSED
CHECKED -	ENGINEER OF BRIDGE DESIGN
	ENGINEER OF BRIDGES AND STRUCTURES

CHRISTIAN-ROGE & ASSOCIATES, INC.
ENGINEERS-PLANNERS-SURVEYORS
211 WEST WACKER DRIVE
CHICAGO, ILLINOIS 60606
PHONE: (312)372-2023 FAX: (312)372-5274

SHEET NO. S16	F.A.P. RTE. 740	SECTION (108HVB)M	COUNTY OGLE	TOTAL SHEETS 55	SHEET NO. 23
S43 SHEETS	CONTRACT NO. 64G24		ILLINOIS FED. AID PROJECT		