
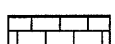
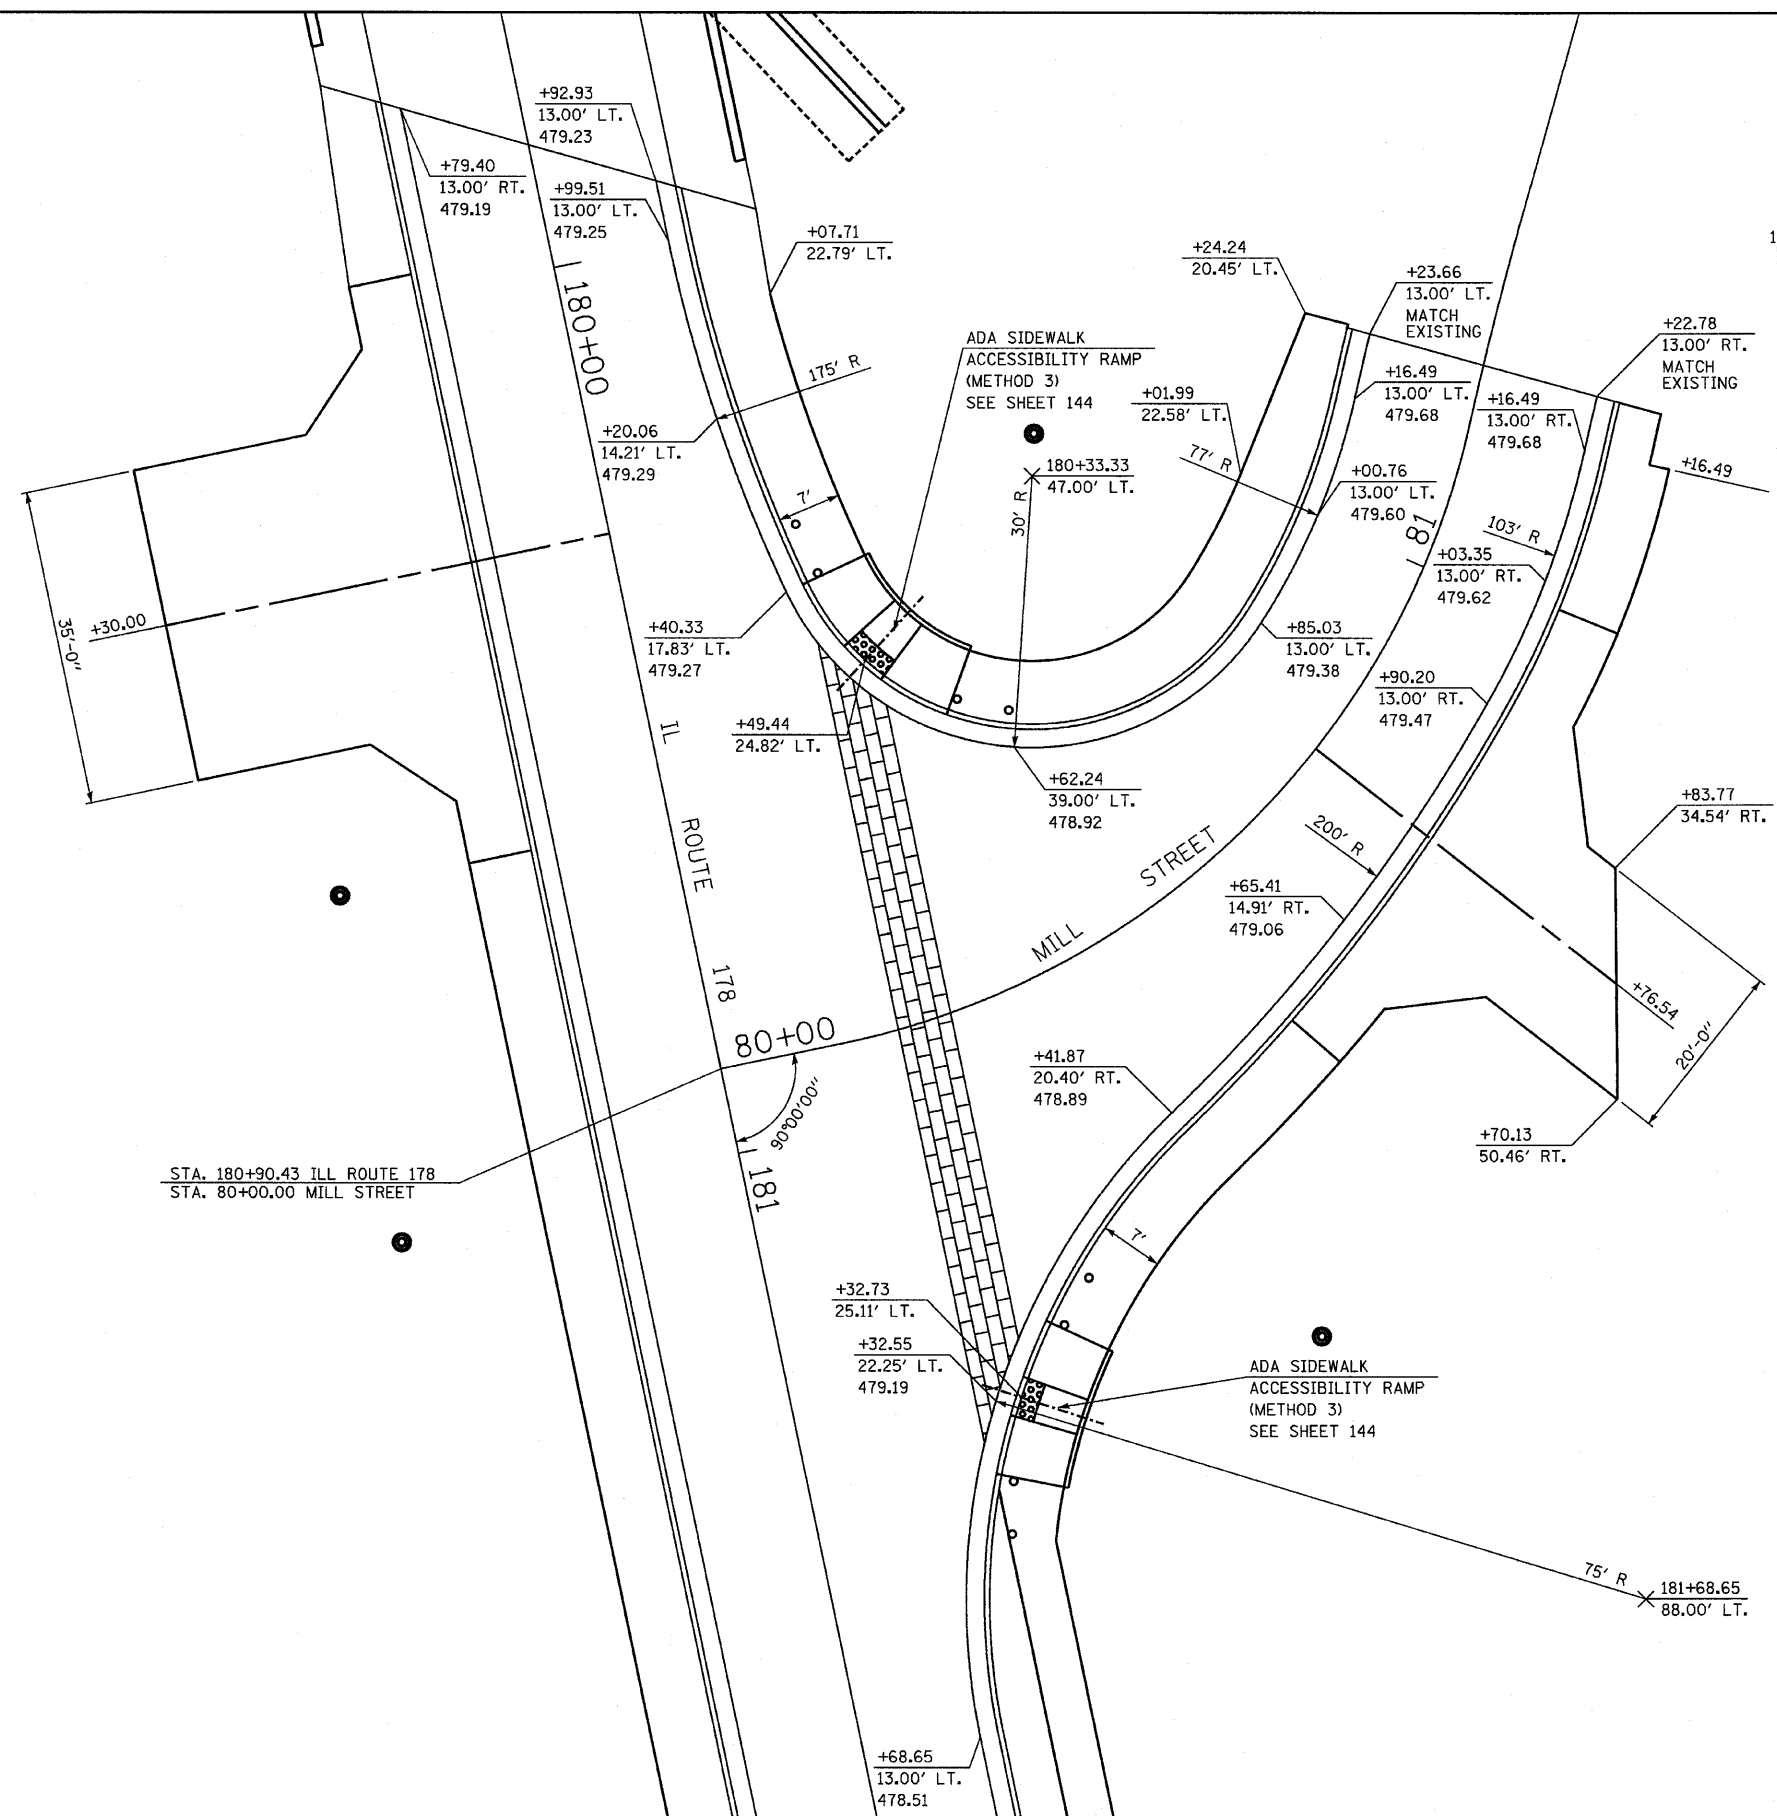


-  - DETECTABLE WARNING
-  - COLORED & TEXTURED PORTLAND CEMENT CONCRETE PAVEMENT 9 1/2 INCH SEE SHEET 148 FOR DETAILS



FILE NAME = D366547-SHT-INTERSEC.DGN	USER NAME = ---	DESIGNED - JKC	REVISED - ---	STATE OF ILLINOIS DEPARTMENT OF TRANSPORTATION	ILL RTE 178 (RELOCATED) INTERSECTION DETAIL - MILL STREET			F.A.S. RTE. 1279	SECTION 6R,B	COUNTY LASALLE	TOTAL SHEETS 190	SHEET NO. 73	
	PLOT SCALE = 1"=10'	DRAWN - LAG	REVISED - ---		SCALE: 1"=10'	SHEET NO. ___ OF ___ SHEETS	STA. _____ TO STA. _____	CONTRACT NO. 66547					
	PLOT DATE = 08/10	CHECKED - JKC	REVISED - ---		FED. ROAD DIST. NO. [ILLINOIS] FED. AID PROJECT								
		DATE - 08/10	REVISED - ---										