
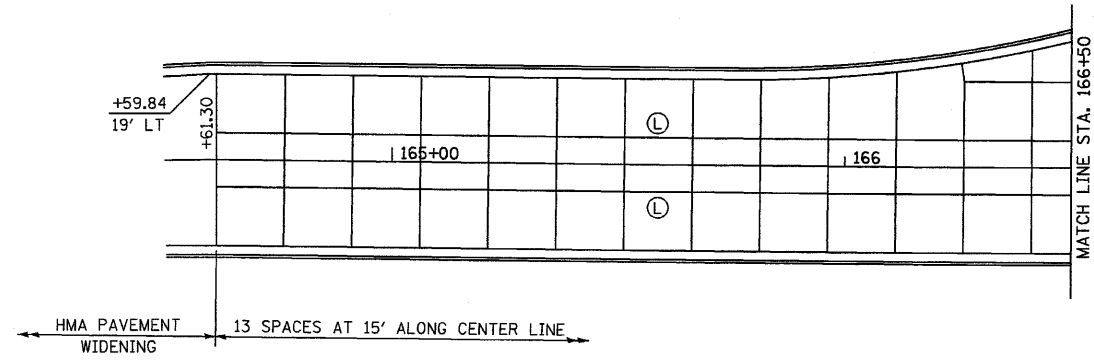


WORK THIS SHEET WITH INTERSECTION  
DETAILS ON SHEETS 70 AND 75

FOR ADDITIONAL DETAILS SEE HIGHWAY  
STANDARDS 420101, 420106, 420111,  
420501, AND 483001.

PROP. CURVE  
PI STA. = 16+08.18  
 $\Delta = 31^\circ 37' 04''$  (RT)  
 $D = 19^\circ 05' 55''$   
 $R = 300.00'$   
 $T = 84.94'$   
 $L = 165.55'$   
 $E = 11.79'$   
 $e =$  NORMAL CROWN  
P.C. STA = 15+23.24  
P.T. STA = 16+88.79

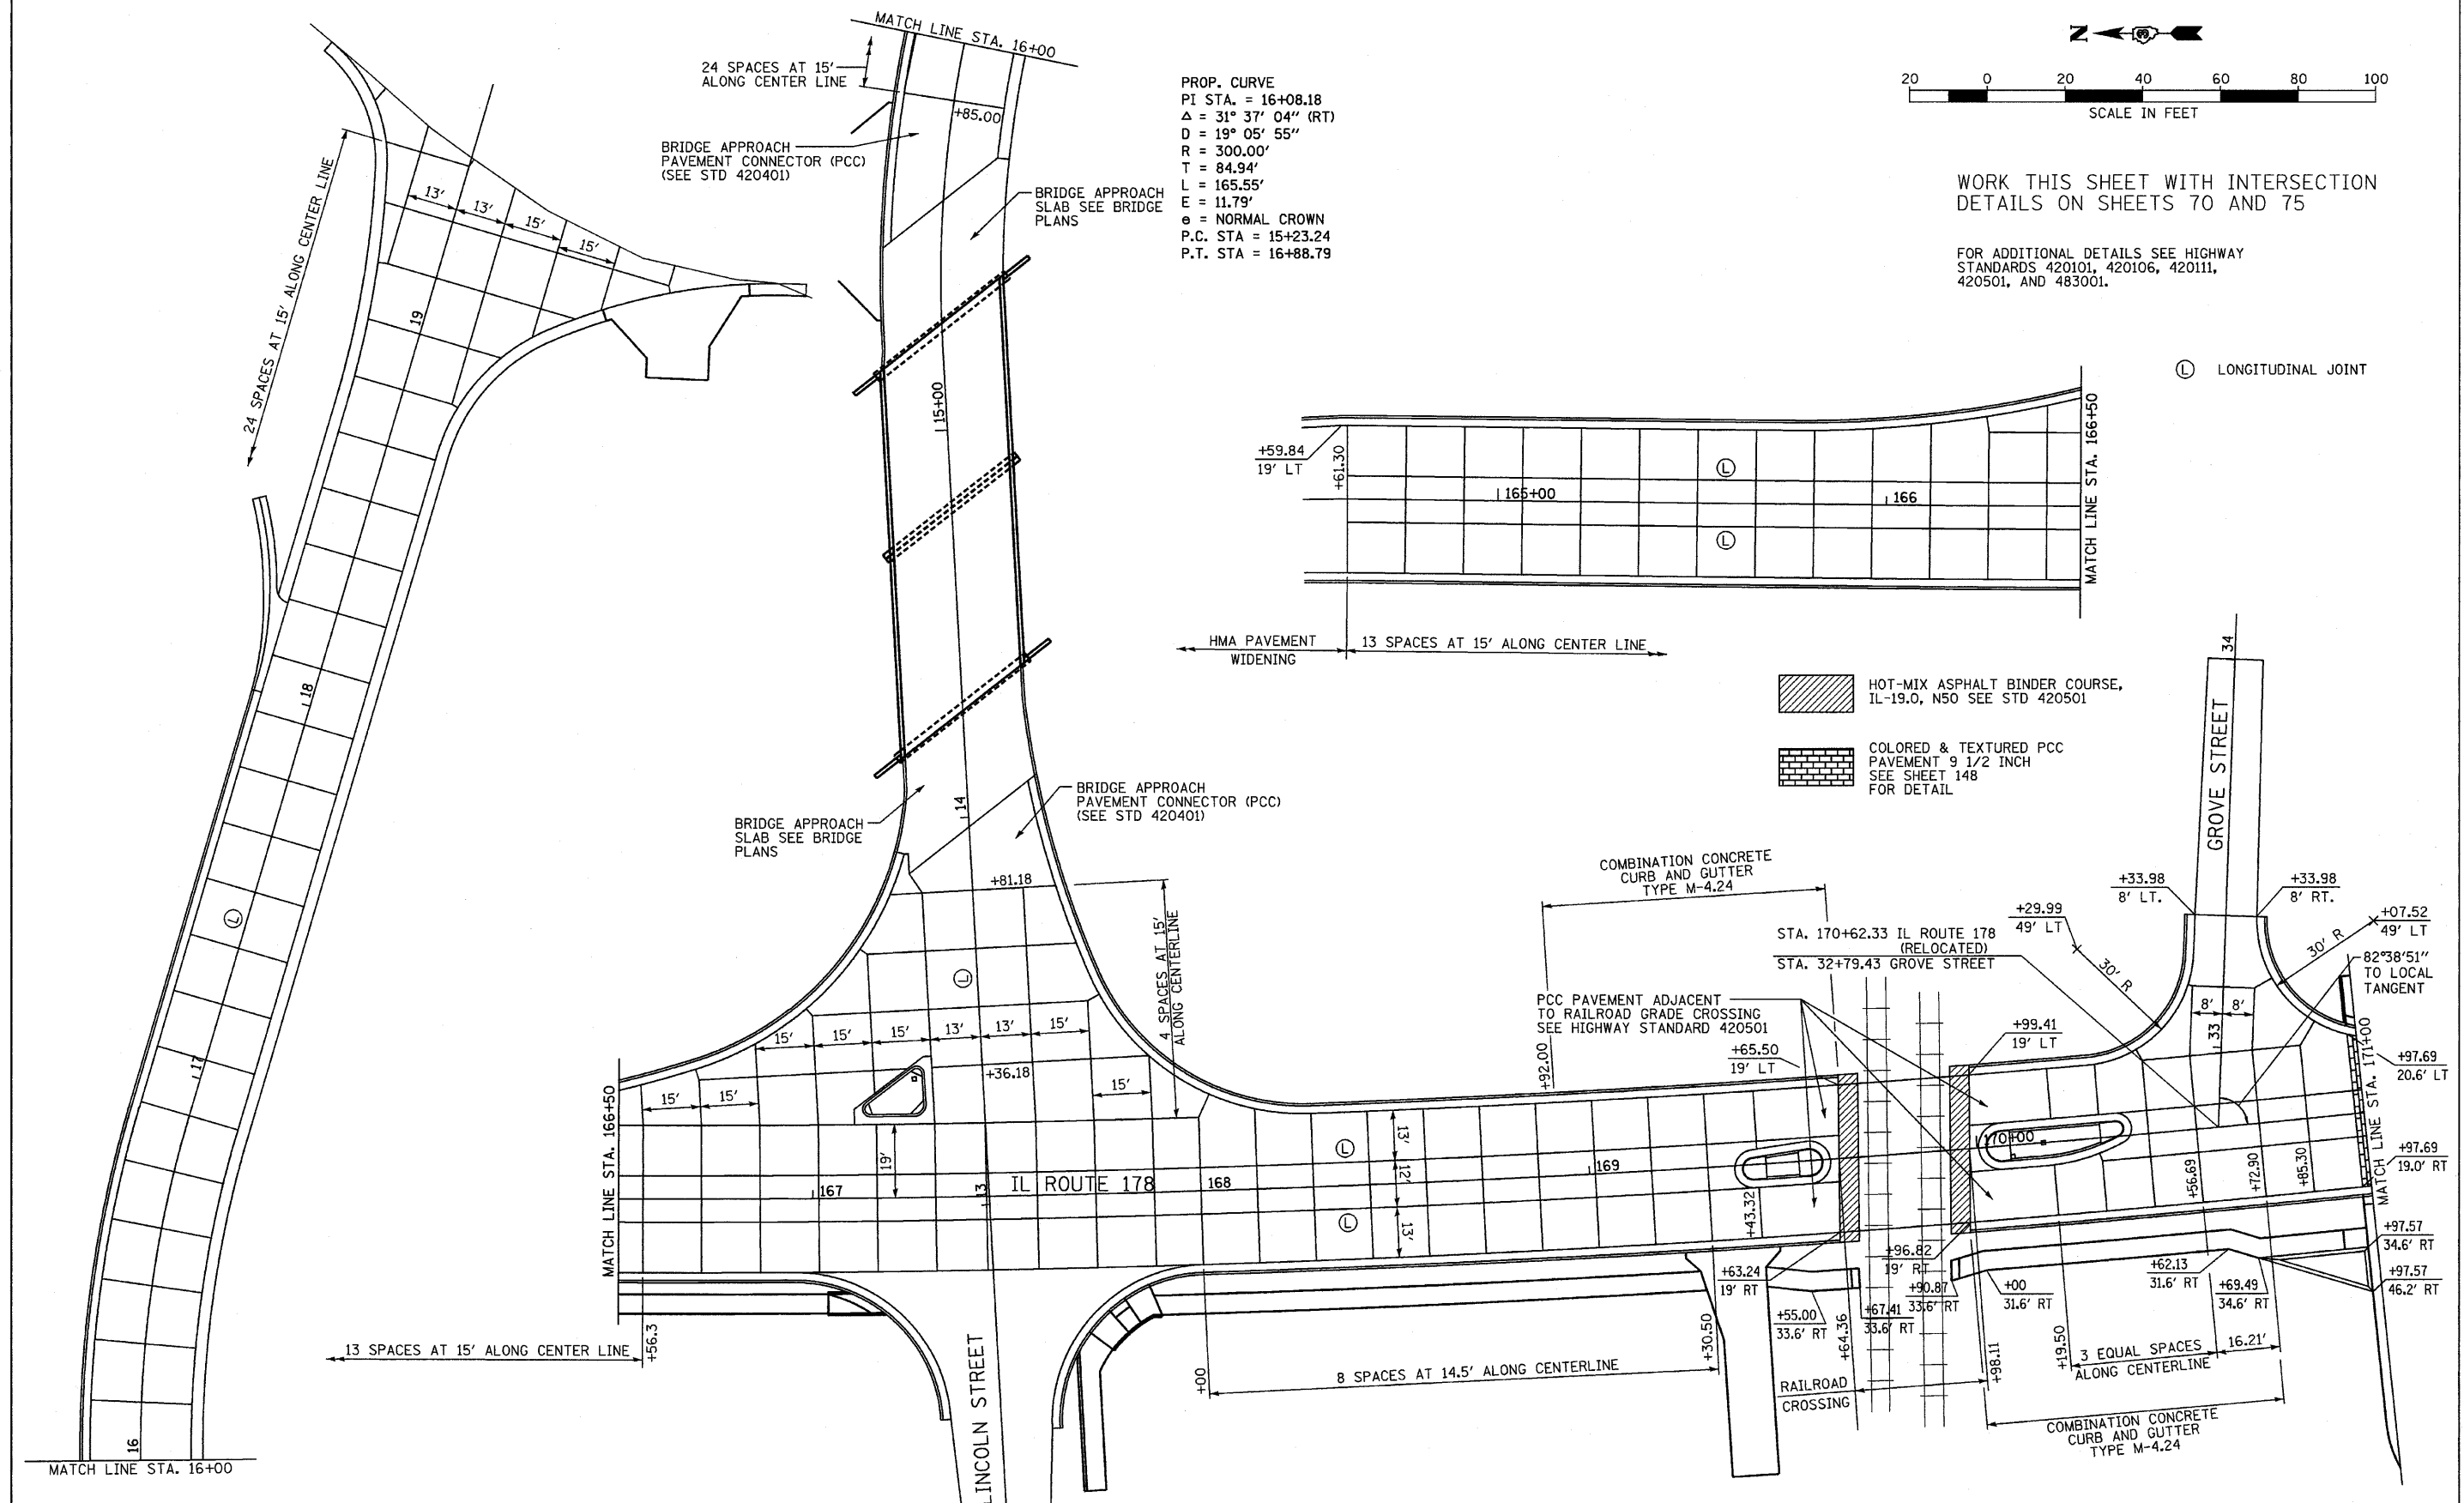

- HOT-MIX ASPHALT BINDER COURSE,  
IL-19.0, N50 SEE STD 420501
- COLORED & TEXTURED PCC  
PAVEMENT 9 1/2 INCH  
SEE SHEET 148  
FOR DETAIL

FILE NAME = D366547-SHT-JOINTS.DGN	USER NAME = ---	DESIGNED - JKC	REVISED - ---	<b>STATE OF ILLINOIS DEPARTMENT OF TRANSPORTATION</b>	<b>IL RTE 178 (RELOCATED) PAVEMENT JOINTING &amp; SIDEWALK PLANS</b>	F.A.S. RTE. 1279	SECTION 6R.B	COUNTY LASALLE	TOTAL SHEETS 190	SHEET NO. 77
PLOT SCALE = 1"=20'	PLOT DATE = 08/10	DRAWN - LAG	REVISIONS - ---	SCALE: 1"=20'    SHEET NO. ___ OF ___ SHEETS    STA. 168+00 TO STA. 173+00		CONTRACT NO. 66547				
		CHECKED - JKC	REVISIONS - ---			FED. ROAD DIST. NO. [ ] ILLINOIS FED. AID PROJECT				
		DATE - 08/10	REVISIONS - ---							