
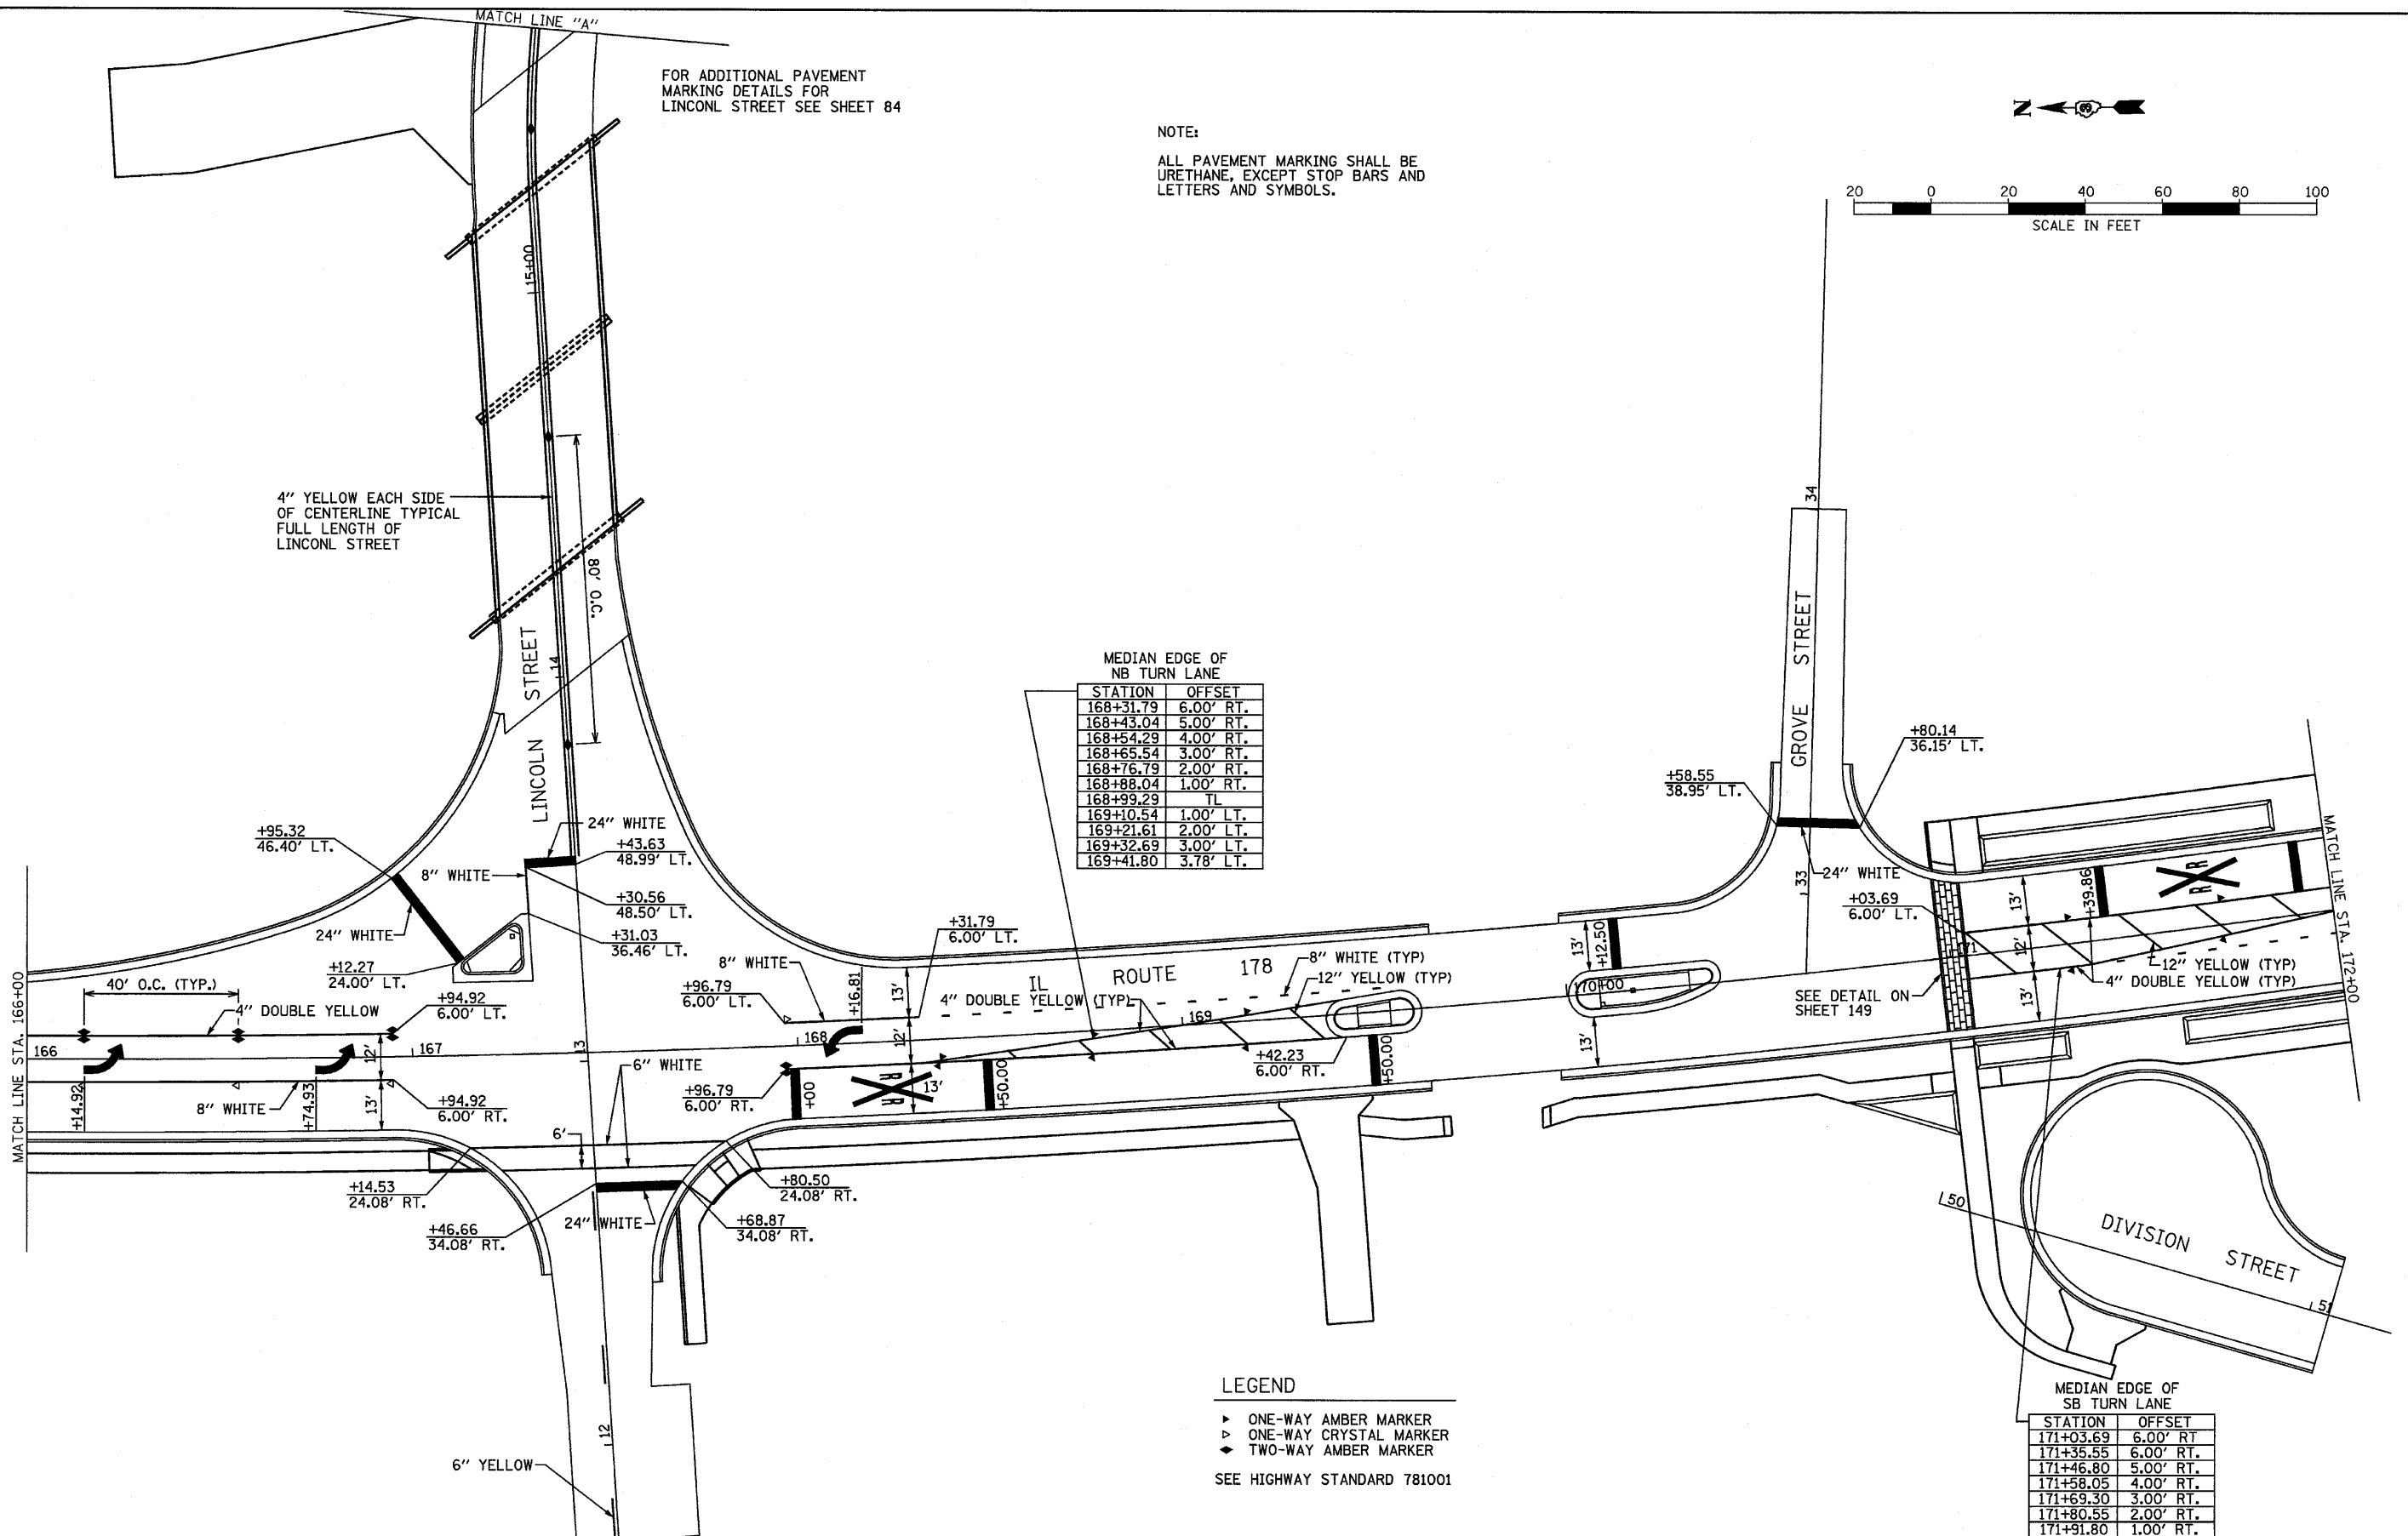


FOR ADDITIONAL PAVEMENT MARKING DETAILS FOR LINCOLN STREET SEE SHEET 84

NOTE:  
ALL PAVEMENT MARKING SHALL BE URETHANE, EXCEPT STOP BARS AND LETTERS AND SYMBOLS.

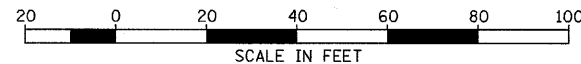

MEDIAN EDGE OF NB TURN LANE

STATION	OFFSET
168+31.79	6.00' RT.
168+43.04	5.00' RT.
168+54.29	4.00' RT.
168+65.54	3.00' RT.
168+76.79	2.00' RT.
168+88.04	1.00' RT.
168+99.29	TL
169+10.54	1.00' LT.
169+21.61	2.00' LT.
169+32.69	3.00' LT.
169+41.80	3.78' LT.

MEDIAN EDGE OF SB TURN LANE

STATION	OFFSET
171+03.69	6.00' RT.
171+35.55	6.00' RT.
171+46.80	5.00' RT.
171+58.05	4.00' RT.
171+69.30	3.00' RT.
171+80.55	2.00' RT.
171+91.80	1.00' RT.

LEGEND  
 ▶ ONE-WAY AMBER MARKER  
 ▷ ONE-WAY CRYSTAL MARKER  
 ◆ TWO-WAY AMBER MARKER  
 SEE HIGHWAY STANDARD 781001