


NOTE:
ALL PAVEMENT MARKING SHALL BE URETHANE, EXCEPT STOP BARS AND LETTERS AND SYMBOLS.

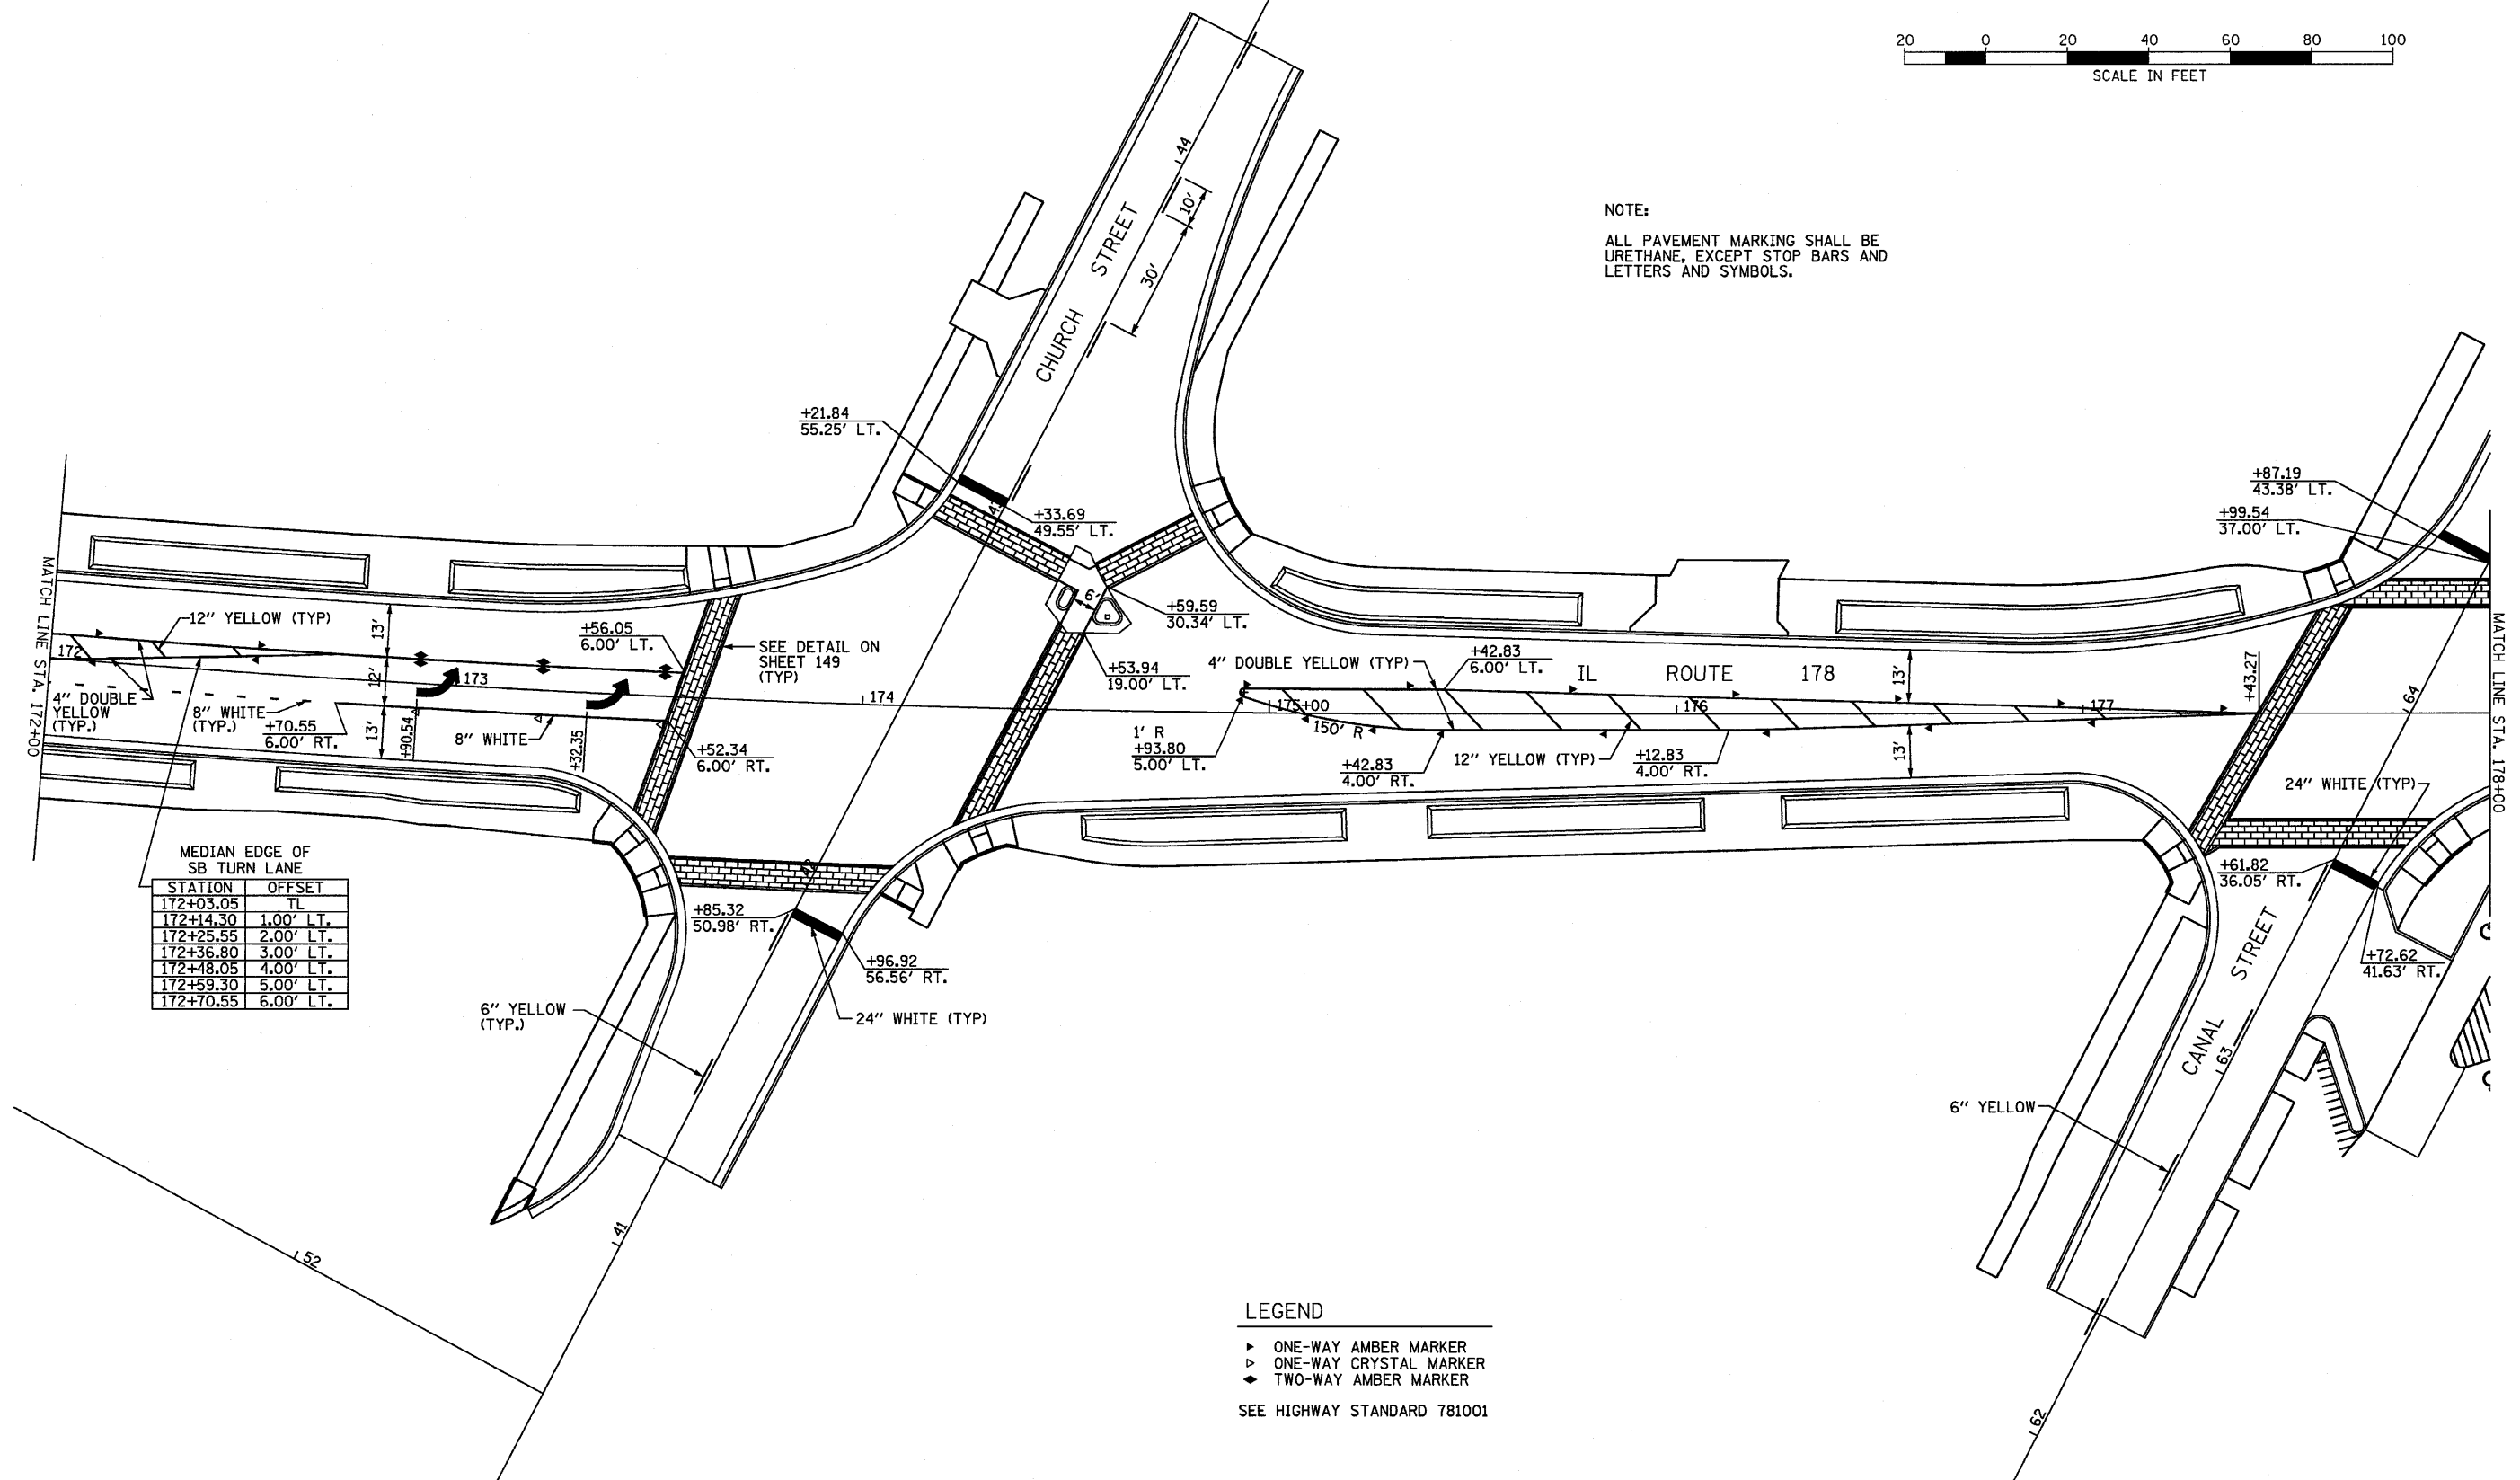

MEDIAN EDGE OF SB TURN LANE

STATION	OFFSET
172+03.05	TL
172+14.30	1.00' LT.
172+25.55	2.00' LT.
172+36.80	3.00' LT.
172+48.05	4.00' LT.
172+59.30	5.00' LT.
172+70.55	6.00' LT.

- LEGEND
- ▶ ONE-WAY AMBER MARKER
 - ▷ ONE-WAY CRYSTAL MARKER
 - ◆ TWO-WAY AMBER MARKER
- SEE HIGHWAY STANDARD 781001

FILE NAME = D366547-SHT-PMK.DGN	USER NAME = ---	DESIGNED - JKC	REVISED - ---	STATE OF ILLINOIS DEPARTMENT OF TRANSPORTATION	IL RTE 178 (RELOCATED) PAVEMENT MARKING PLANS			F.A.S. RTE. 1279	SECTION 6R.B	COUNTY LASALLE	TOTAL SHEETS 190	SHEET NO. 82
					SCALE: 1"=20'	SHEET NO. ___ OF ___ SHEETS	STA. 172+00 TO STA. 178+00	CONTRACT NO. 66547				
					FED. ROAD DIST. NO. - [ILLINOIS] FED. AID PROJECT							