
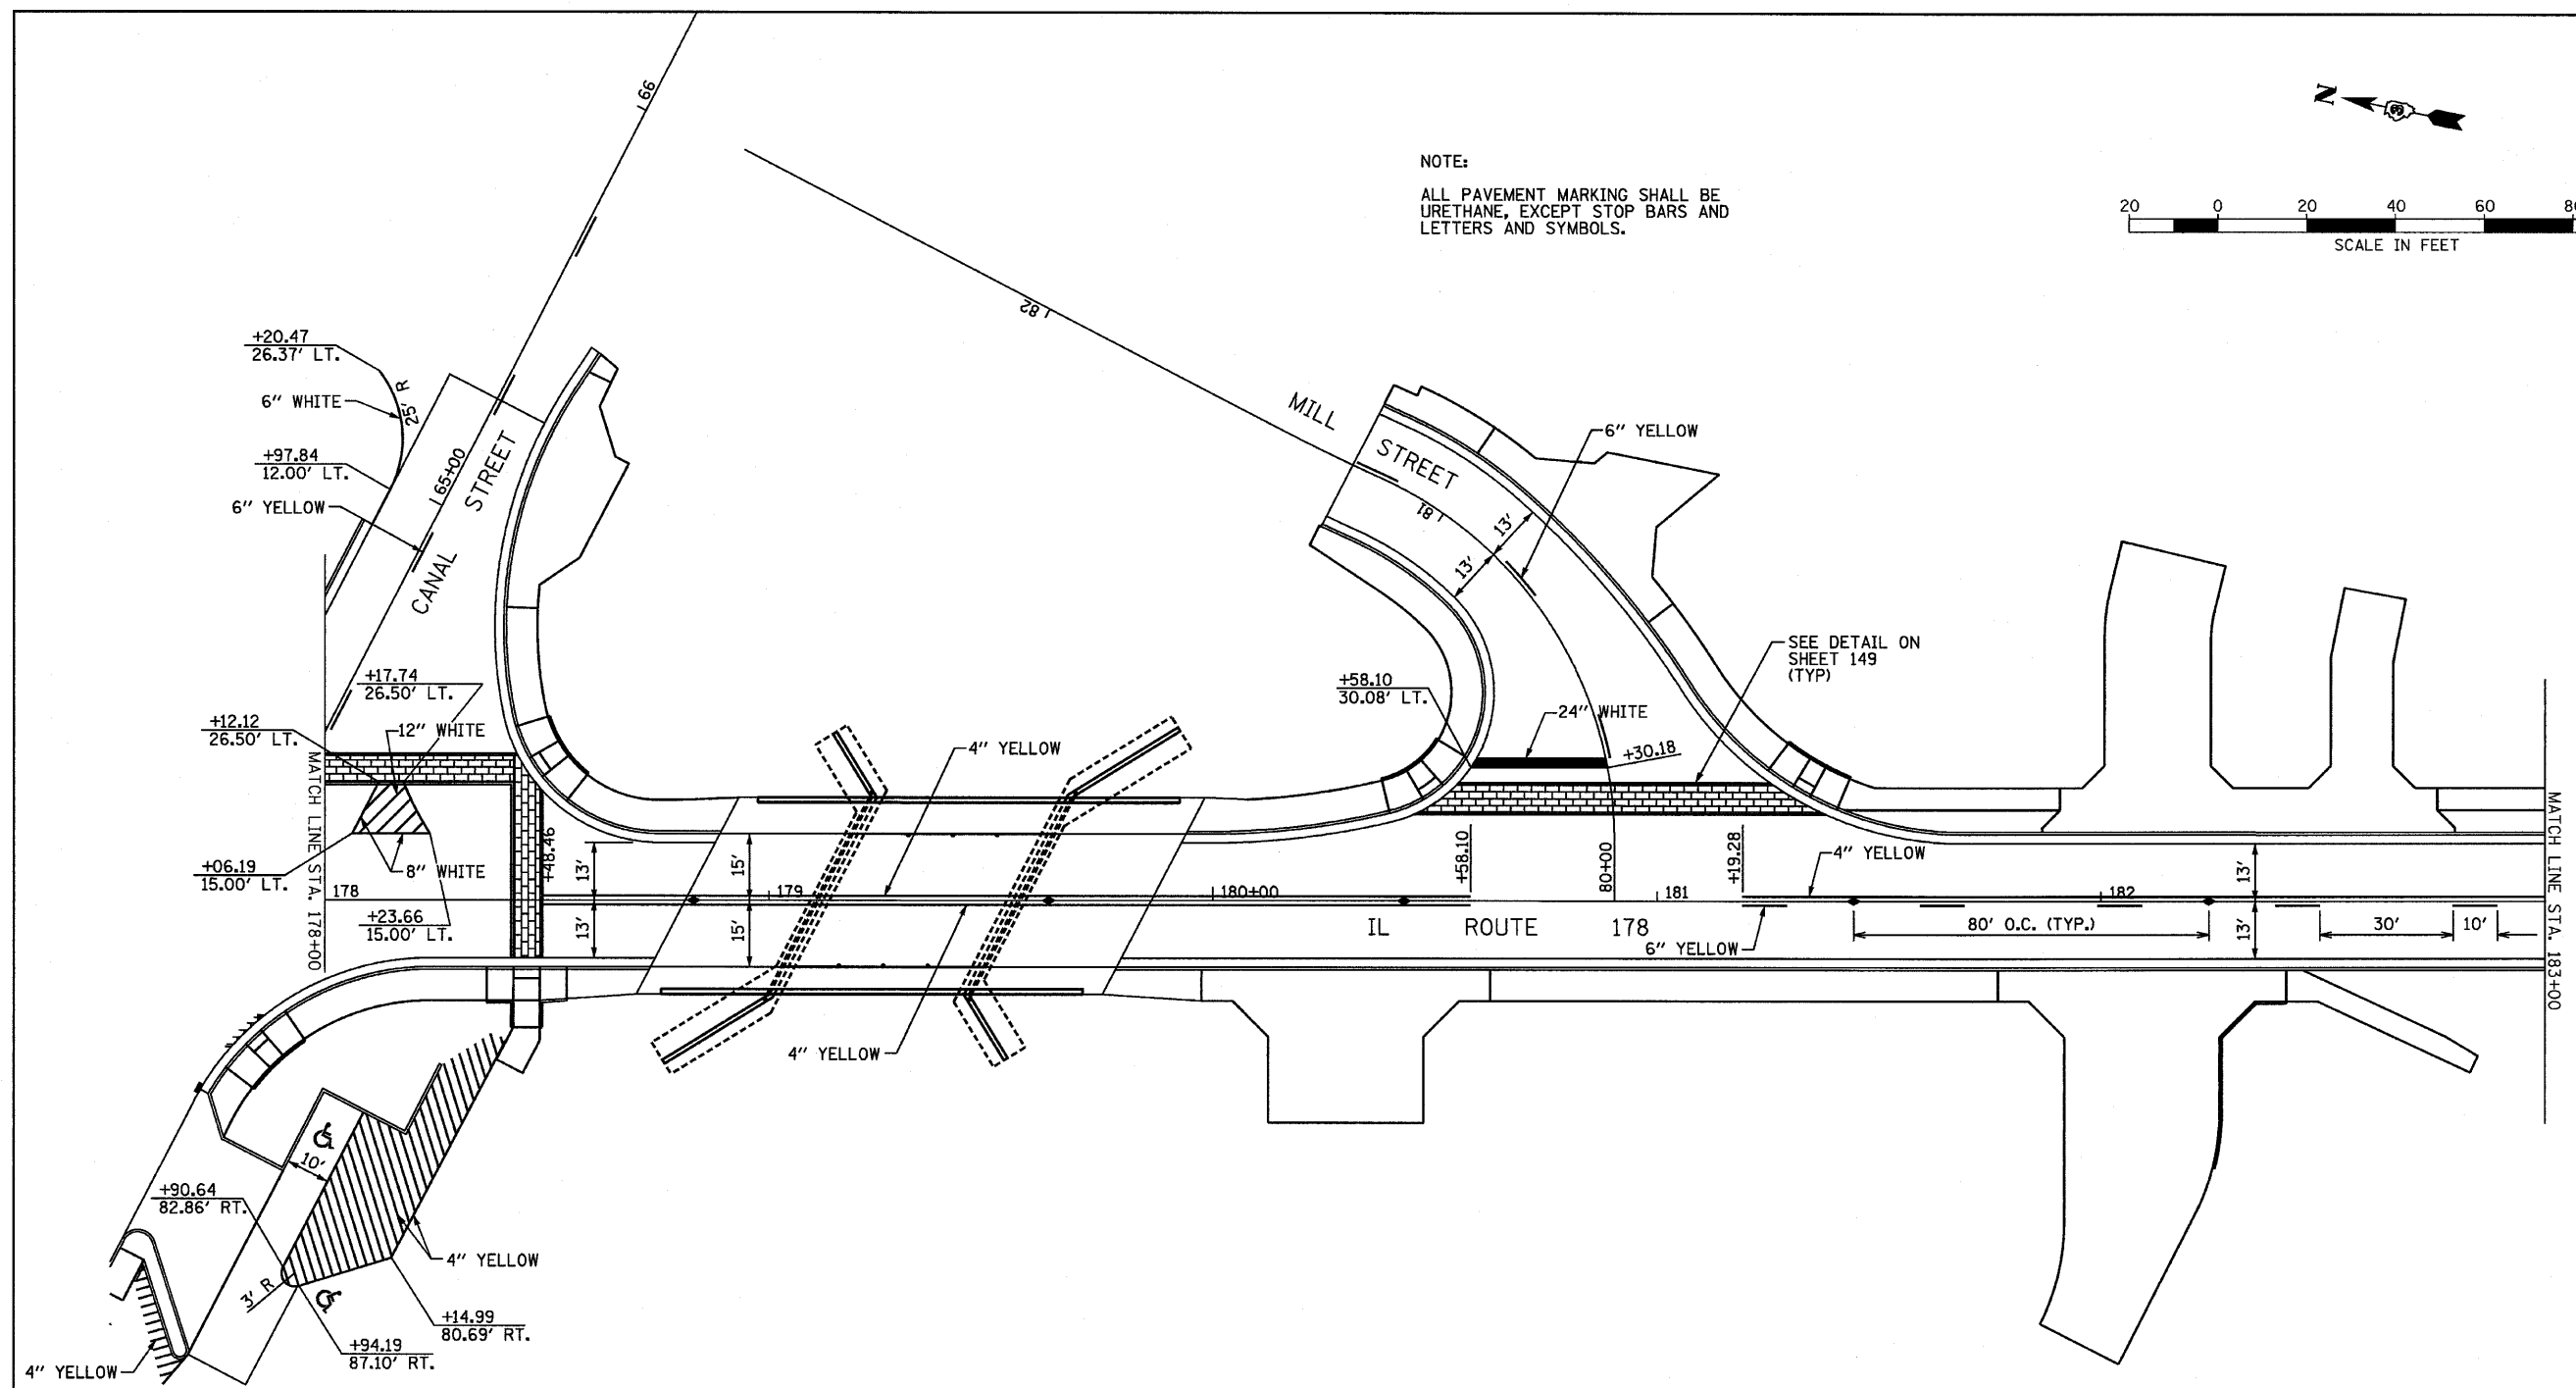


NOTE:
ALL PAVEMENT MARKING SHALL BE URETHANE, EXCEPT STOP BARS AND LETTERS AND SYMBOLS.

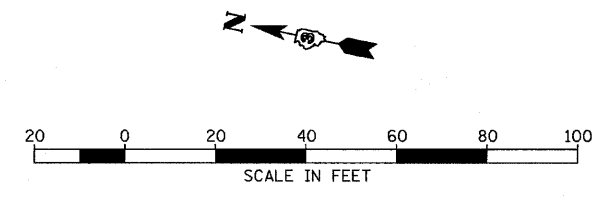

- LEGEND
- ▶ ONE-WAY AMBER MARKER
 - ▷ ONE-WAY CRYSTAL MARKER
 - ◆ TWO-WAY AMBER MARKER
- SEE HIGHWAY STANDARD 781001

FILE NAME = D366547-SHT-PMKLDGN	USER NAME = ---	DESIGNED - JKC	REVISED - ---	STATE OF ILLINOIS DEPARTMENT OF TRANSPORTATION	IL RTE 178 (RELOCATED) PAVEMENT MARKING PLANS			F.A.S. RTE. 1279	SECTION 6R.B	COUNTY LASALLE	TOTAL SHEETS 190	SHEET NO. 83	
	PLOT SCALE = 1"=20'	CHECKED - JKC	REVISED - ---		SCALE: 1"=20'	SHEET NO. ___ OF ___ SHEETS	STA. 178+00 TO STA. 183+00	FED. ROAD DIST. NO. - [ILLINOIS] FED. AID PROJECT					
	PLOT DATE = 08/18	DATE - 08/10	REVISED - ---			CONTRACT NO. 66547							