

STATE OF ILLINOIS  
DEPARTMENT OF TRANSPORTATION

LEFT EDGE OF APPROACH SLAB

Location	Station	Offset	Theoretical Grade Elevations
End N. Appr. Slab	178 + 93.22	-23.17	478.71
A	179 + 3.22	-23.17	478.74
B	179 + 13.22	-23.17	478.77
Bk. N. Abut.	179 + 23.22	-23.17	478.80

LEFT CURB

Location	Station	Offset	Theoretical Grade Elevations
End N. Appr. Slab	178 + 88.97	-15.00	478.86
A	178 + 98.97	-15.00	478.89
B	179 + 8.97	-15.00	478.92
Bk. N. Abut.	179 + 18.97	-15.00	478.95

☉ ROADWAY & PROFILE GRADE


Location	Station	Offset	Theoretical Grade Elevations
End N. Appr. Slab	178 + 81.16	0.00	479.15
A	178 + 91.16	0.00	479.18
B	179 + 1.16	0.00	479.21
Bk. N. Abut.	179 + 11.16	0.00	479.24

RIGHT CURB

Location	Station	Offset	Theoretical Grade Elevations
End N. Appr. Slab	178 + 73.35	15.00	478.82
A	178 + 83.35	15.00	478.85
B	178 + 93.35	15.00	478.88
Bk. N. Abut.	179 + 3.35	15.00	478.91

RIGHT EDGE OF APPROACH SLAB

Location	Station	Offset	Theoretical Grade Elevations
End N. Appr. Slab	178 + 70.14	21.17	478.68
A	178 + 80.14	21.17	478.71
B	178 + 90.14	21.17	478.74
Bk. N. Abut.	179 + 0.14	21.17	478.77

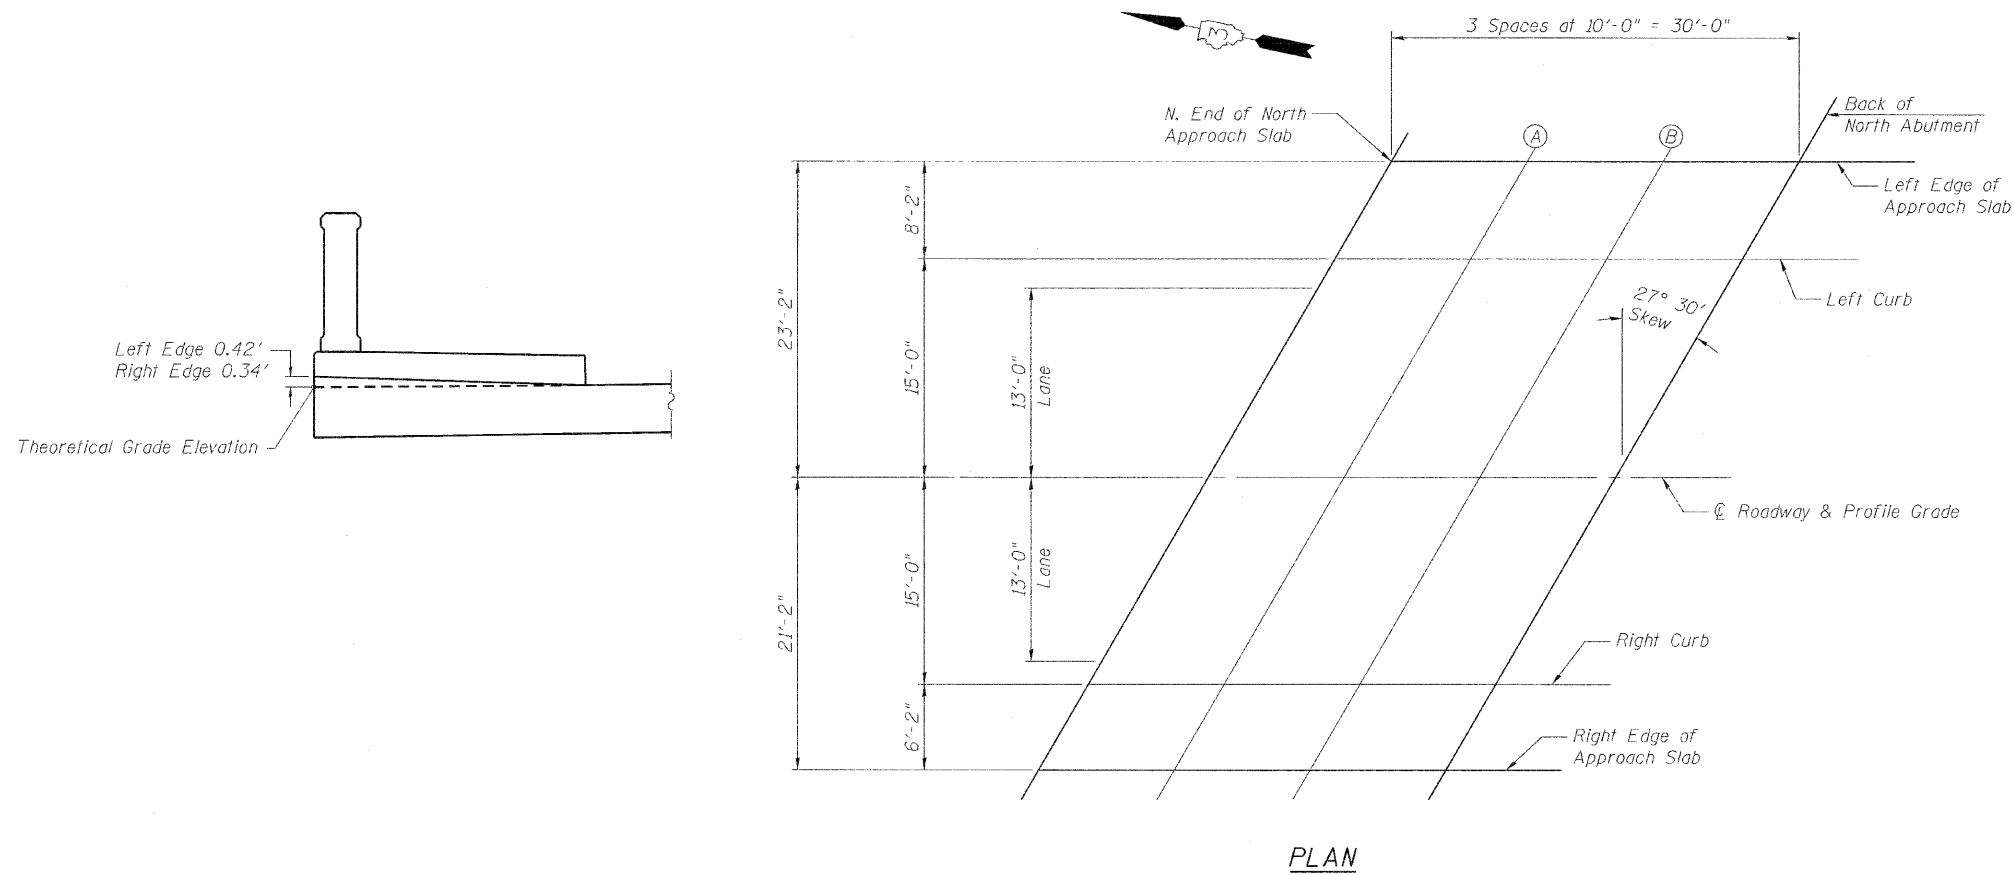

Left Edge 0.42'  
Right Edge 0.34'

Theoretical Grade Elevation

PLAN

TOP OF NORTH APPROACH SLAB  
ELEVATIONS  
STRUCTURE NO. 050-0250

DESIGNED	CMF
CHECKED	TMM
DRAWN	RNH
CHECKED	TMM

**McDonough-Whitlow, P.C.**  
Consulting Engineers & Land Surveyors  
138 East Wood Street  
Hillsboro, IL 62049  
Phone: 217.532.9233  
Fax: 217.532.6300  
PROFESSIONAL DESIGN No. 184-002754

SHEET NO. 5 20 SHEETS	F.A.S. RTE.	SECTION	COUNTY	TOTAL SHEETS	SHEET NO.
	1279	6R, B	LASALLE	190	107
FED. ROAD DIST. NO. _			ILLINOIS	FED. AID PROJECT	
			CONTRACT NO.		66547