


LEFT TURN LANE WITH APPROACH MEDIAN

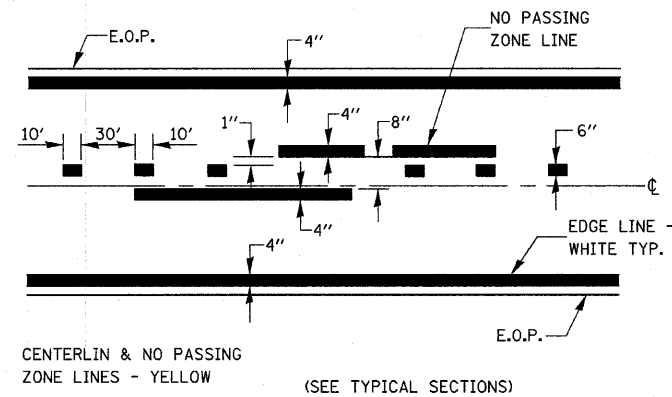

PAVEMENT MARKING

FILE NAME = D366547-SHT-DETS.DGN	USER NAME = ---	DESIGNED - JKC	REVISED -	STATE OF ILLINOIS DEPARTMENT OF TRANSPORTATION	DETAILS				F.A.S. RTE.	SECTION	COUNTY	TOTAL SHEETS	SHEET NO.
	PLOT SCALE = 1"=50'	DRAWN - LAG	REVISED -						1279	6R,B	LASALLE	190	150
	PLOT DATE = 08/10	CHECKED - JKC	REVISED -		SCALE: NONE SHEET NO. OF SHEETS STA. TO STA.				FED. ROAD DIST. NO. ILLINOIS FED. AID PROJECT				
		DATE - 08/10	REVISED -		CONTRACT NO. 66547								