


FINAL SURVEY  
 SURVEYED BY: \_\_\_\_\_  
 DATE: \_\_\_\_\_  
 NOTE BOOK NO.: \_\_\_\_\_  
 TEMPLATE AREAS CHECKED: \_\_\_\_\_

ORIGINAL SURVEY  
 SURVEYED BY: \_\_\_\_\_  
 DATE: \_\_\_\_\_  
 NOTE BOOK NO.: \_\_\_\_\_  
 TEMPLATE AREAS CHECKED: \_\_\_\_\_

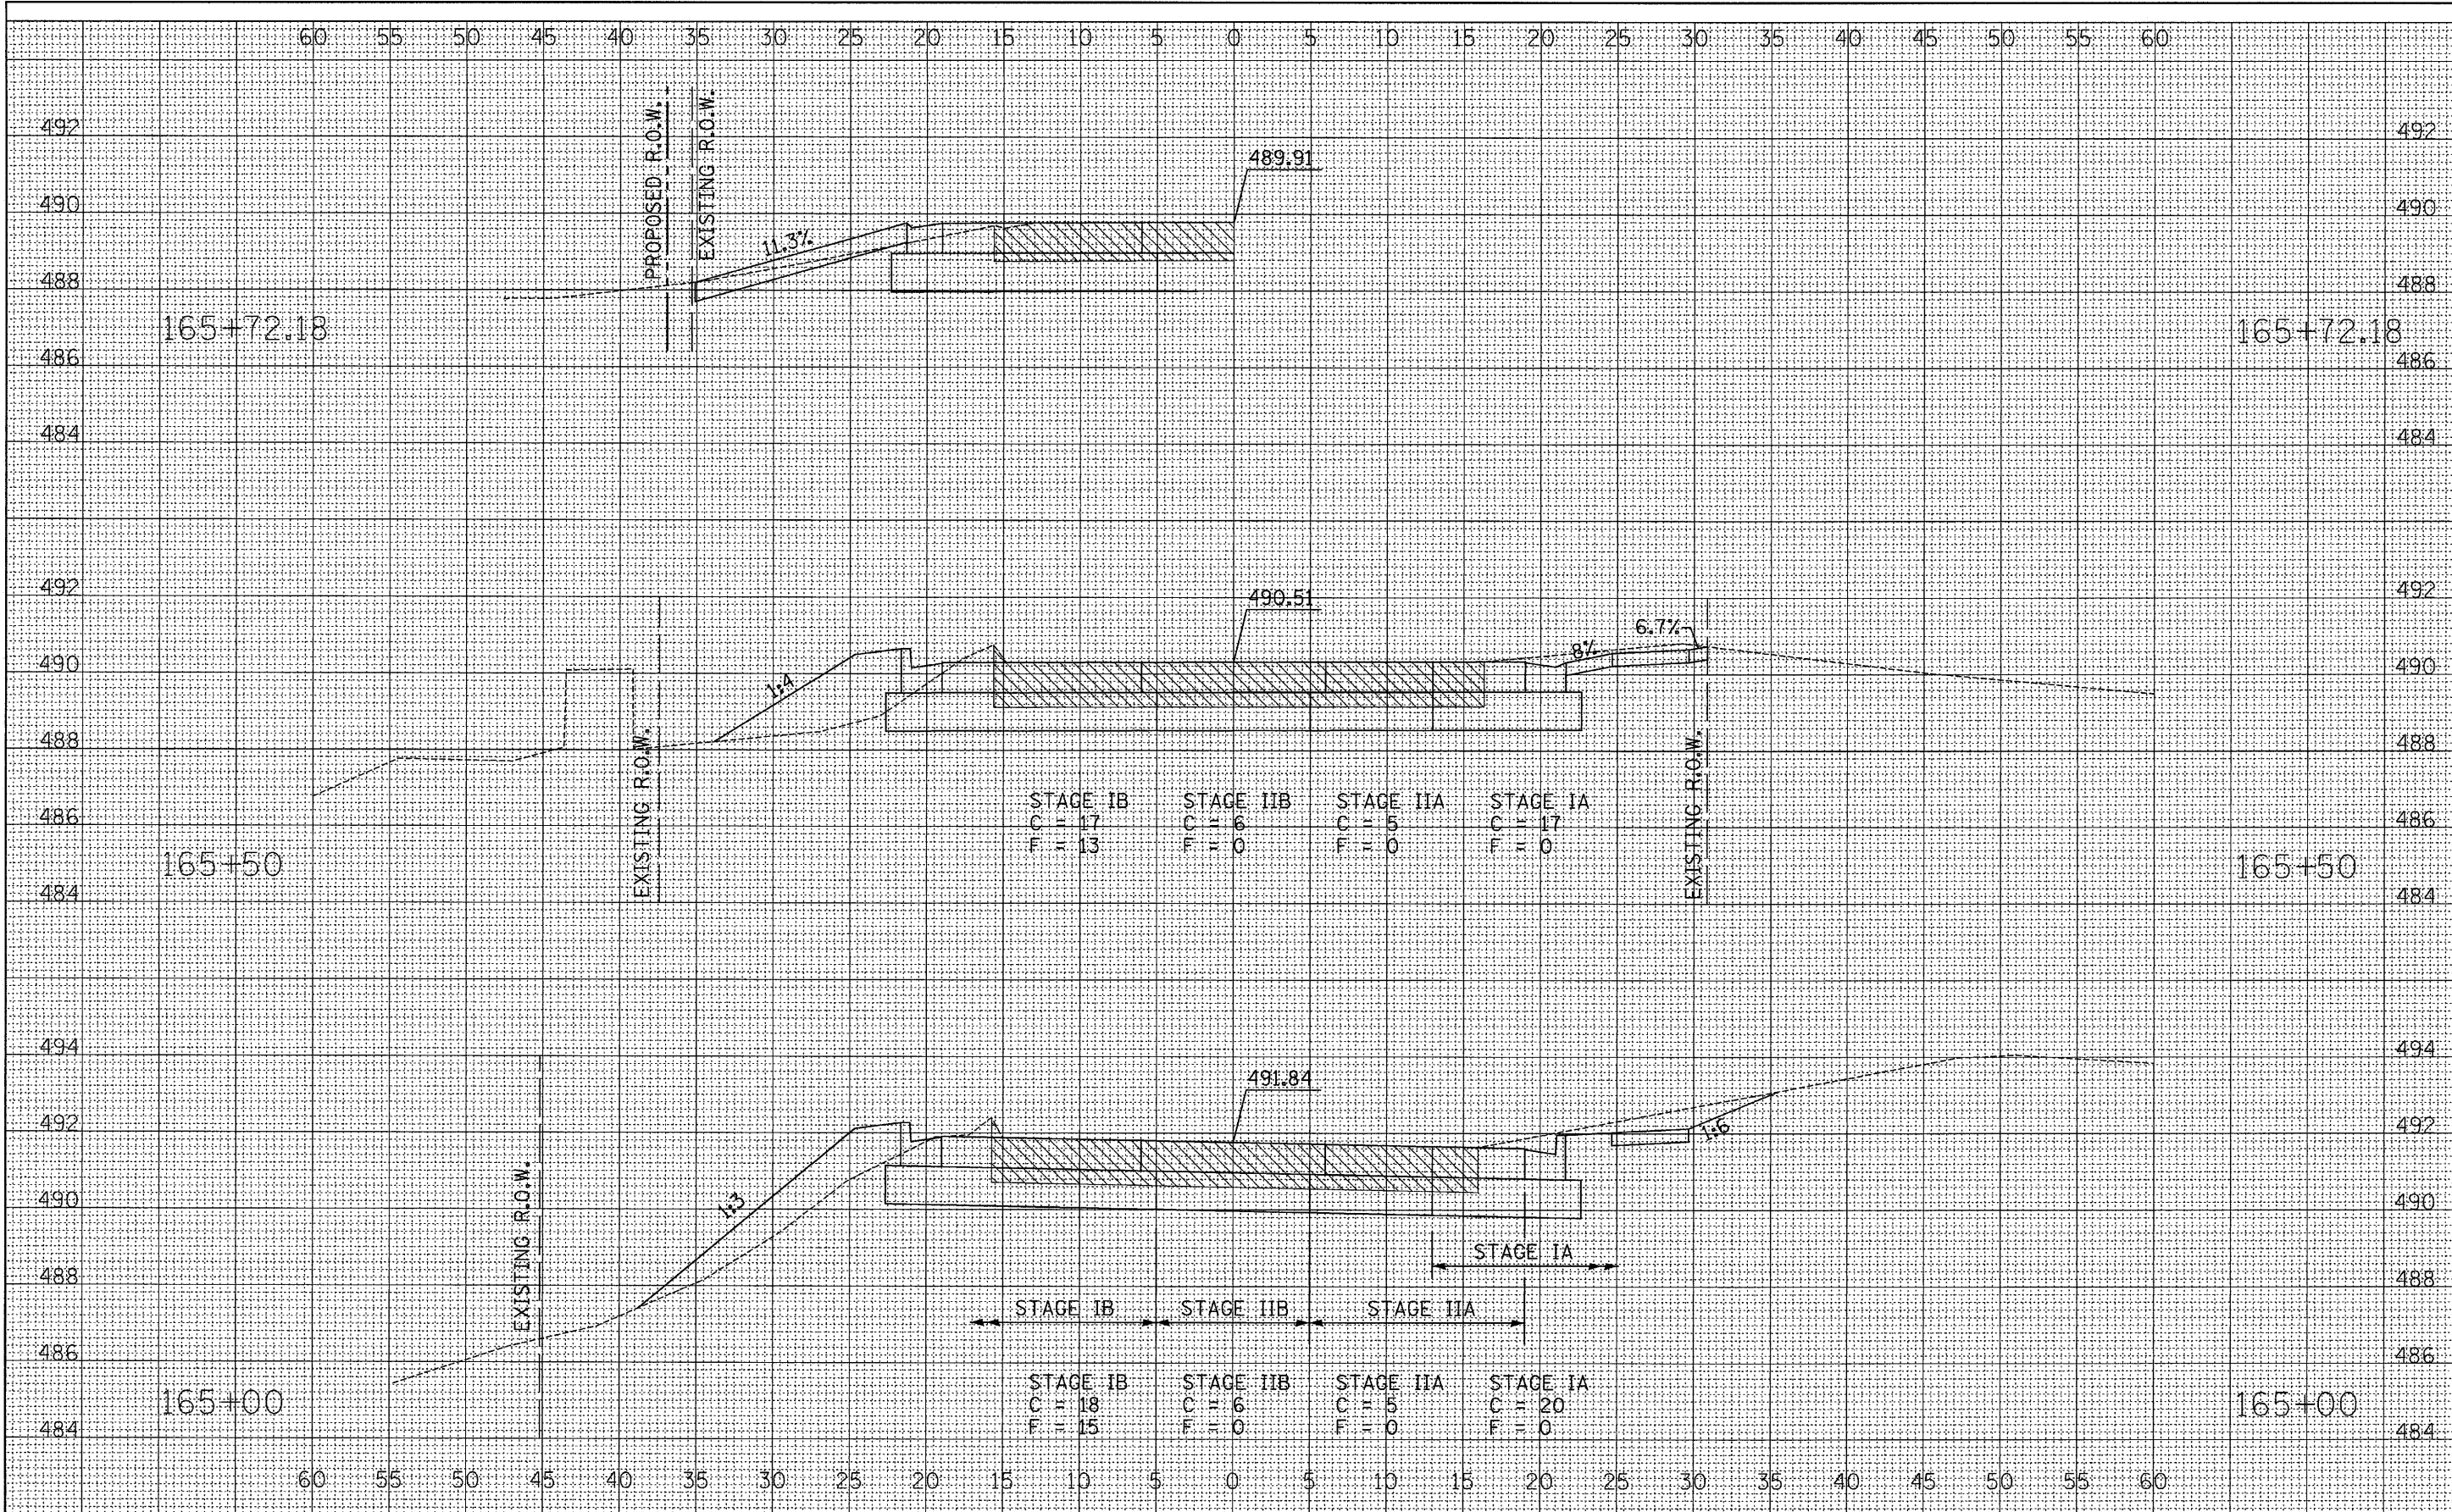

STAGE IB    STAGE IIB    STAGE IIA    STAGE IA  
 C = 17    C = 6    C = 5    C = 17  
 F = 13    F = 0    F = 0    F = 0

STAGE IB    STAGE IIB    STAGE IIA    STAGE IA  
 C = 18    C = 6    C = 5    C = 20  
 F = 15    F = 0    F = 0    F = 0

FILE NAME = D366547-SHT-XSSH-7-13-05.DGN

USER NAME = ---  
 DESIGNED - JKC  
 DRAWN - LAG/NOE  
 CHECKED - JKC  
 PLOT DATE = 08/10  
 REVISED - ---  
 REVISED - ---  
 REVISED - ---  
 REVISED - ---

**STATE OF ILLINOIS  
 DEPARTMENT OF TRANSPORTATION**

**CROSS SECTIONS  
 IL RTE 178 (RELOCATED)**  
 SCALE: \_\_\_\_\_ SHEET NO. \_\_\_ OF \_\_\_ SHEETS STA. 165+00 TO STA. 165+50

F.A.S. RTE.	SECTION	COUNTY	TOTAL SHEETS	SHEET NO.
1279	6R,B	LASALLE	190	155
FED. ROAD DIST. NO. ILLINOIS FED. AID PROJECT			CONTRACT NO. 66547	