


FINAL SURVEY	NO.
SURVEY	NO.
NOTE BOOK	NO.
TEMPLATE	NO.
AREAS CHECKED	

ORIGINAL SURVEY	NO.
SURVEY	NO.
NOTE BOOK	NO.
TEMPLATE	NO.
AREAS CHECKED	

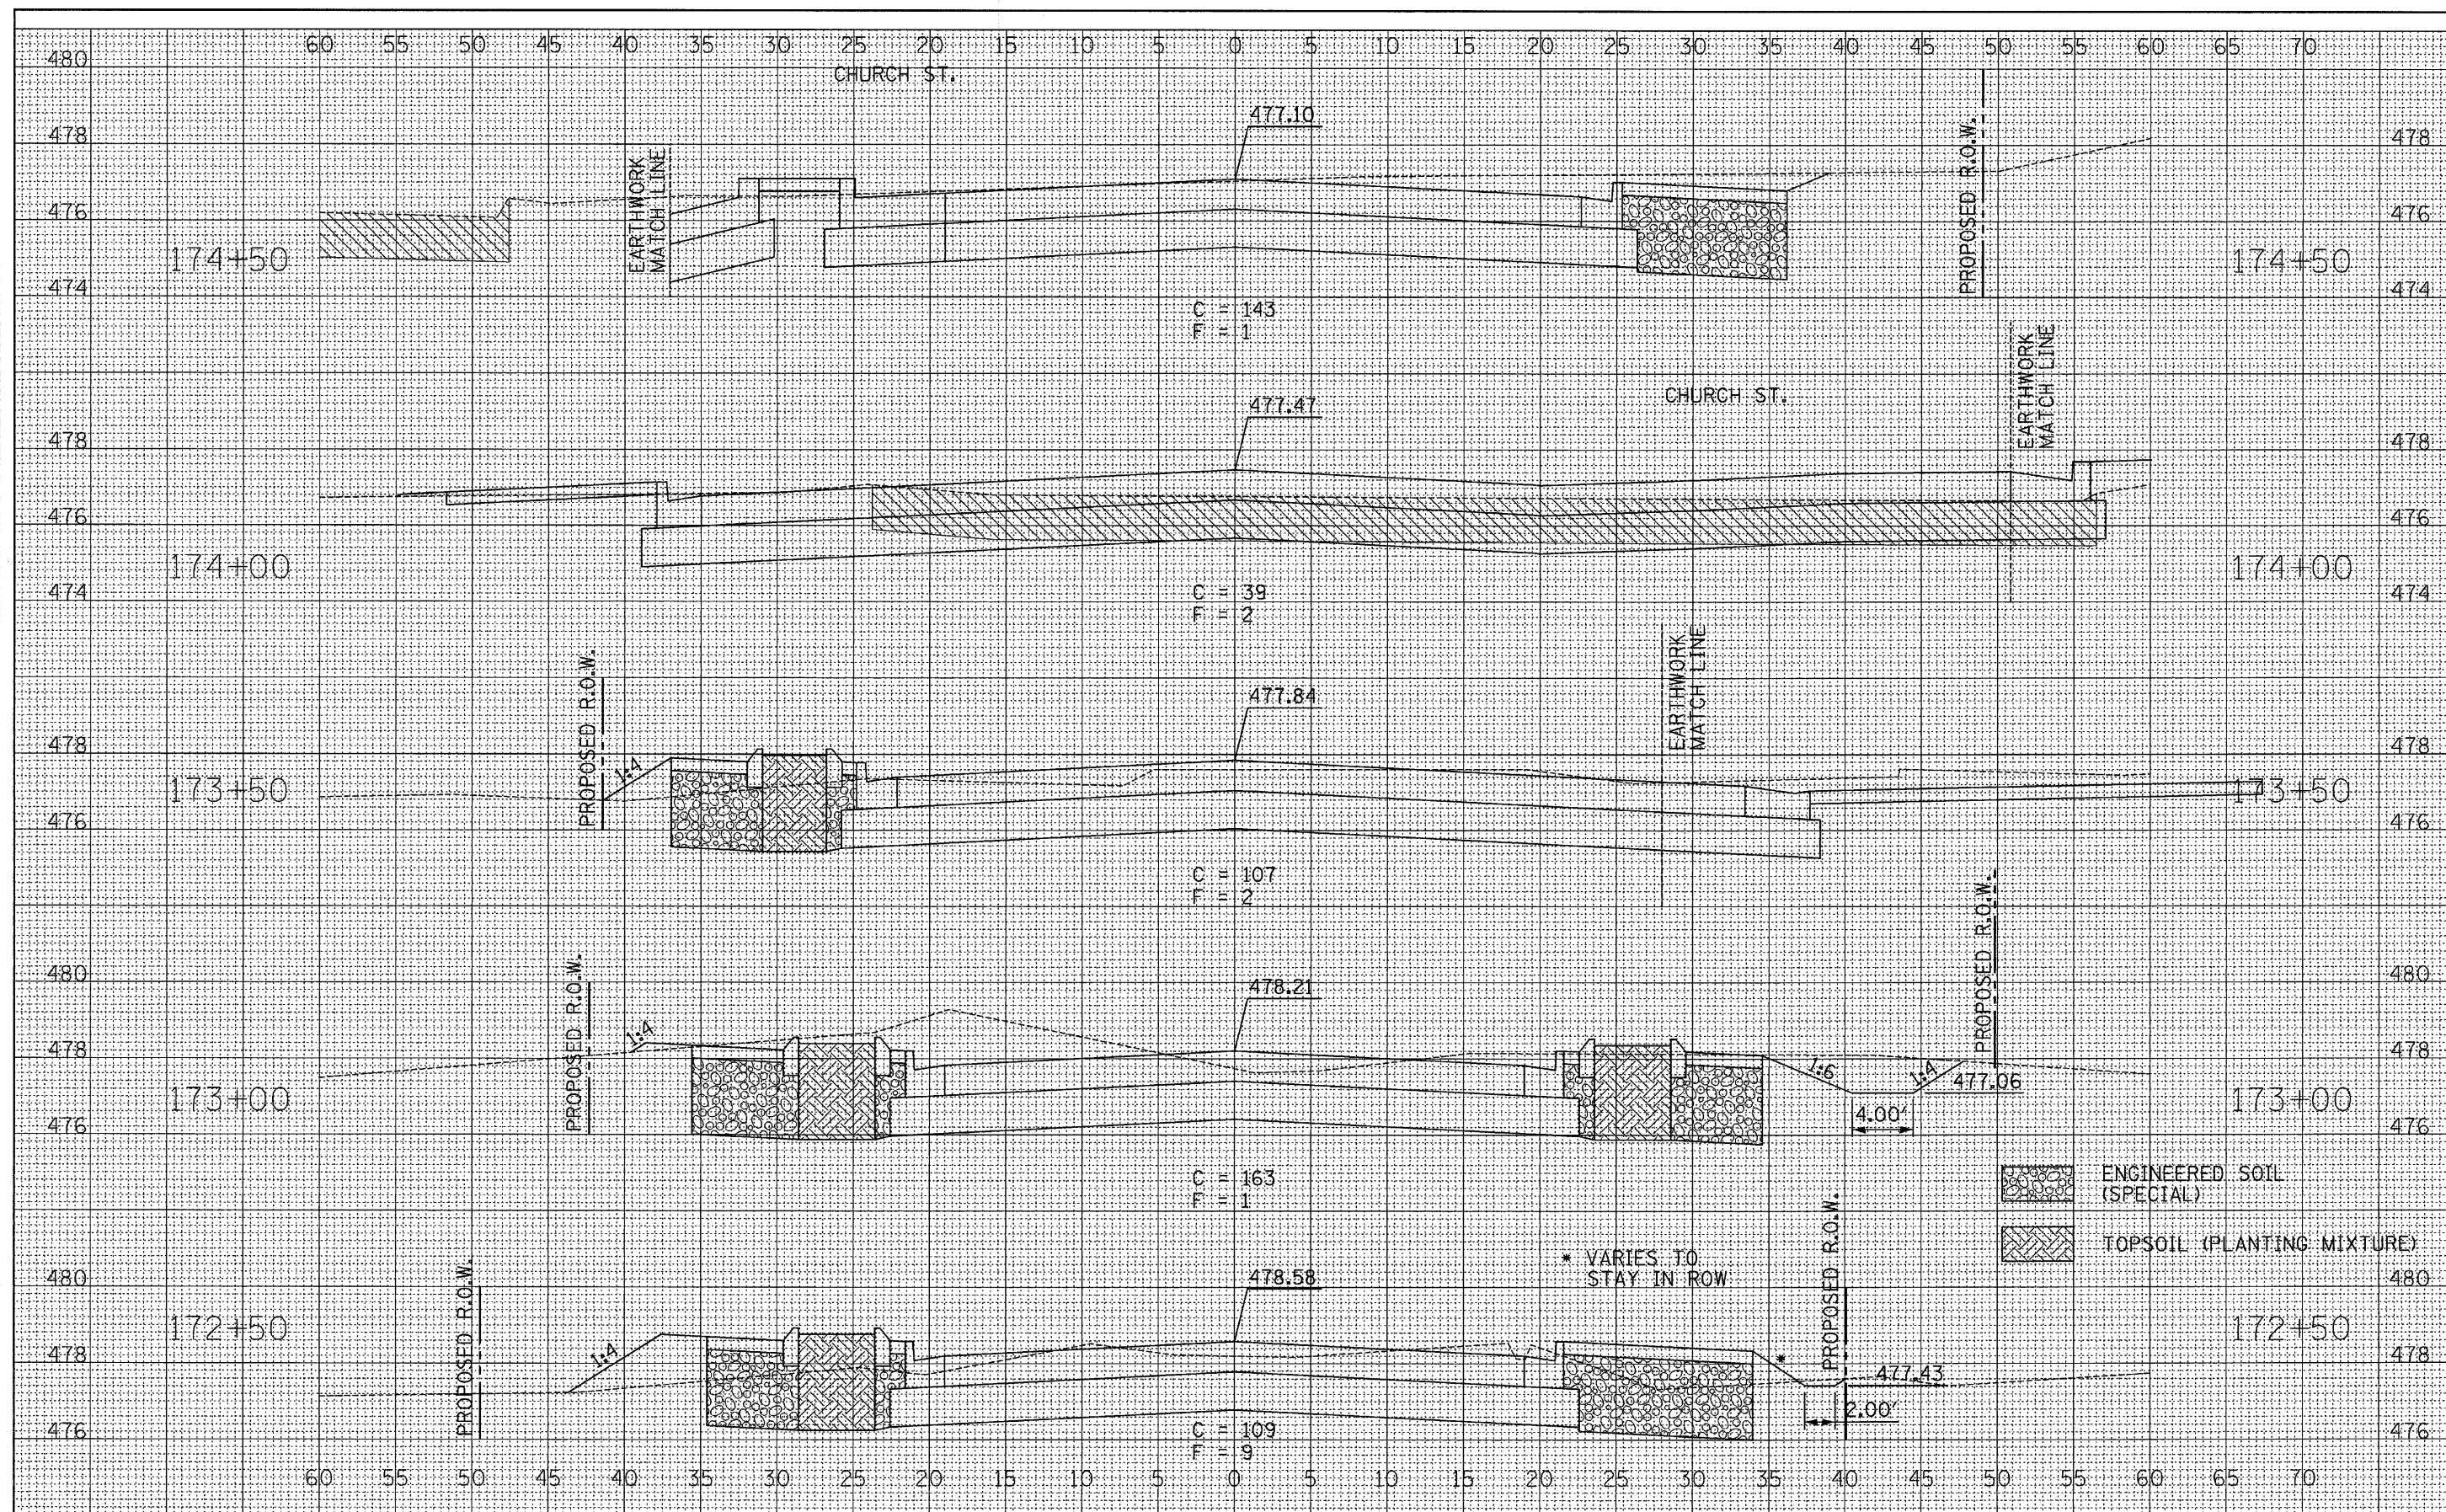

FILE NAME = 0366547-SHT-XSSH-7-13-05.DGN

USER NAME = ---	DESIGNED - JKC	REVISED - ---
	DRAWN - LAG/NOE	REVISED - ---
PLOT SCALE = 1"=5'	CHECKED - JKC	REVISED - ---
PLOT DATE = 08/10	DATE - 08/10	REVISED - ---

**STATE OF ILLINOIS
DEPARTMENT OF TRANSPORTATION**

**CROSS SECTIONS
IL RTE 178 (RELOCATED)**

SCALE: _____ SHEET NO. ___ OF ___ SHEETS STA. 172+50 TO STA. 174+50

F.A.S. RTE.	SECTION	COUNTY	TOTAL SHEETS	SHEET NO.
1279	6R,B	LASALLE	190	160
FED. ROAD DIST. NO. [ILLINOIS] FED. AID PROJECT		CONTRACT NO. 66547		