


FINAL SURVEY  
 SURVEYED BY: [ ]  
 DATE: [ ]  
 NOTE BOOK NO.: [ ]  
 TEMPLATE AREAS CHECKED: [ ]  
 PROPOSED R.O.W.

ORIGINAL SURVEY  
 SURVEYED BY: [ ]  
 DATE: [ ]  
 NOTE BOOK NO.: [ ]  
 TEMPLATE AREAS CHECKED: [ ]

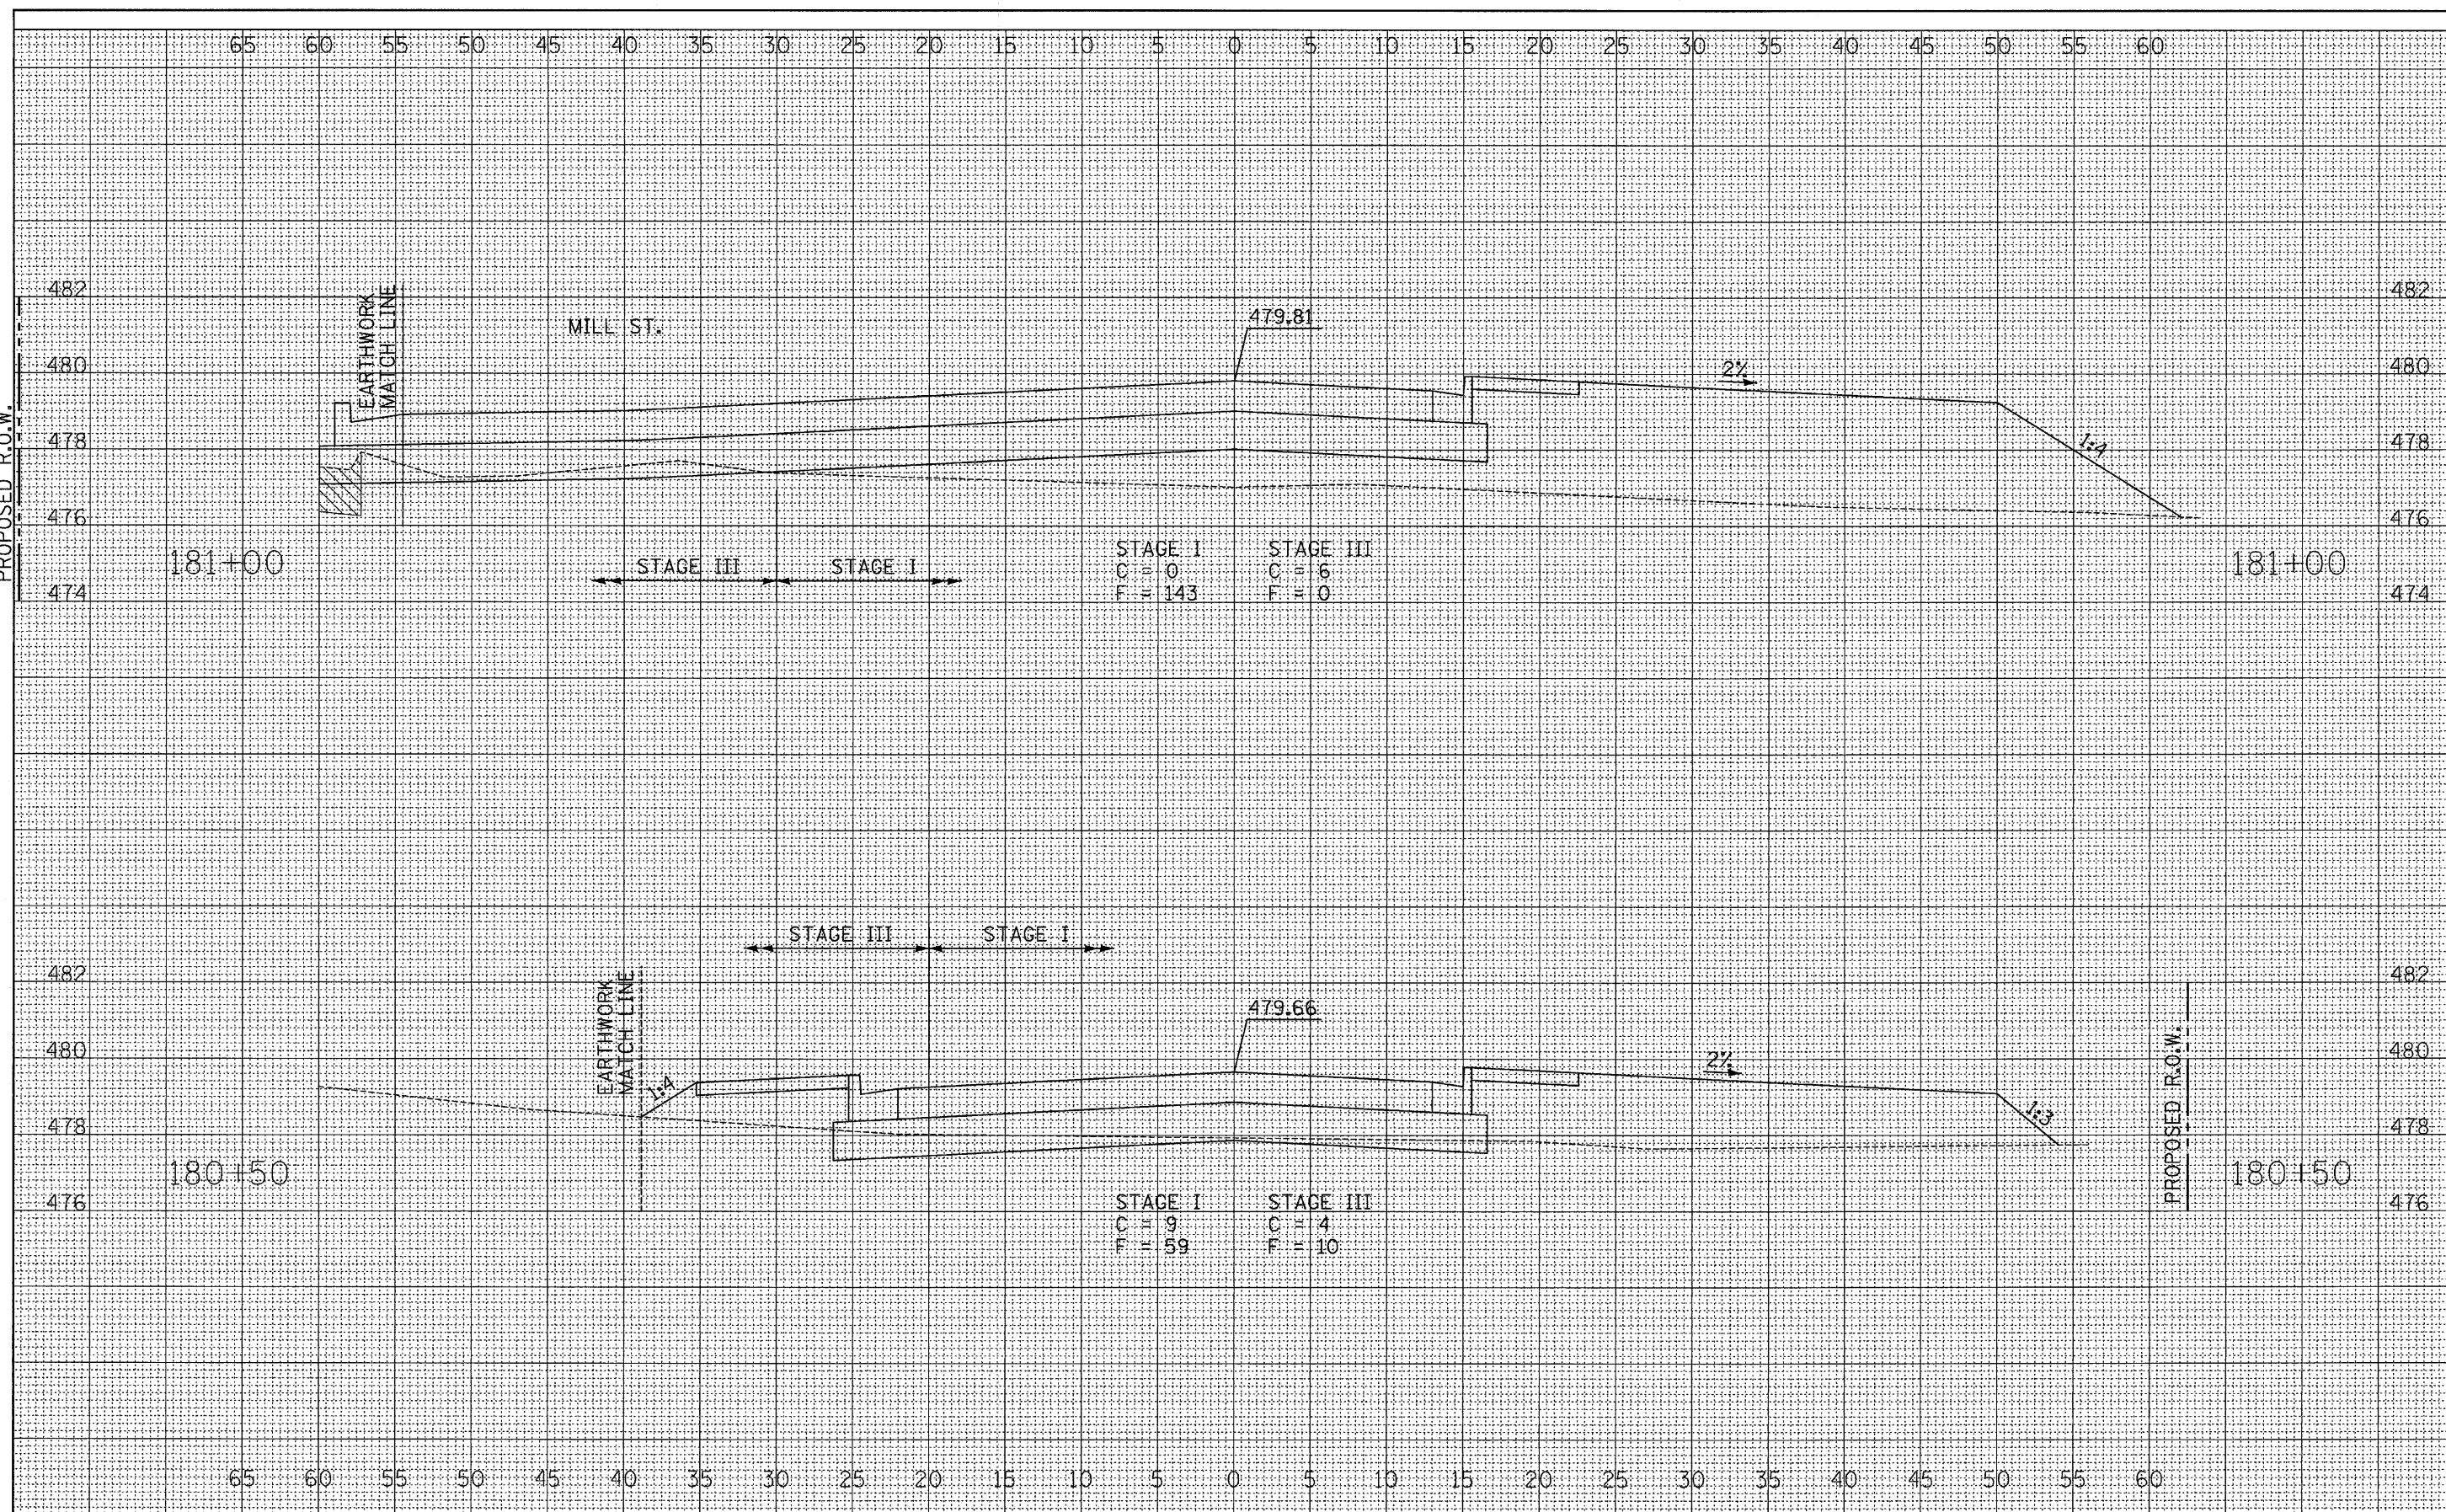

FILE NAME = D366847-SHT-XSSH-7-13-05.DGN

|                    |                 |               |
|--------------------|-----------------|---------------|
| USER NAME = ---    | DESIGNED - JKC  | REVISED - --- |
| PLOT SCALE = 1"=5' | DRAWN - LAG/NOE | REVISED - --- |
| PLOT DATE = 08/10  | CHECKED - JKC   | REVISED - --- |
|                    | DATE - 08/10    | REVISED - --- |

**STATE OF ILLINOIS  
 DEPARTMENT OF TRANSPORTATION**

**CROSS SECTIONS  
 IL RTE 178 (RELOCATED)**

SCALE: \_\_\_\_\_ SHEET NO. \_\_\_ OF \_\_\_ SHEETS STA. 180+00 TO STA. 181+00

|   |              |                |                  |               |
|---|--------------|----------------|------------------|---------------|
| F.A.S. RTE. 1279                                    | SECTION 6R,B | COUNTY LASALLE | TOTAL SHEETS 190 | SHEET NO. 165 |
| FED. ROAD DIST. NO. [ ] (ILLINOIS) FED. AID PROJECT |              |                |                  |               |
| CONTRACT NO. 66547                                  |              |                |                  |               |