


FINAL SURVEY
 SURVEYED _____
 DRAWN BY _____
 CHECKED BY _____
 DATE _____
 NO. _____

ORIGINAL SURVEY
 SURVEYED _____
 DRAWN BY _____
 CHECKED BY _____
 DATE _____
 NO. _____

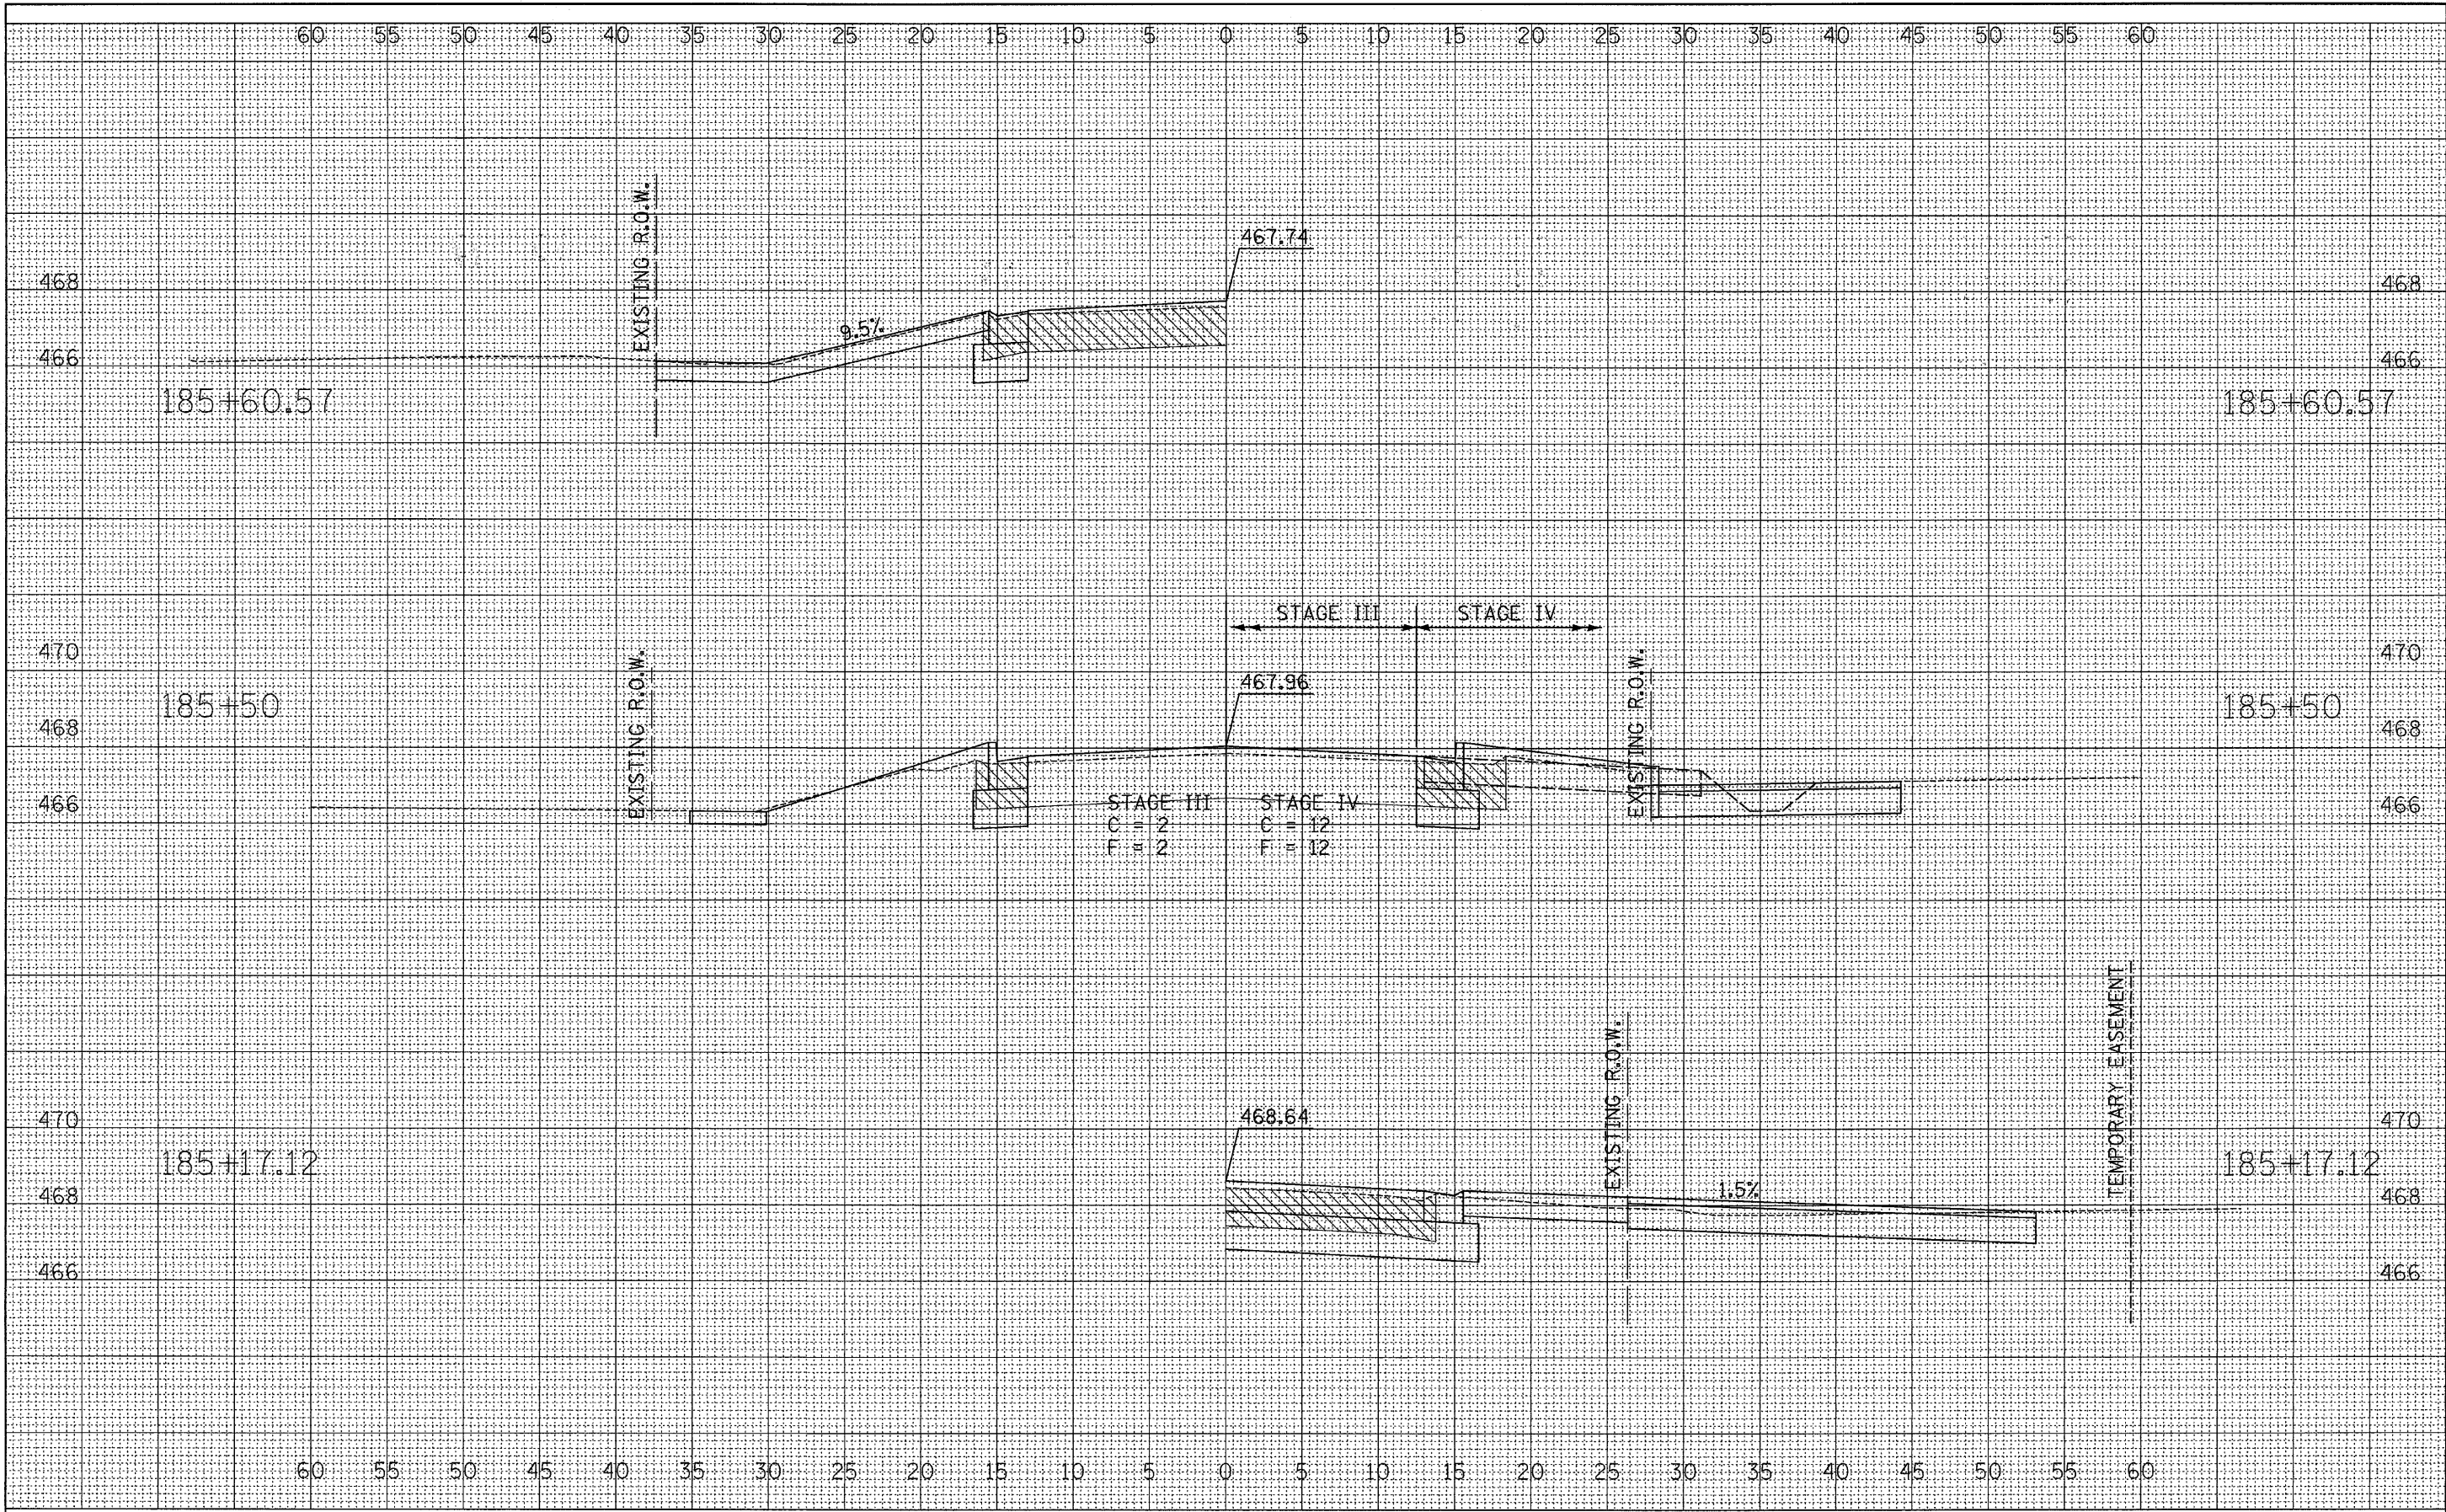

FILE NAME =
 D366547-SHT-XSSH-7-13-05.DGN

USER NAME = ---	DESIGNED - JKC	REVISED - ---
PLOT SCALE = 1"=5'	DRAWN - LAG/NOE	REVISED - ---
PLOT DATE = 08/10	CHECKED - JKC	REVISED - ---
	DATE - 08/10	REVISED - ---

**STATE OF ILLINOIS
 DEPARTMENT OF TRANSPORTATION**

**CROSS SECTIONS
 IL RTE 178 (RELOCATED)**
 SCALE: _____ SHEET NO. ___ OF ___ SHEETS STA. 185+50 TO STA. 186+00

F.A.S. RTE. 1279	SECTION 6R,B	COUNTY LASALLE	TOTAL SHEETS 190	SHEET NO. 169
FED. ROAD DIST. NO. ILLINOIS			CONTRACT NO. 66547	