


FINAL SURVEY
 SURVEYED
 PLOTTED
 TEMPLATE
 NOTE BOOK
 AREAS
 AREAS CHECKED

ORIGINAL SURVEY
 SURVEYED
 PLOTTED
 TEMPLATE
 NOTE BOOK
 AREAS
 AREAS CHECKED

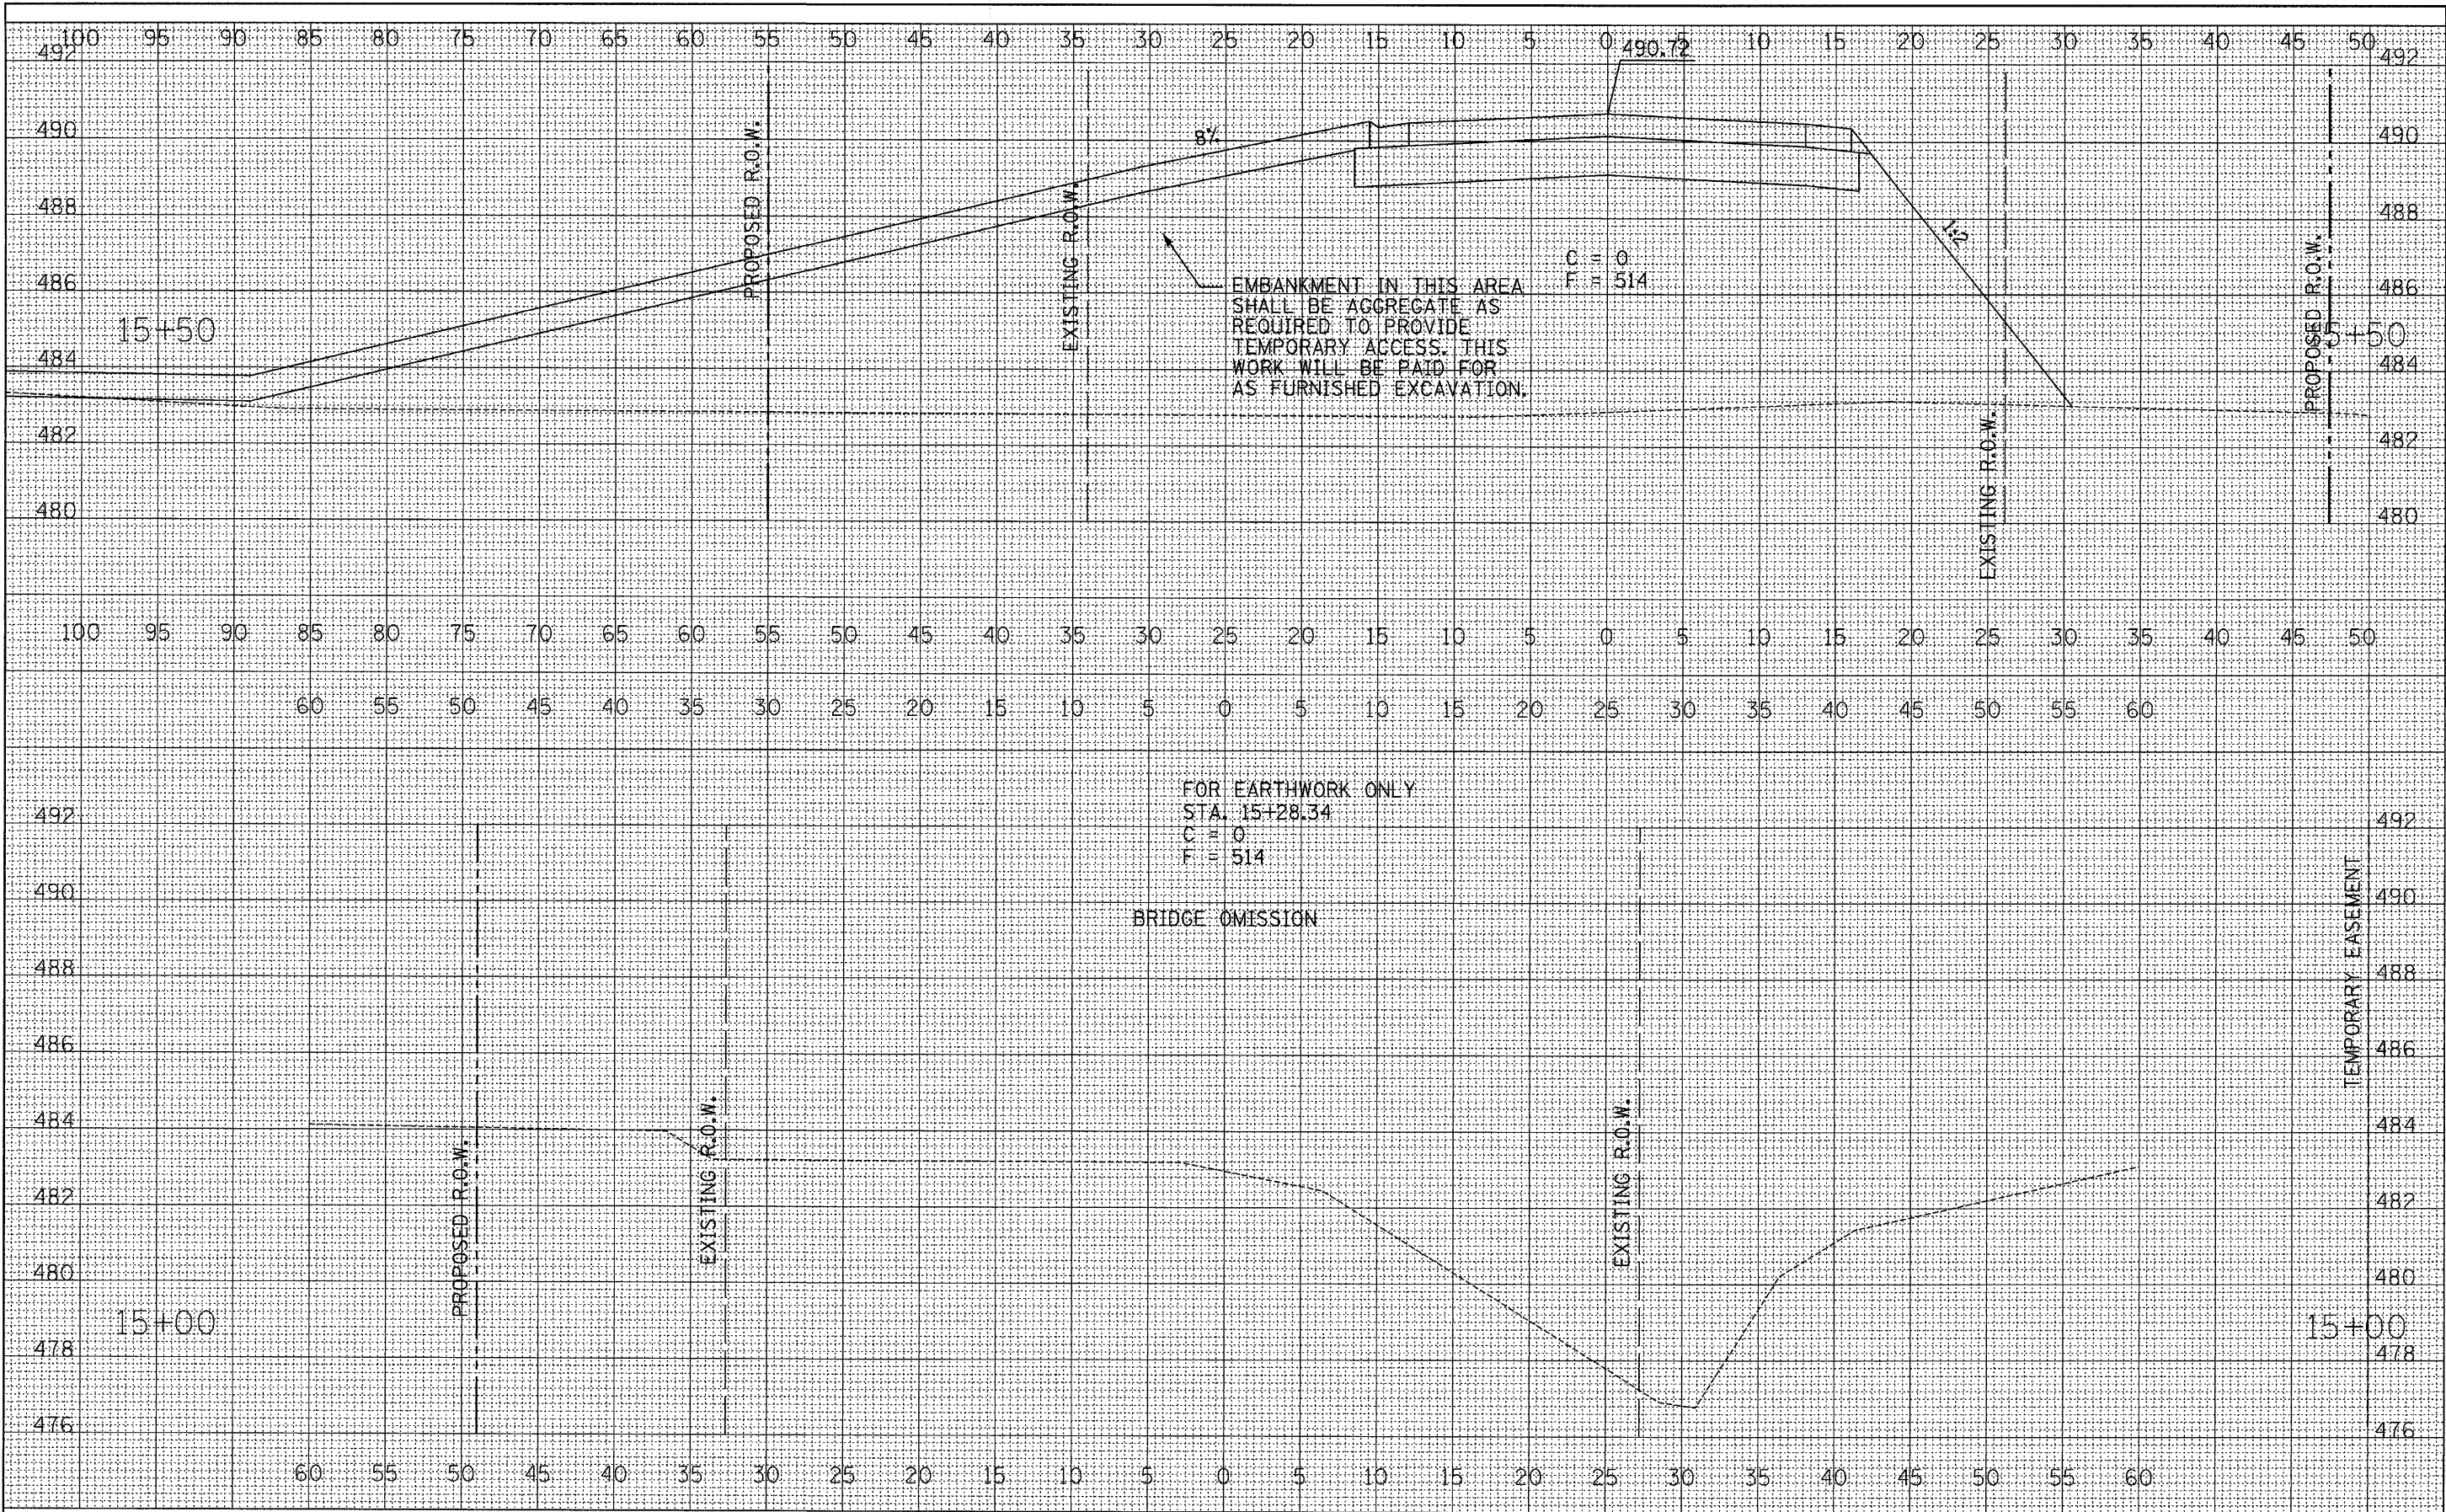

FILE NAME = D366547-SHT-XSSHT-7-13-05.DGN

USER NAME = ---
 PLOT SCALE = 1"=5'
 PLOT DATE = 08/10

DESIGNED - JKC	REVISED - ---
DRAWN - LAG/NOE	REVISED - ---
CHECKED - JKC	REVISED - ---
DATE - 08/10	REVISED - ---

**STATE OF ILLINOIS
 DEPARTMENT OF TRANSPORTATION**

**CROSS SECTIONS
 LINCOLN STREET**

SCALE: _____ SHEET NO. ___ OF ___ SHEETS STA. 15+00 TO STA. 15+50

F.A.S. RTE. 1279	SECTION 6R,B	COUNTY LASALLE	TOTAL SHEETS 190	SHEET NO. 173
FED. ROAD DIST. NO. _ ILLINOIS			FED. AID PROJECT	
CONTRACT NO. 66547				