


ORIGINAL SURVEY
 CHECKED PLOTTED
 NOTE BOOK TEMPLATE
 AREAS CHECKED
 NO.

ORIGINAL SURVEY
 CHECKED PLOTTED
 NOTE BOOK TEMPLATE
 AREAS CHECKED
 NO.

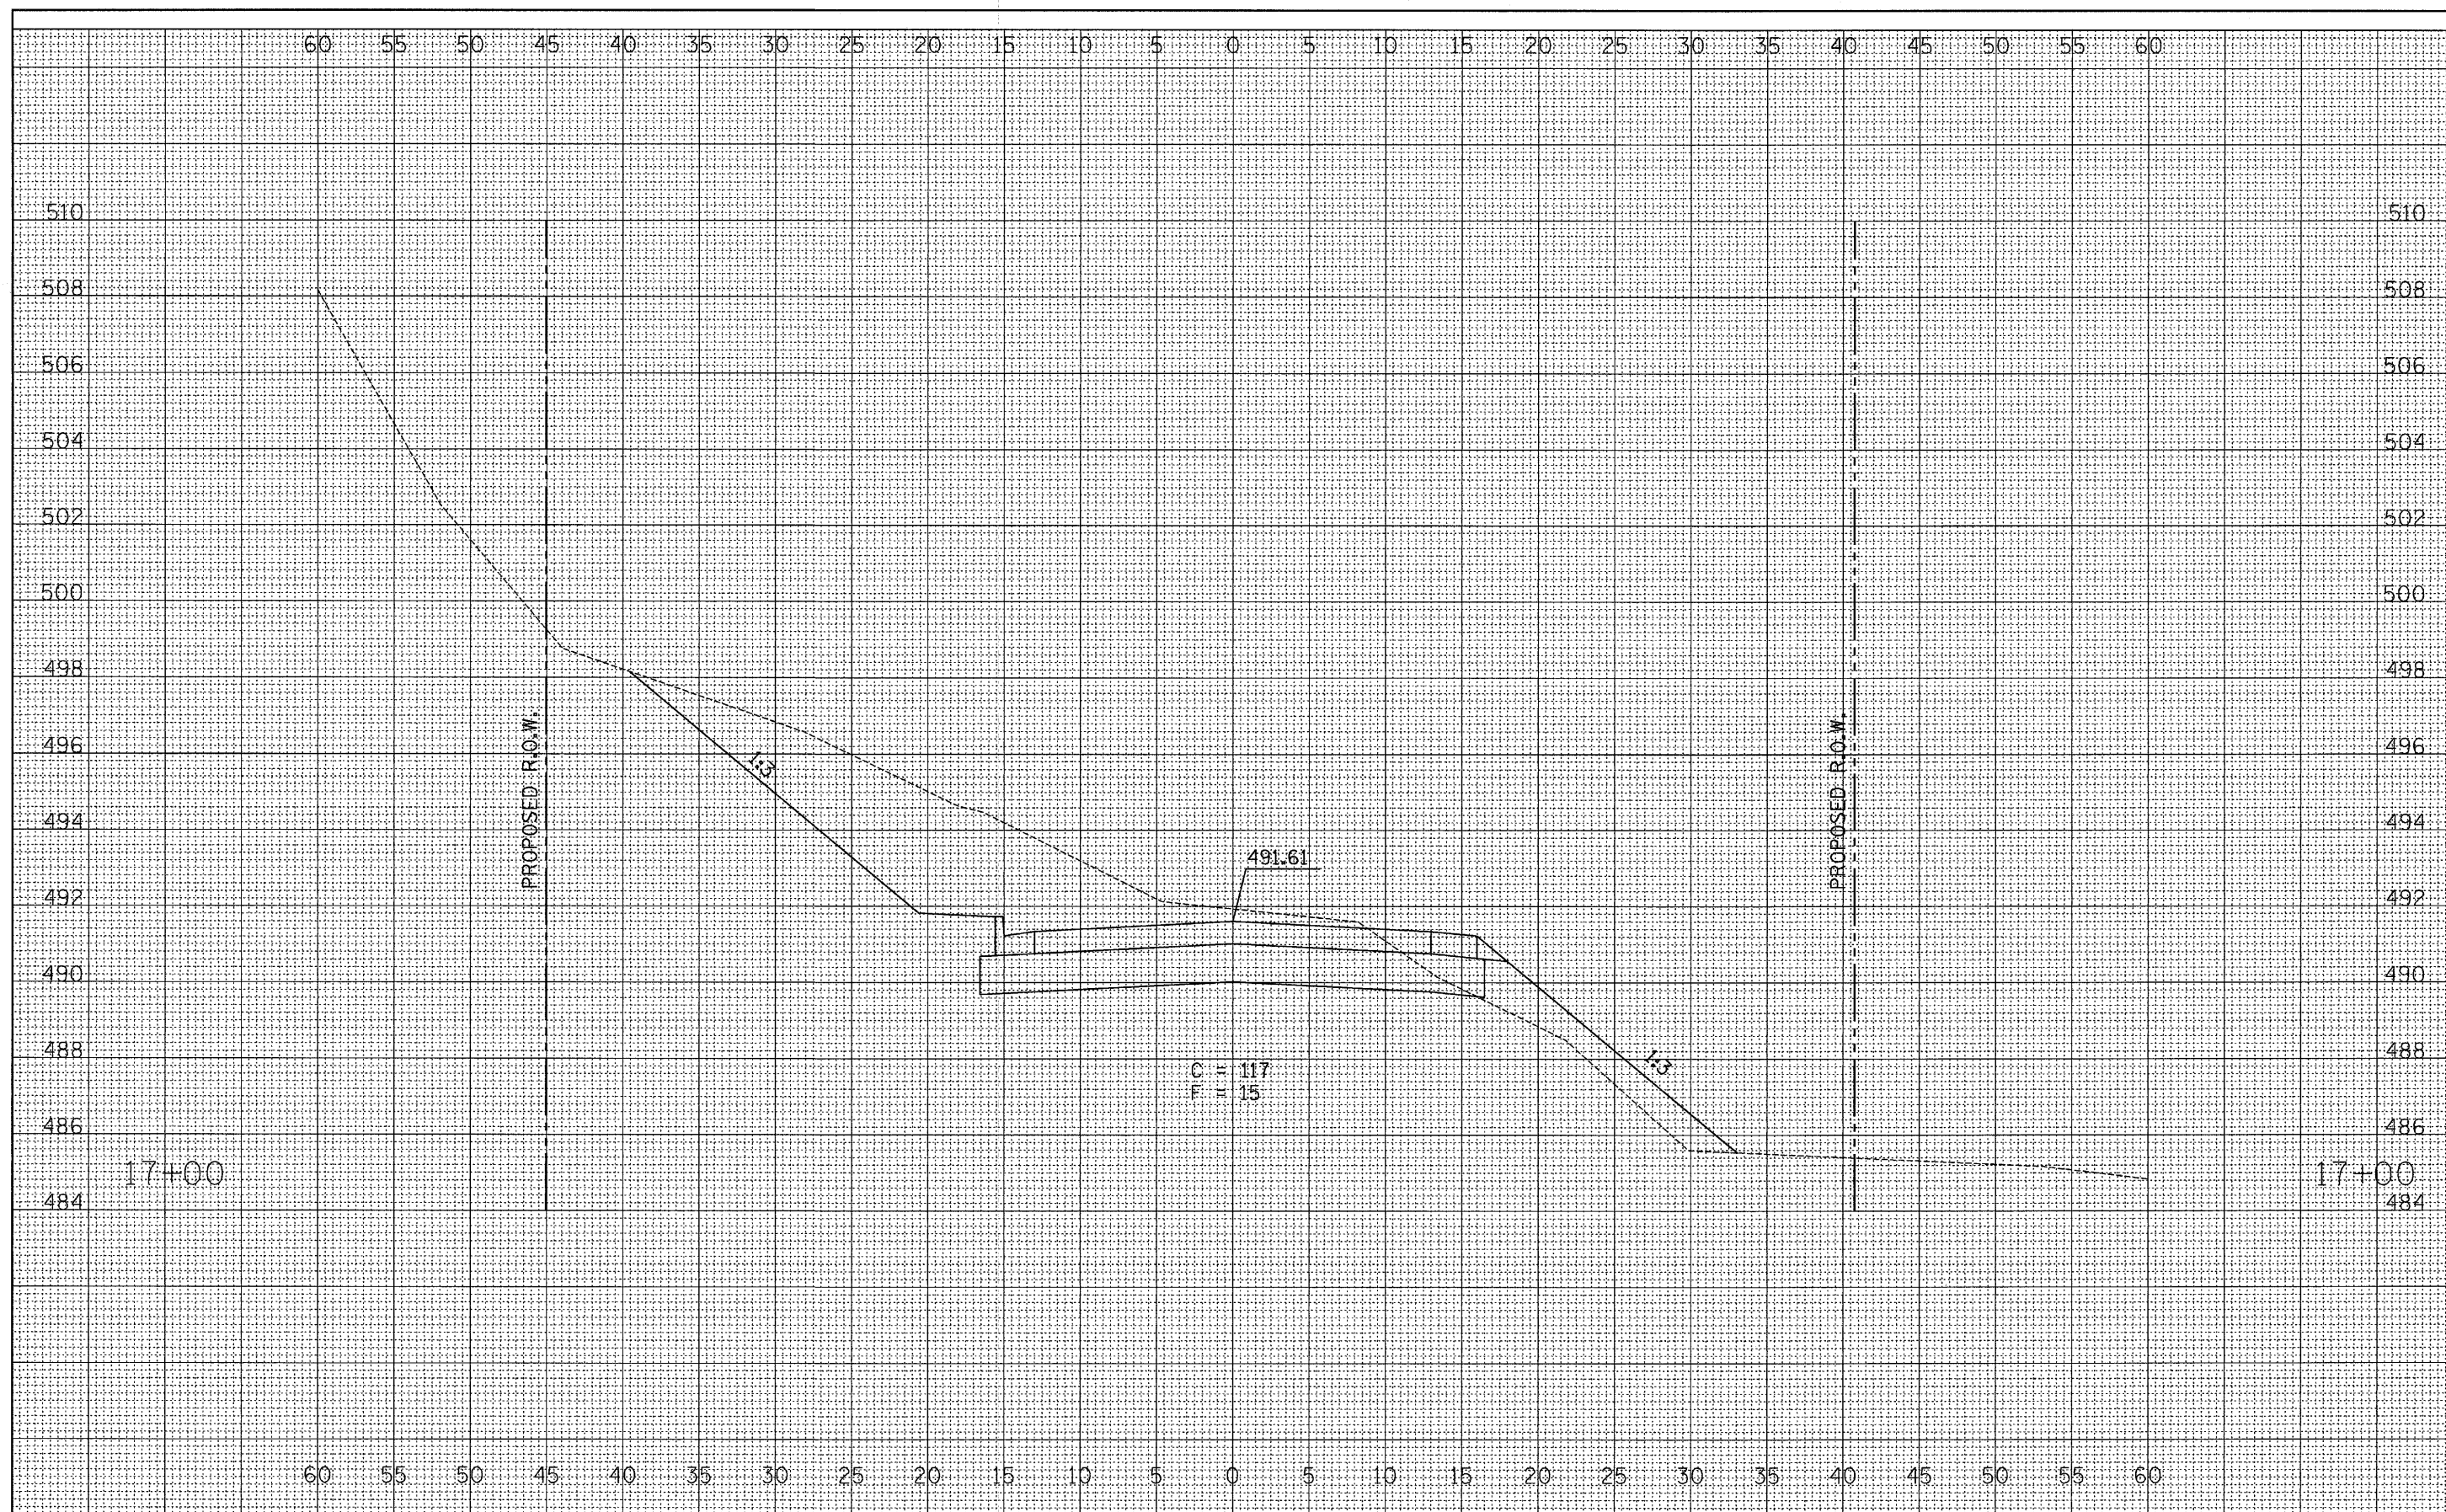

FILE NAME =
 D366547-SHT-XSHT-7-13-05.DGN

USER NAME = ---
 PLOT SCALE = 1"=5'
 PLOT DATE = 08/10

DESIGNED - JKC	REVISED - ---
DRAWN - LAG/NOE	REVISED - ---
CHECKED - JKC	REVISED - ---
DATE - 08/10	REVISED - ---

STATE OF ILLINOIS
DEPARTMENT OF TRANSPORTATION

CROSS SECTIONS
 LINCOLN STREET
 SCALE: _____ SHEET NO. ___ OF ___ SHEETS STA. 17+00

F.A.S. RTE. 1279	SECTION 6R,B	COUNTY LASALLE	TOTAL SHEETS 190	SHEET NO. 175
CONTRACT NO. 66547				
FED. ROAD DIST. NO. _ ILLINOIS FED. AID PROJECT				