


FINAL SURVEY
 SURVEYED
 TEMPLATE
 AREAS CHECKED
 NO. _____

ORIGINAL SURVEY
 SURVEYED
 TEMPLATE
 AREAS CHECKED
 NO. _____

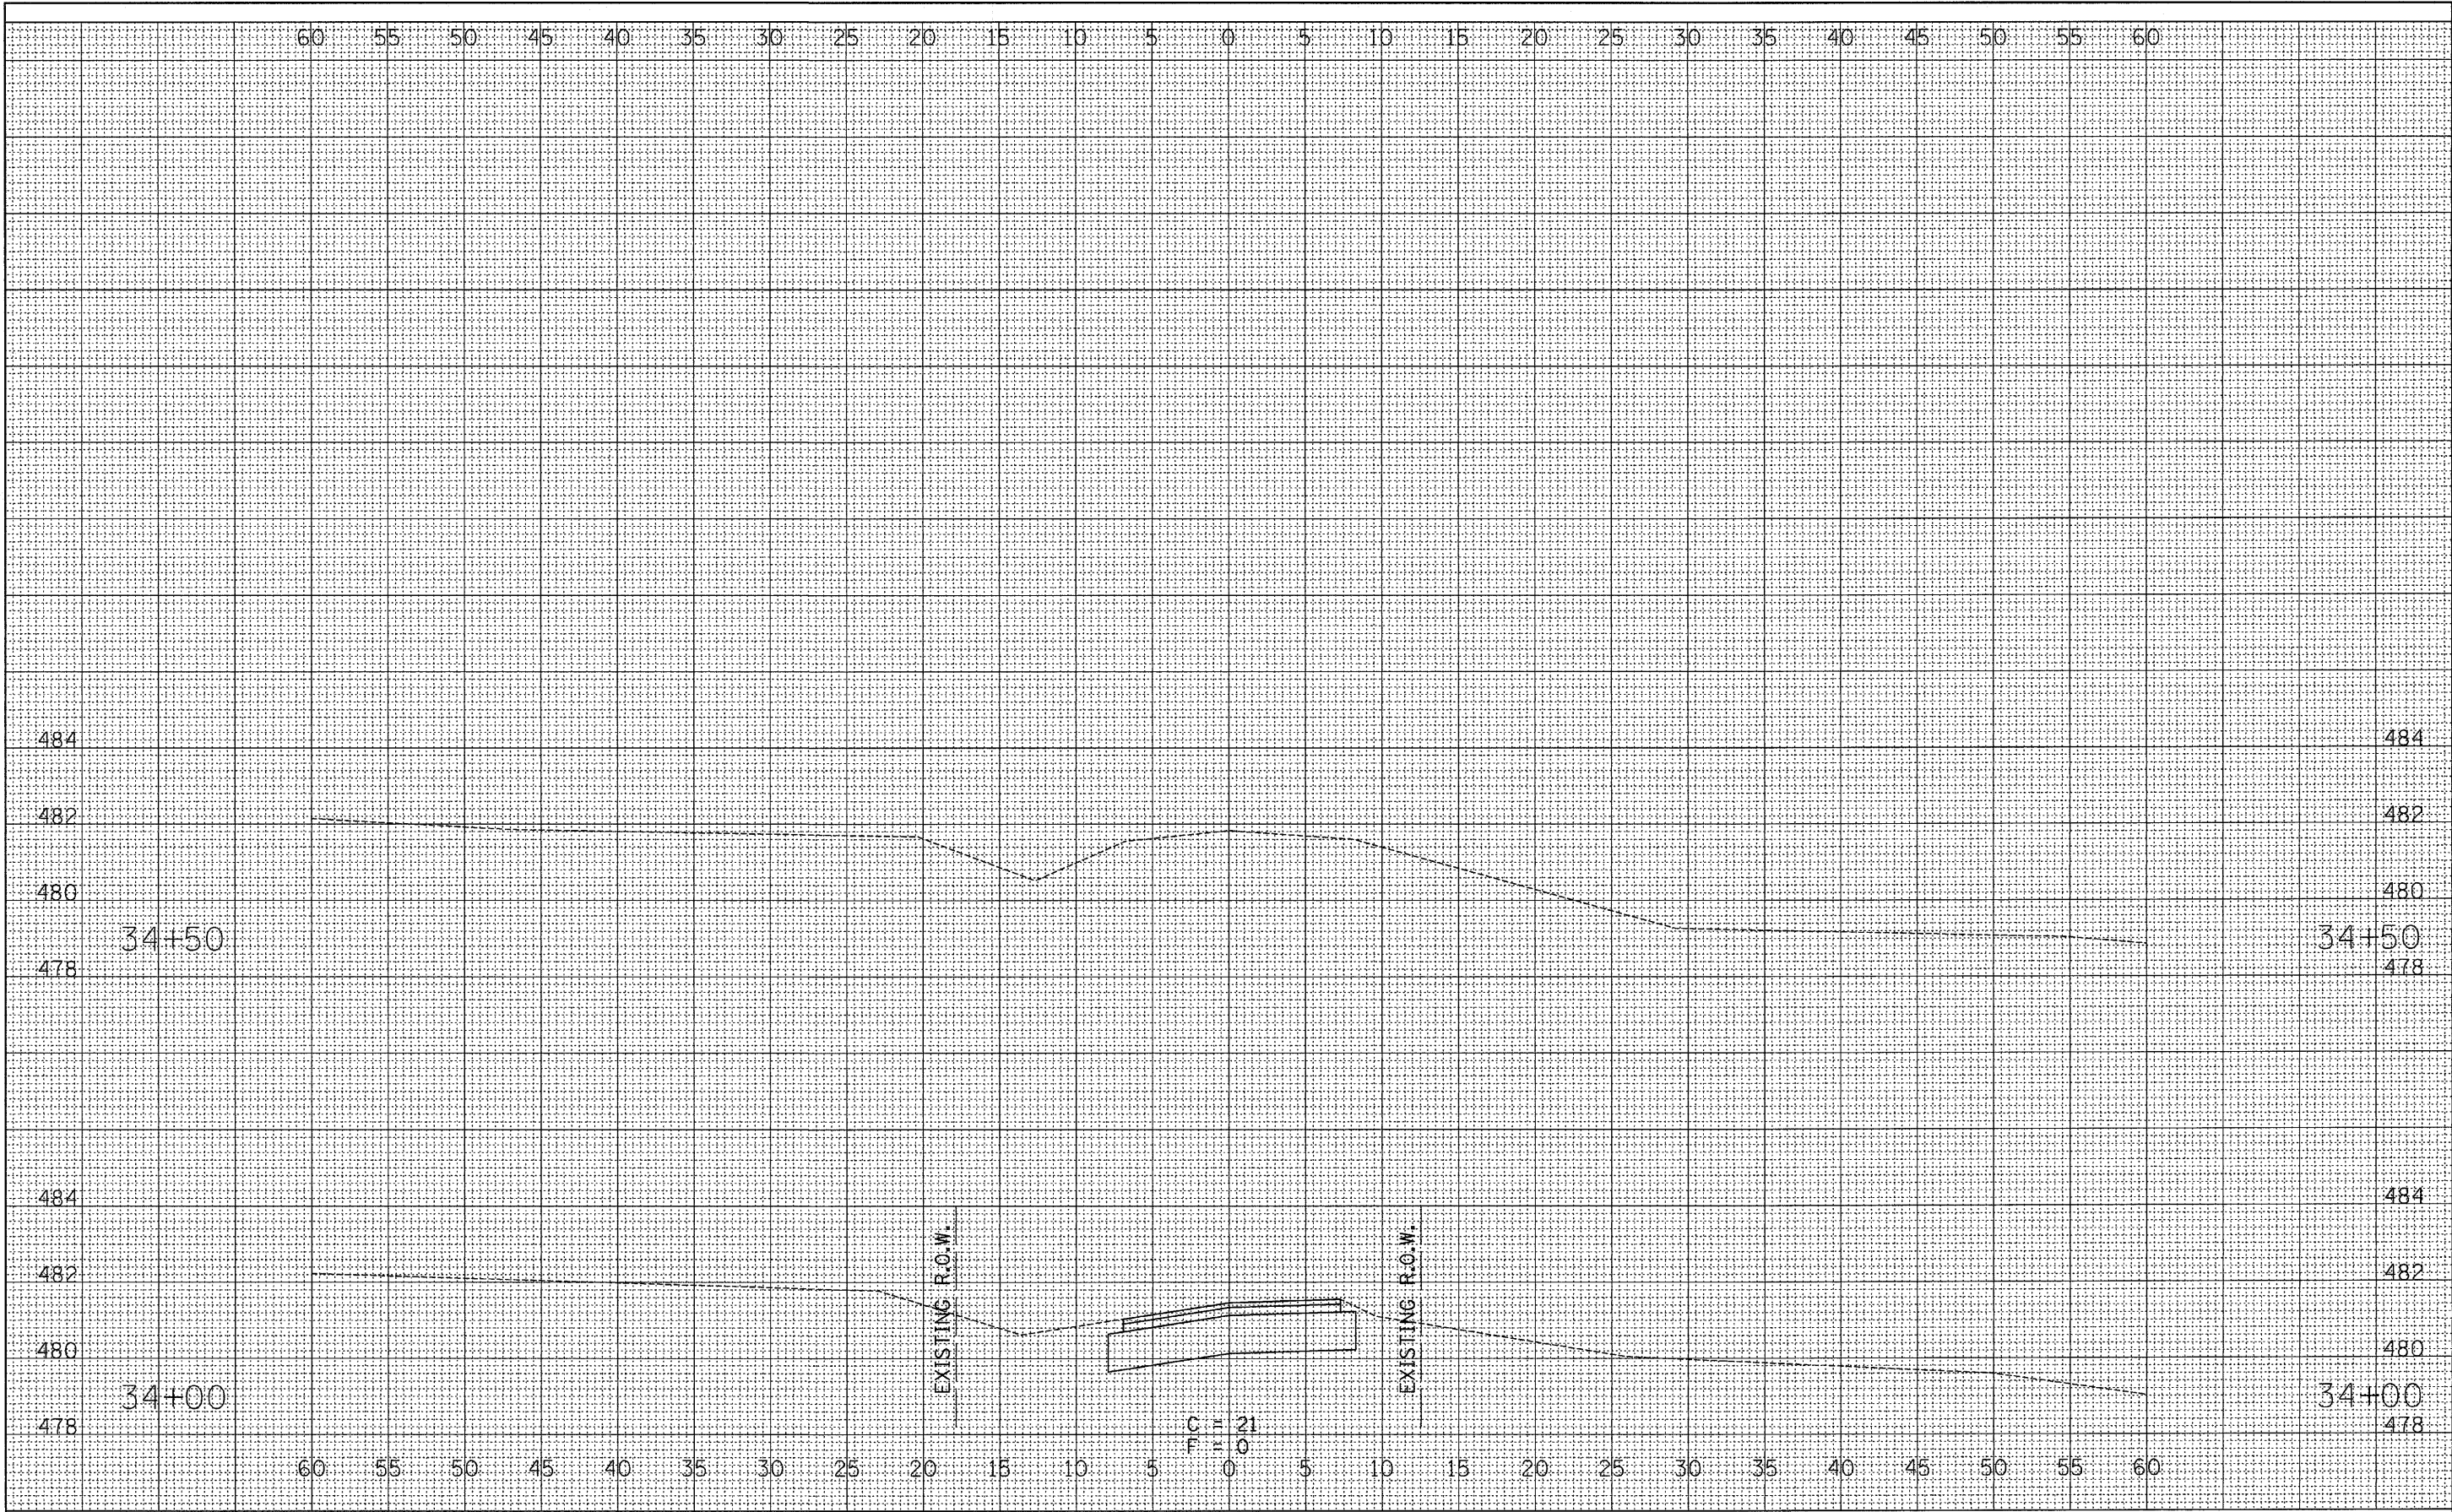

FILE NAME =
 D366547-SHT-XSSH7-7-13-05.DGN

USER NAME = ---	DESIGNED - JKC	REVISED - ---
PLOT SCALE = 1"=5'	DRAWN - LAG/NOE	REVISED - ---
PLOT DATE = 08/10	CHECKED - JKC	REVISED - ---
	DATE - 08/10	REVISED - ---

**STATE OF ILLINOIS
 DEPARTMENT OF TRANSPORTATION**

**CROSS SECTIONS
 GROVE STREET**
 SCALE: _____ SHEET NO. ___ OF ___ SHEETS STA. 34+00 TO STA. 34+50

F.A.S. RTE. 1279	SECTION 6R.B	COUNTY LASALLE	TOTAL SHEETS 190	SHEET NO. 180
CONTRACT NO. 66547				
FED. ROAD DIST. NO. - [ILLINOIS] FED. AID PROJECT				