


FINAL SURVEY  
 SURVEYED  
 DATE  
 DRAWN  
 DATE  
 CHECKED  
 DATE  
 REVISIONS  
 NO.

ORIGINAL SURVEY  
 SURVEYED  
 DATE  
 DRAWN  
 DATE  
 CHECKED  
 DATE  
 REVISIONS  
 NO.

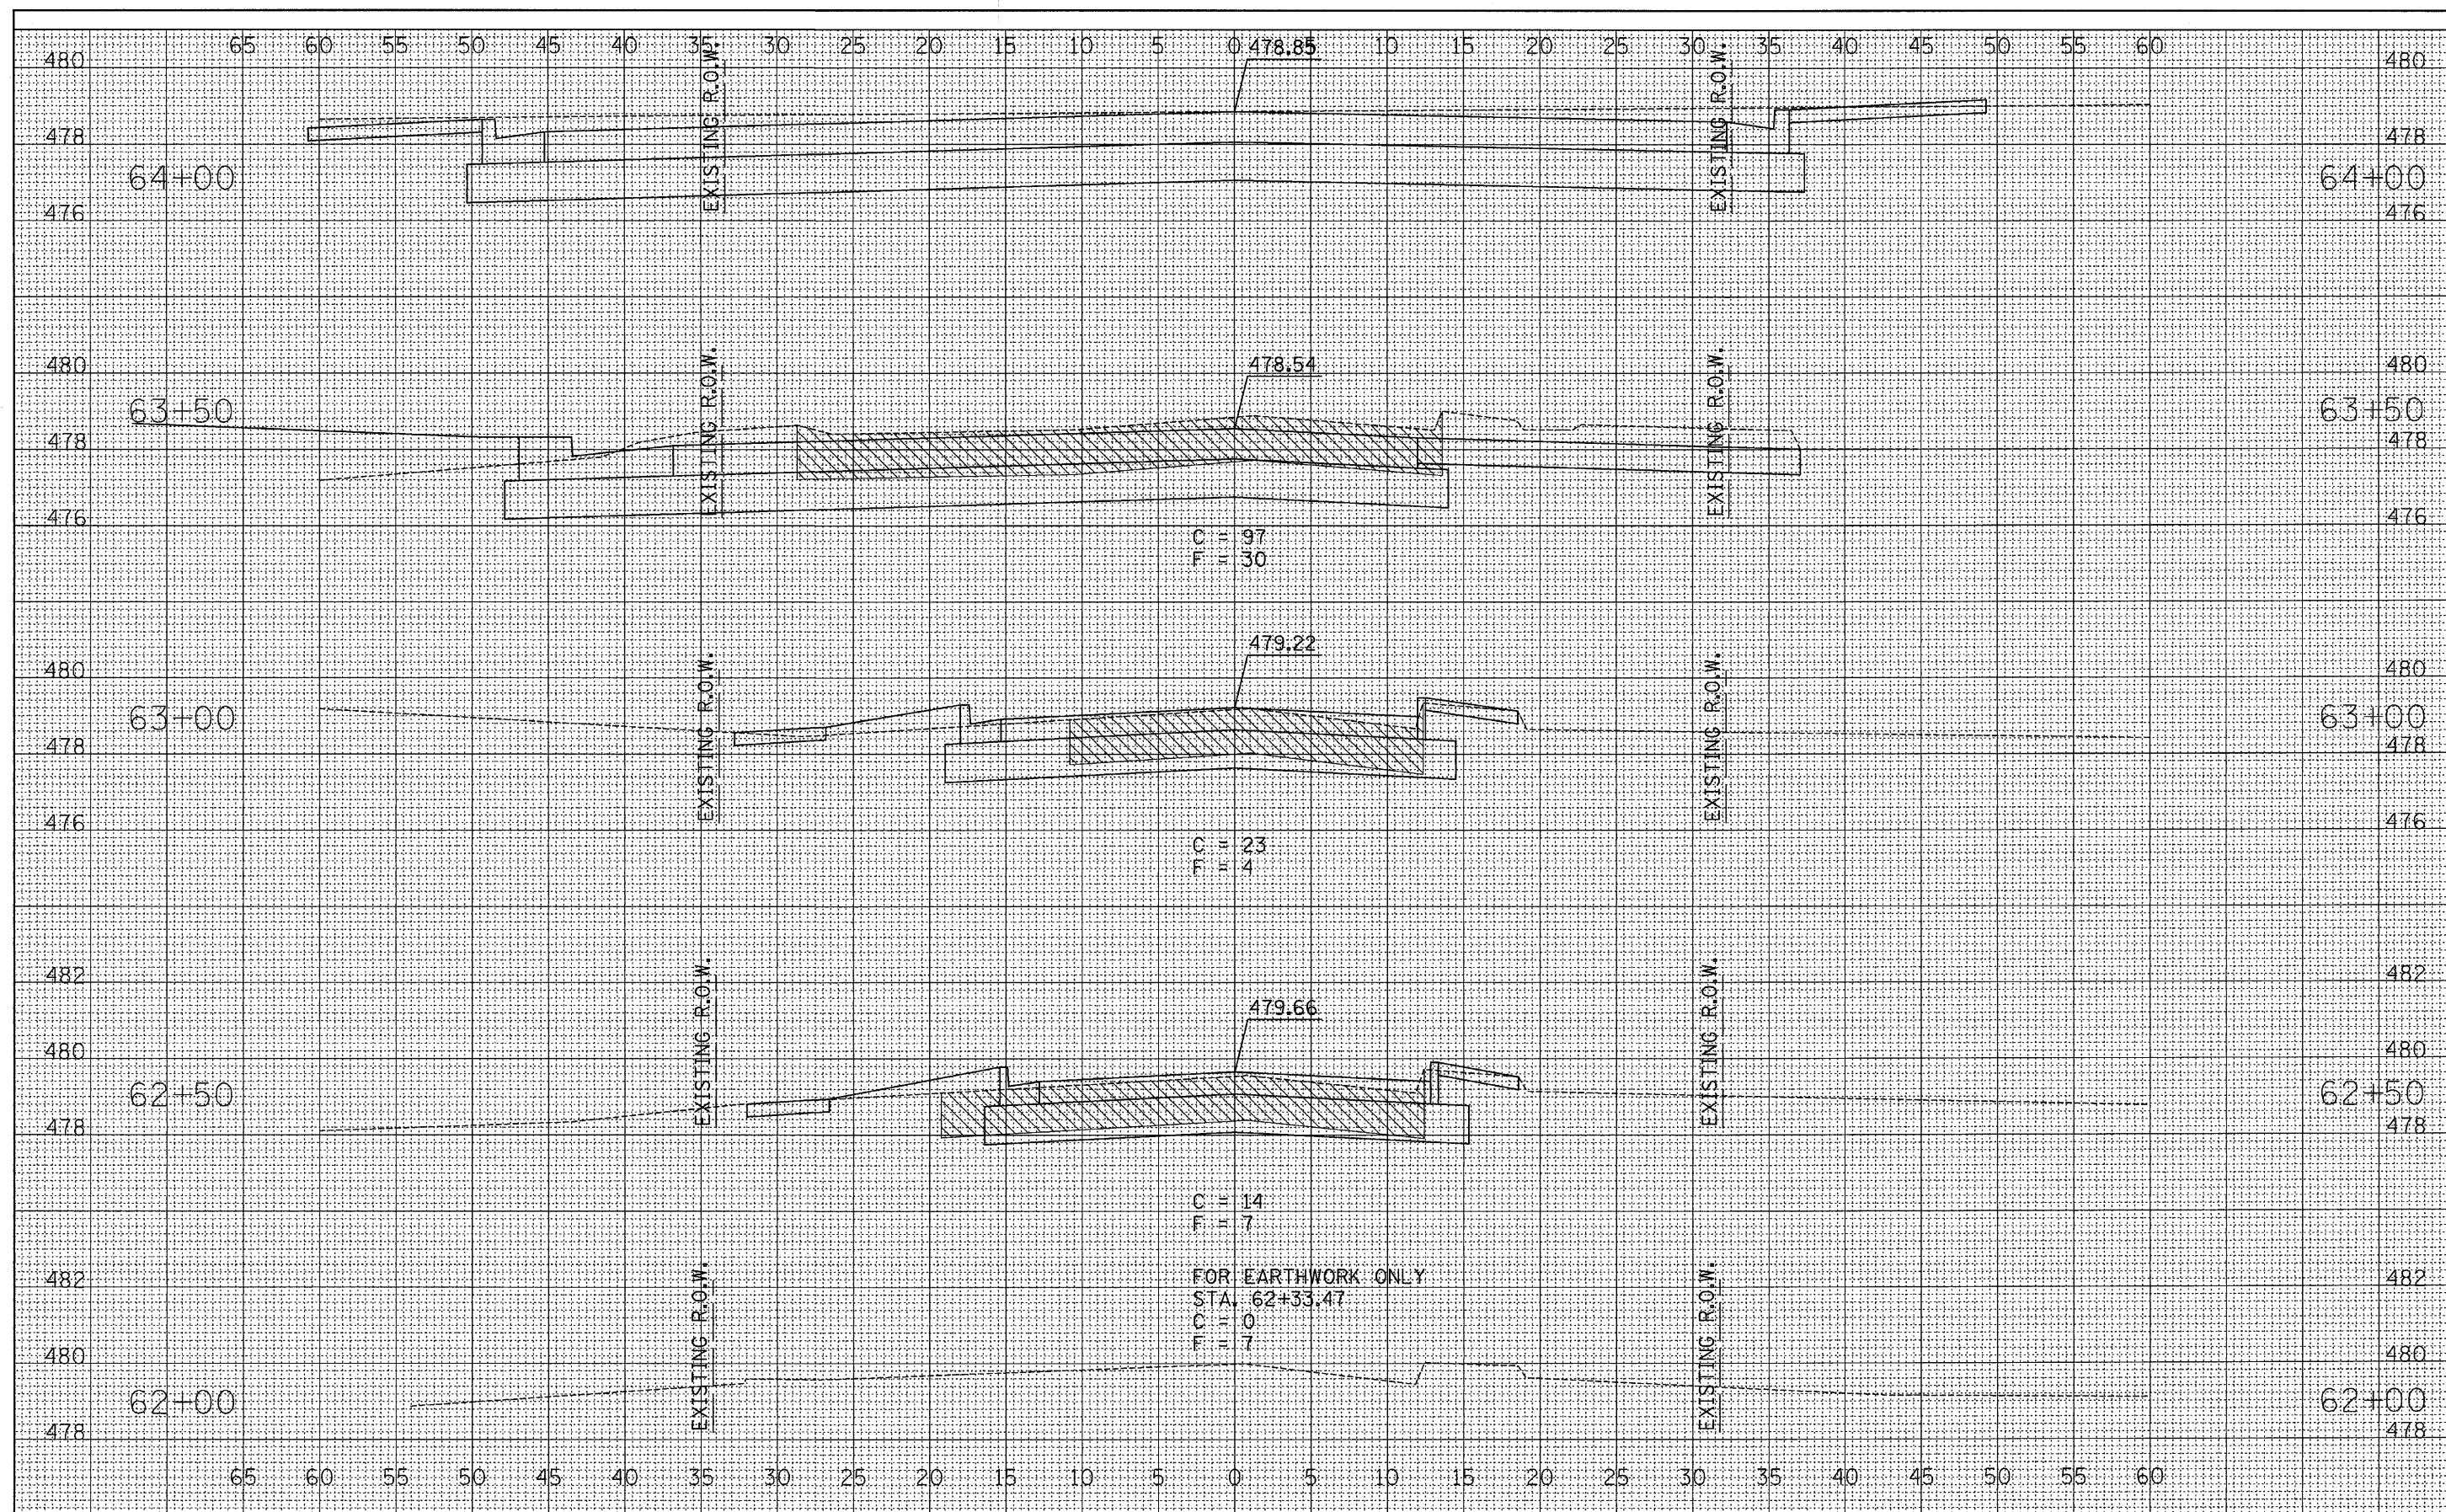

FILE NAME =  
 D366547-SHT-XSSH7-7-13-05.DGN

USER NAME = ---	DESIGNED - JKC	REVISED - ---
PLOT SCALE = 1"=5'	DRAWN - LAG/NOE	REVISED - ---
PLOT DATE = 08/10	CHECKED - JKC	REVISED - ---
	DATE - 08/10	REVISED - ---

**STATE OF ILLINOIS  
 DEPARTMENT OF TRANSPORTATION**

**CROSS SECTIONS  
 CANAL STREET**  
 SCALE: \_\_\_\_\_ SHEET NO. \_\_\_ OF \_\_\_ SHEETS STA. 62+00 TO STA. 64+00

F.A.S. RTE. 1279	SECTION 6R,B	COUNTY LASALLE	TOTAL SHEETS 190	SHEET NO. 184
FED. ROAD DIST. NO. [ILLINOIS] FED. AID PROJECT				
CONTRACT NO. 66547				