


FINAL SURVEY PLOTTED TEMPLATE AREAS CHECKED

ORIGINAL SURVEY PLOTTED TEMPLATE AREAS CHECKED

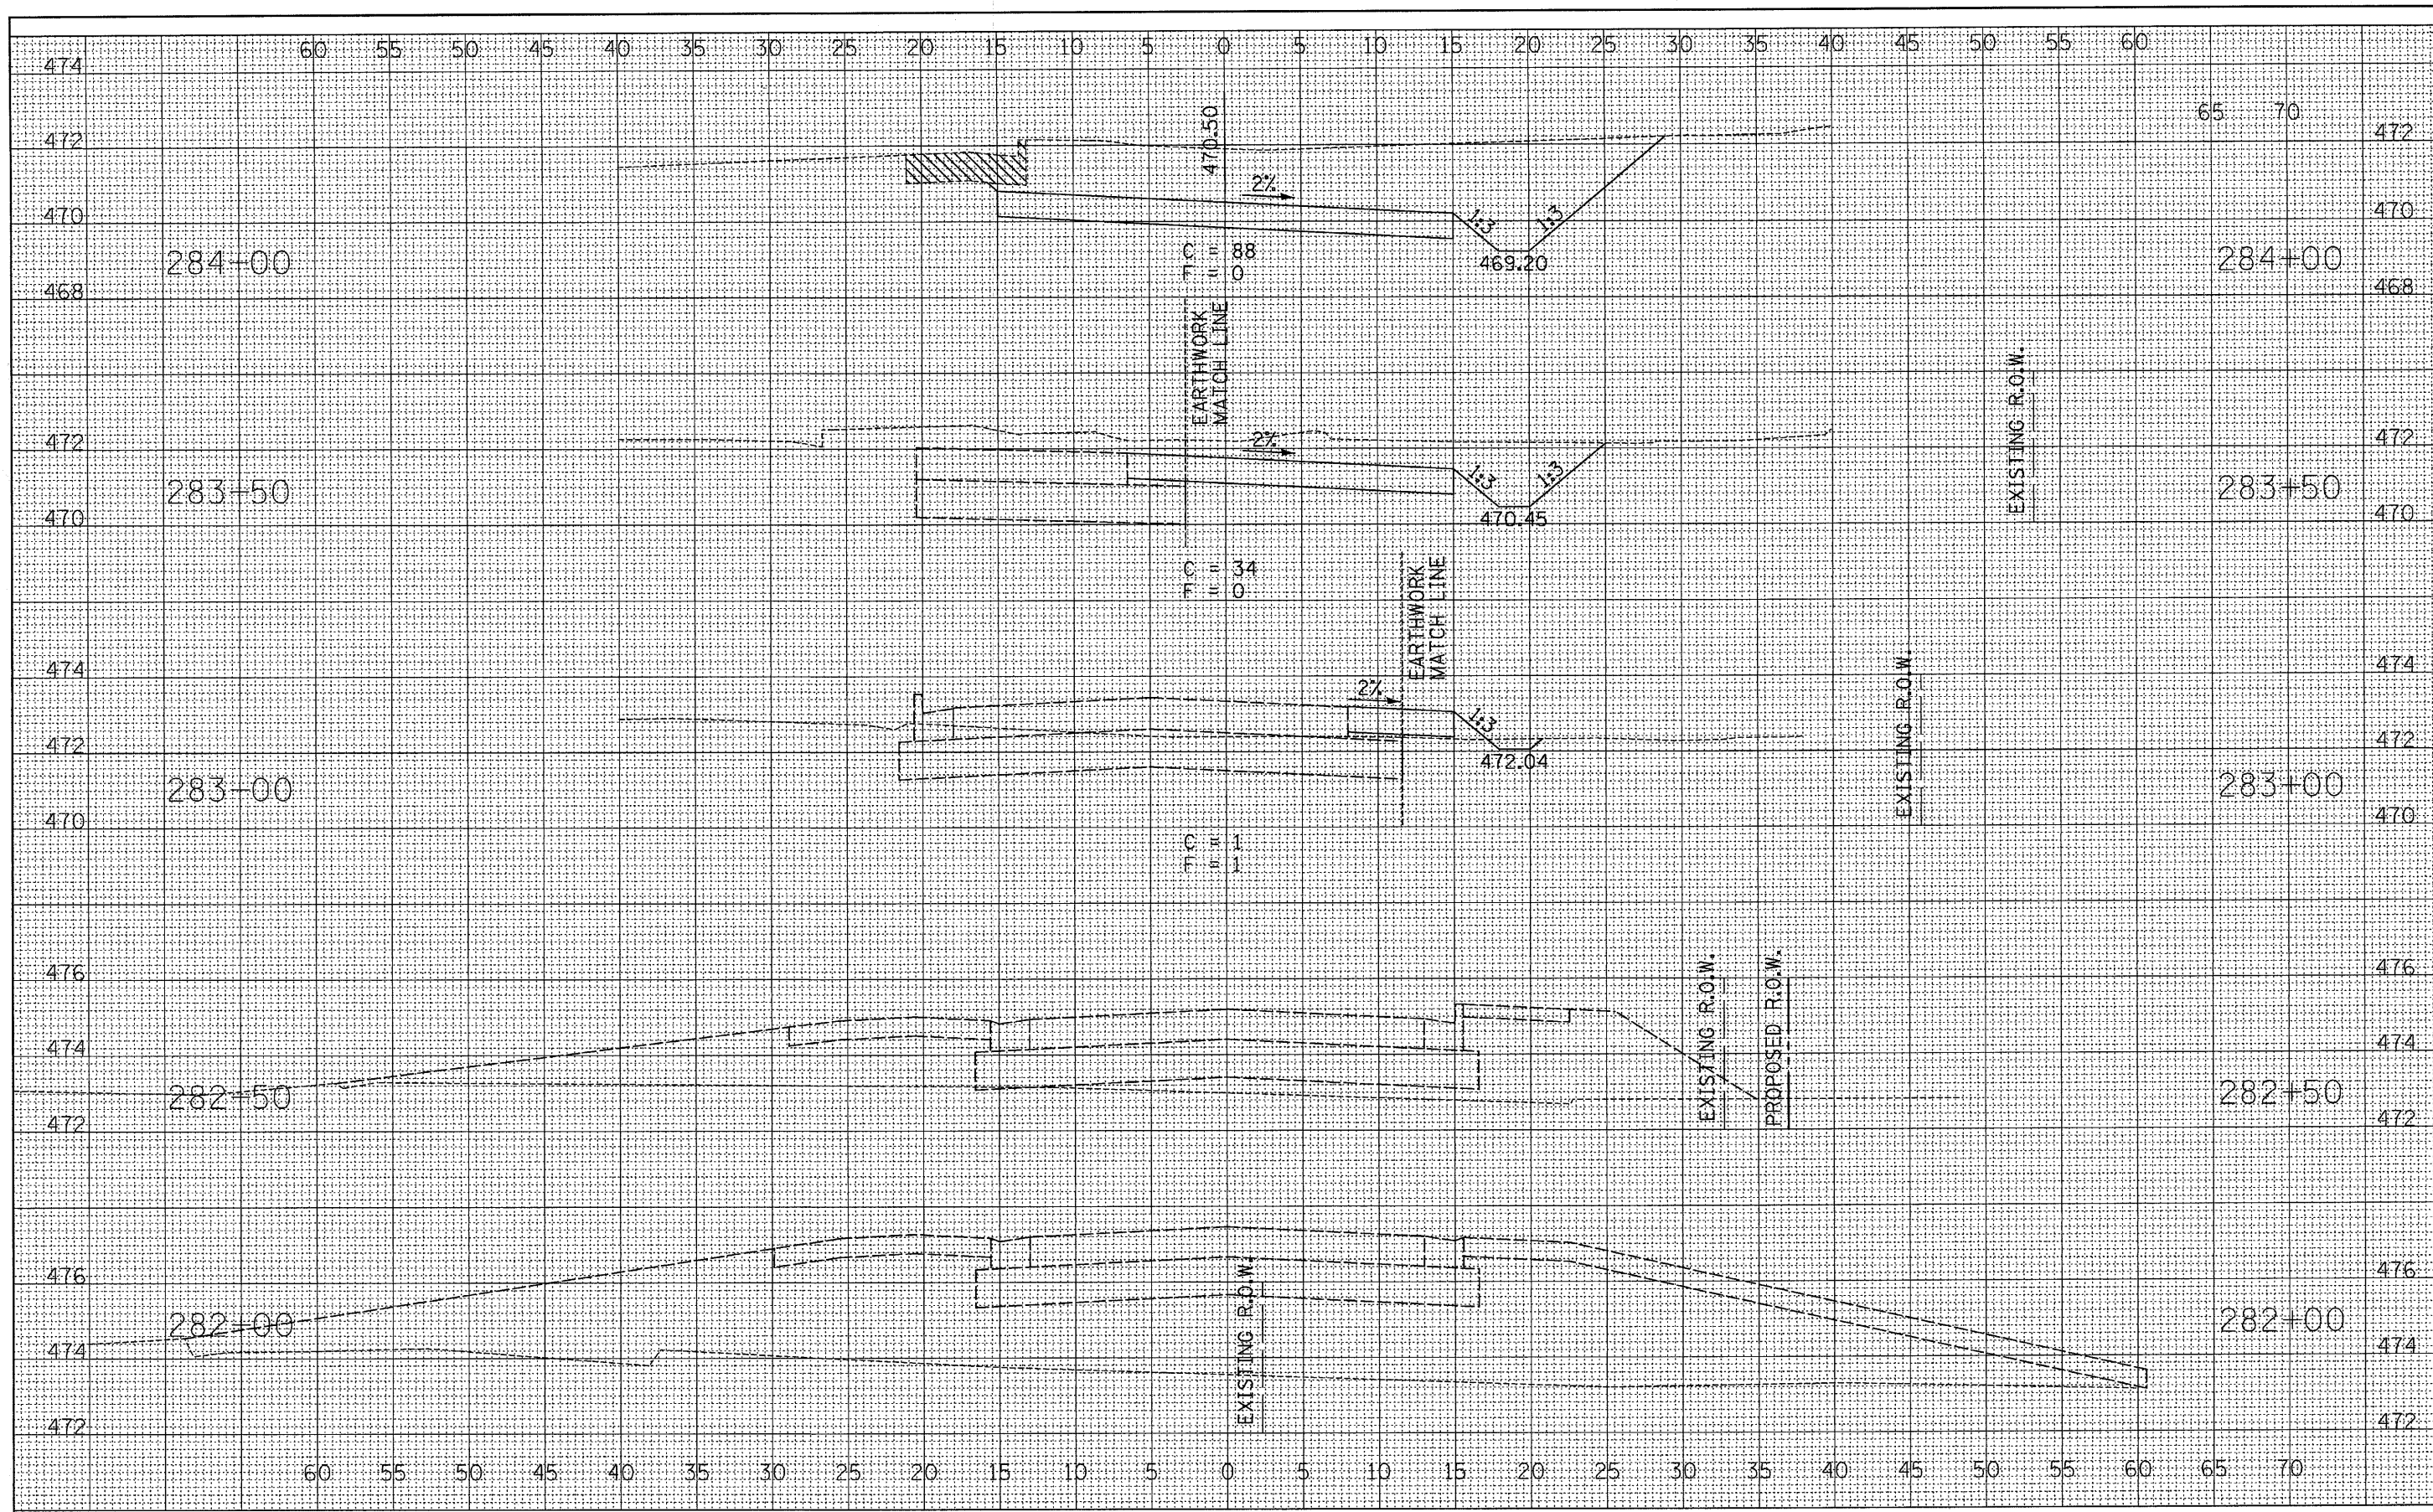

FILE NAME = D366547-SHT-XSSH-DET.DGN	USER NAME = ---	DESIGNED - JKC	REVISED - ---	STATE OF ILLINOIS DEPARTMENT OF TRANSPORTATION	CROSS SECTIONS TEMPORARY RUNAROUND		F.A.S. RTE. 1279	SECTION 6R,B	COUNTY LASALLE	TOTAL SHEETS 190	SHEET NO. 189	
PLOT SCALE = 1"=5'	DRAWN - LAG/NOE	CHECKED - JKC	REVISED - ---		SCALE: _____	SHEET NO. ___ OF ___ SHEETS	STA. 282+00 TO STA. 284+00	CONTRACT NO. 66547		FED. ROAD DIST. NO. - [ILLINOIS] FED. AID PROJECT		
PLOT DATE = 08/10	DATE - 08/10	REVISED - ---	REVISED - ---									