


FINAL SURVEY
 SURVEY NO. _____
 DATE _____
 DRAWN BY _____
 CHECKED BY _____
 TEMPLATE NO. _____
 AREAS CHECKED _____

ORIGINAL SURVEY
 SURVEY NO. _____
 DATE _____
 DRAWN BY _____
 CHECKED BY _____
 TEMPLATE NO. _____
 AREAS CHECKED _____

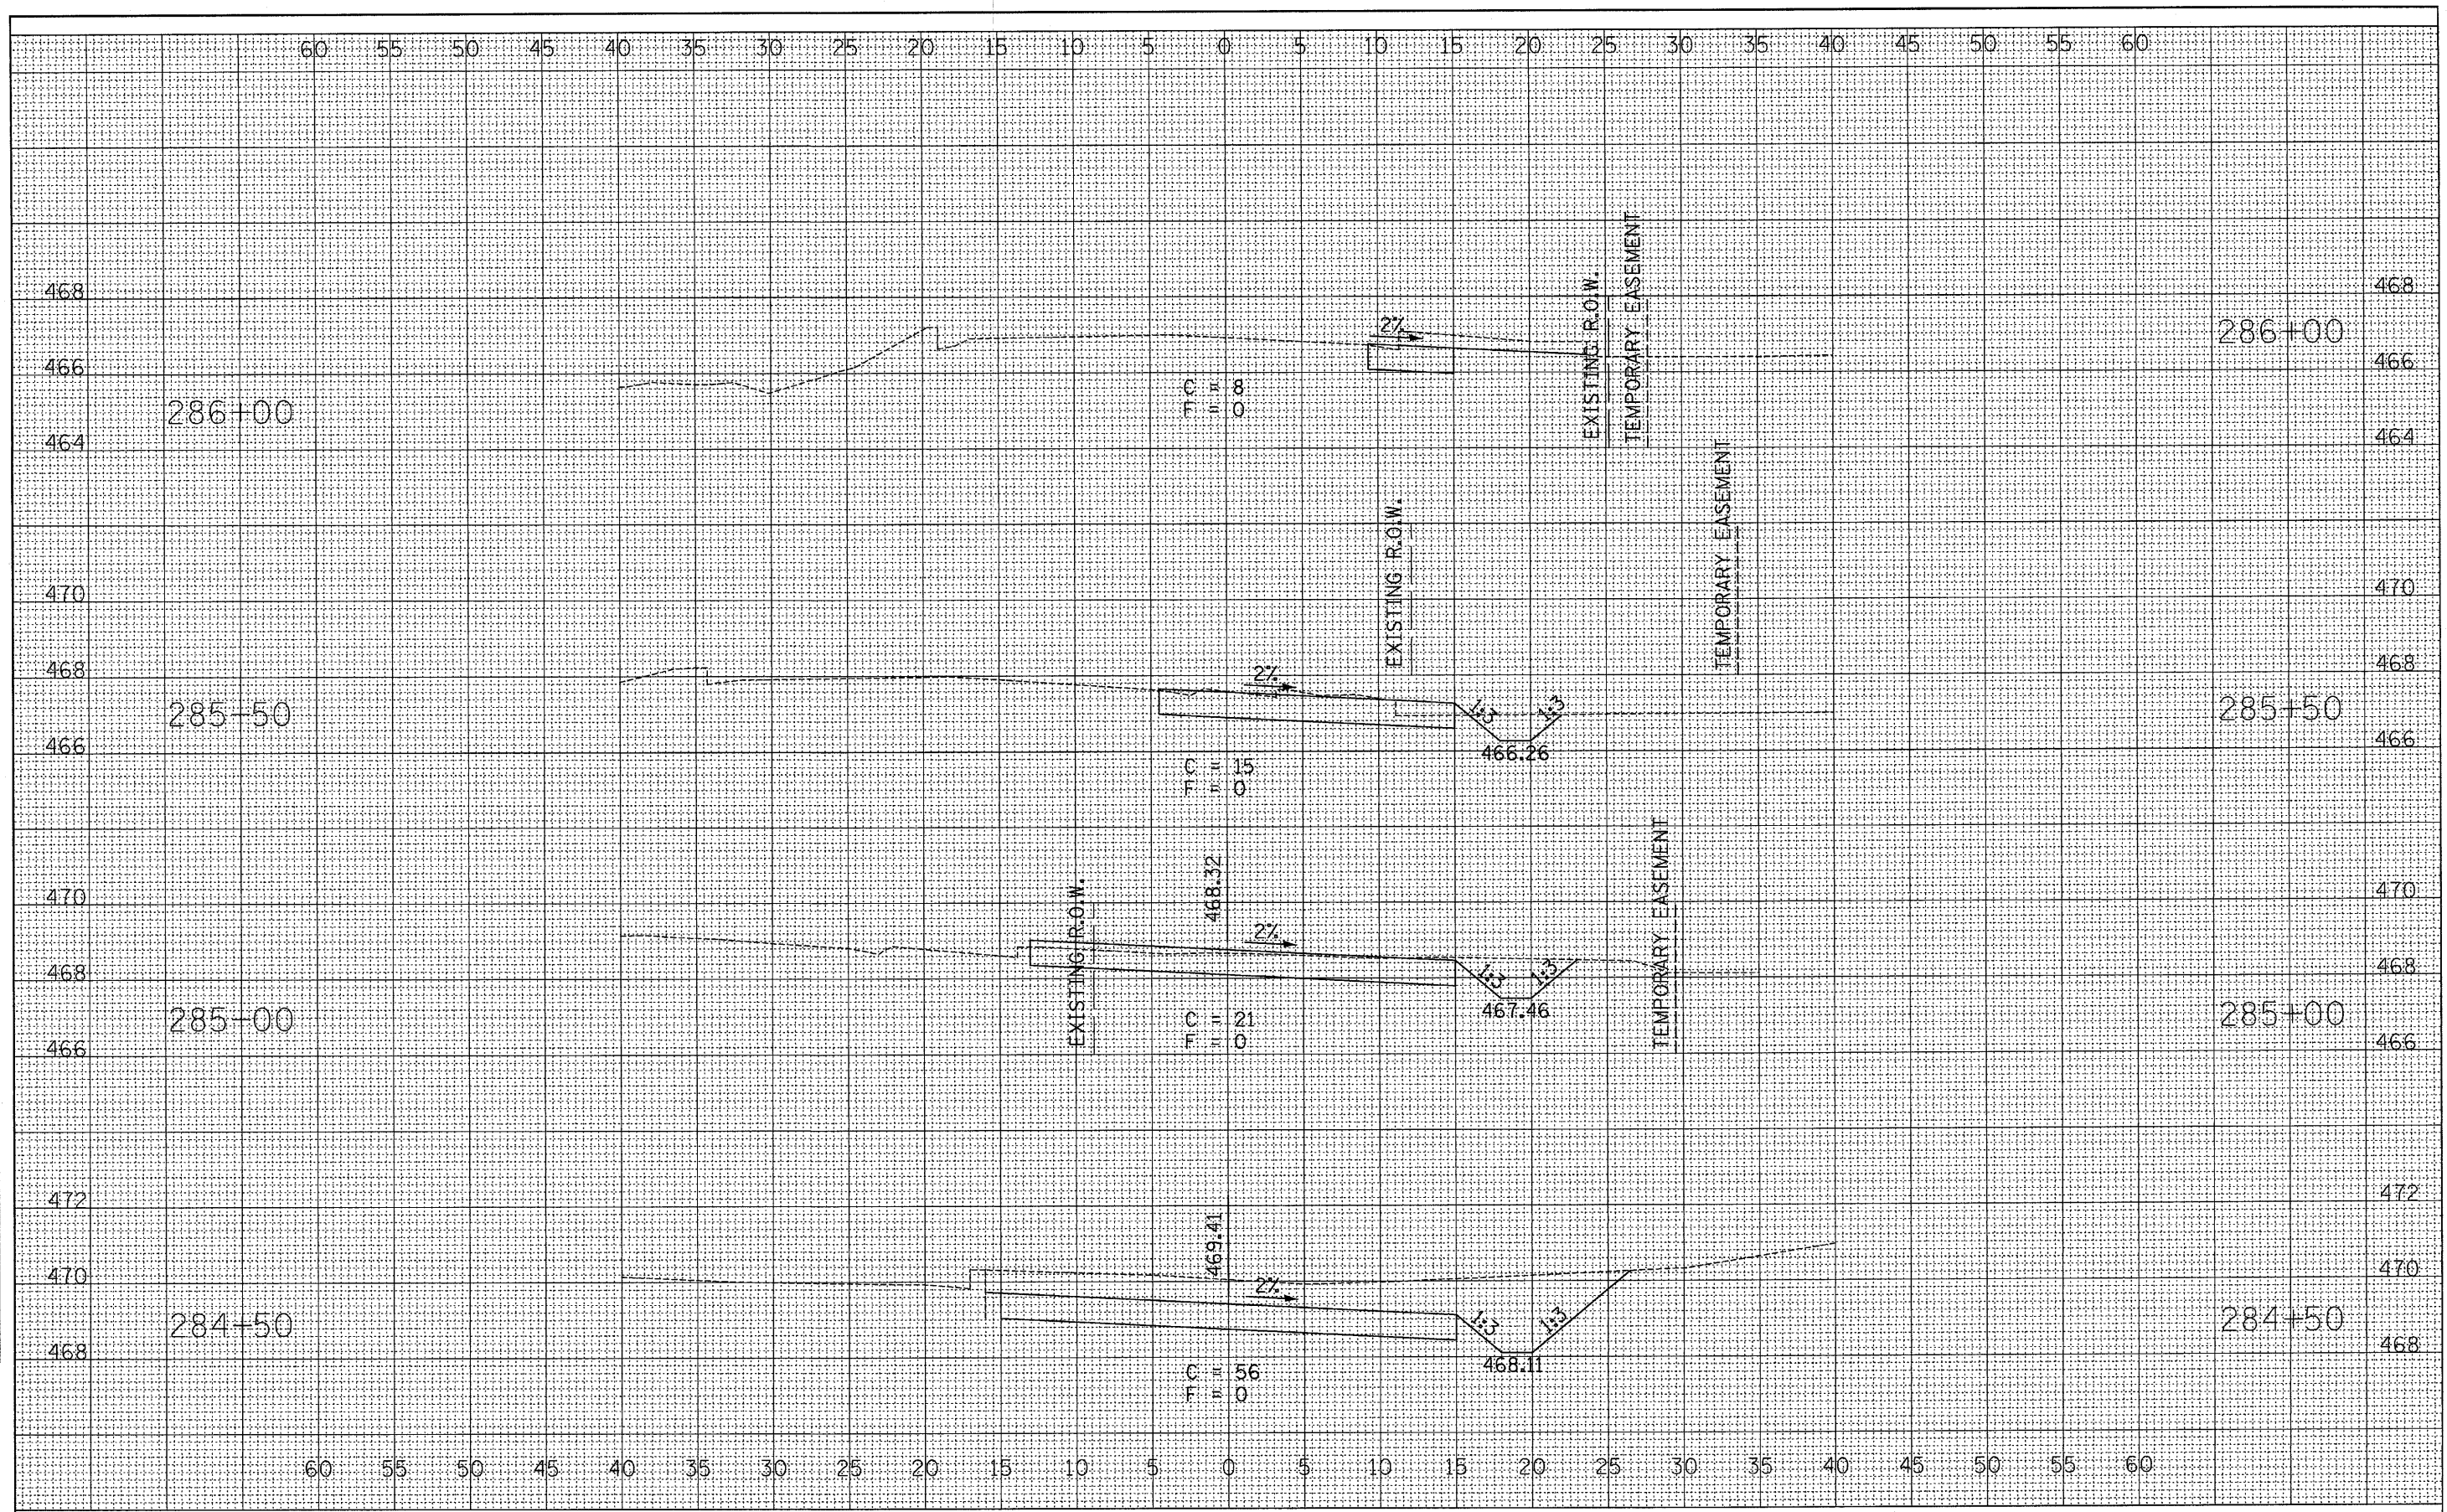

FILE NAME = D366547-SHT-XSHT-DET.DGN	USER NAME = ---	DESIGNED - JKC	REVISED - ---	STATE OF ILLINOIS DEPARTMENT OF TRANSPORTATION	CROSS SECTIONS TEMPORARY RUNAROUND			F.A.S. RTE. 1279	SECTION 6R,B	COUNTY LASALLE	TOTAL SHEETS 190	SHEET NO. 190
PLOT SCALE = 1"=5'	CHECKED - JKC	REVISOR - LAG/NOE	REVISION - ---		SCALE: _____	SHEET NO. ___ OF ___ SHEETS	STA. 284+50 TO STA. 286+00	CONTRACT NO. 66547				
PLOT DATE = 08/10	DATE - 08/10	REVISOR - JKC	REVISION - ---		FED. ROAD DIST. NO. [ILLINOIS] FED. AID PROJECT							