
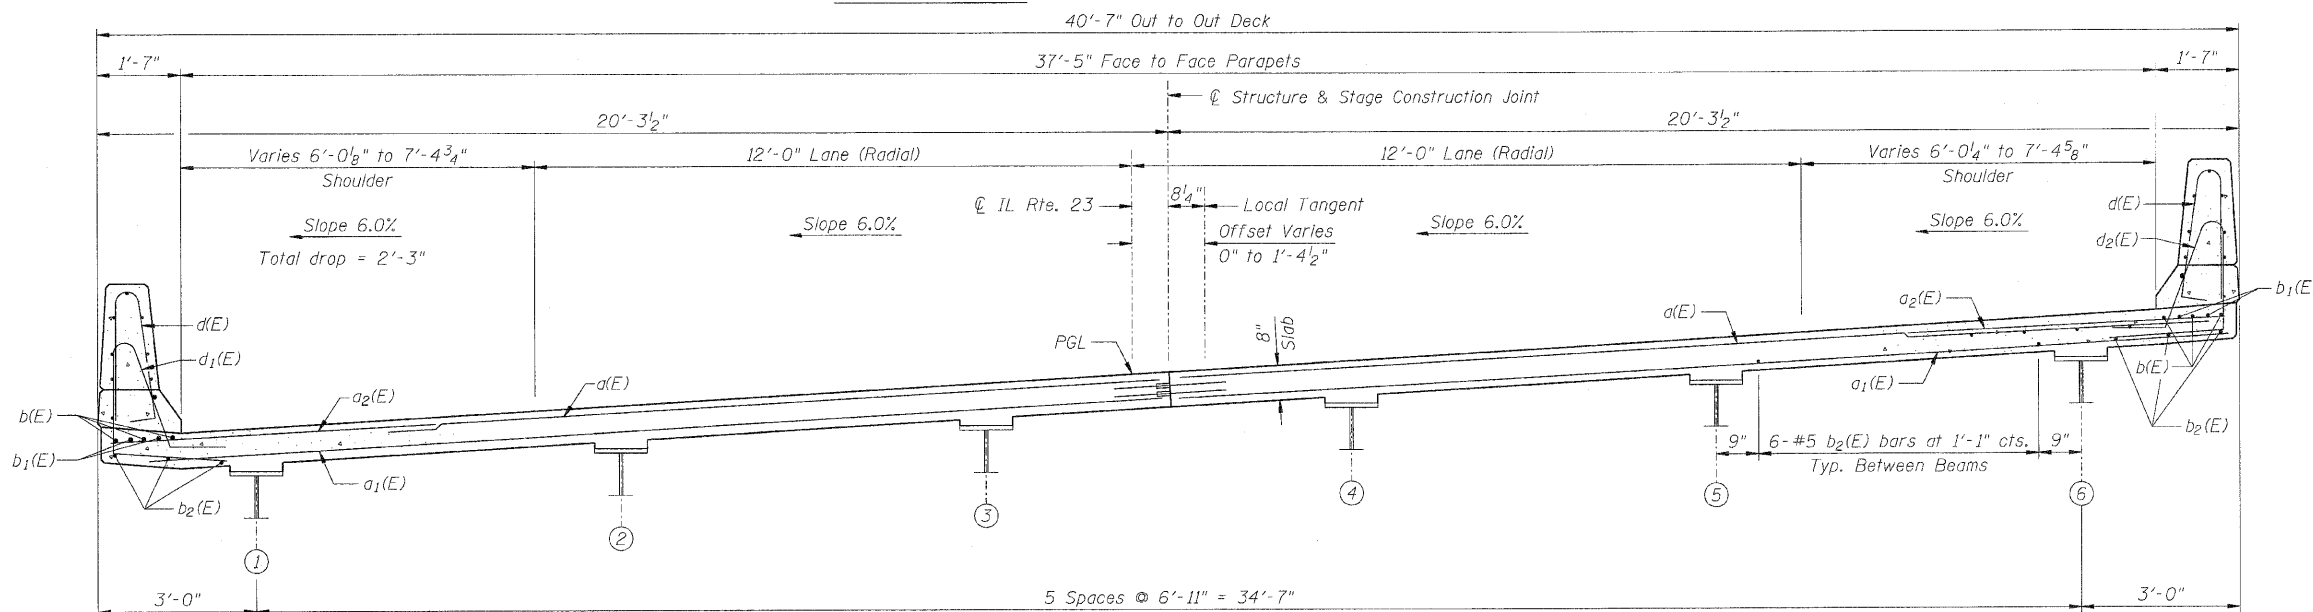


STATE OF ILLINOIS
DEPARTMENT OF TRANSPORTATION

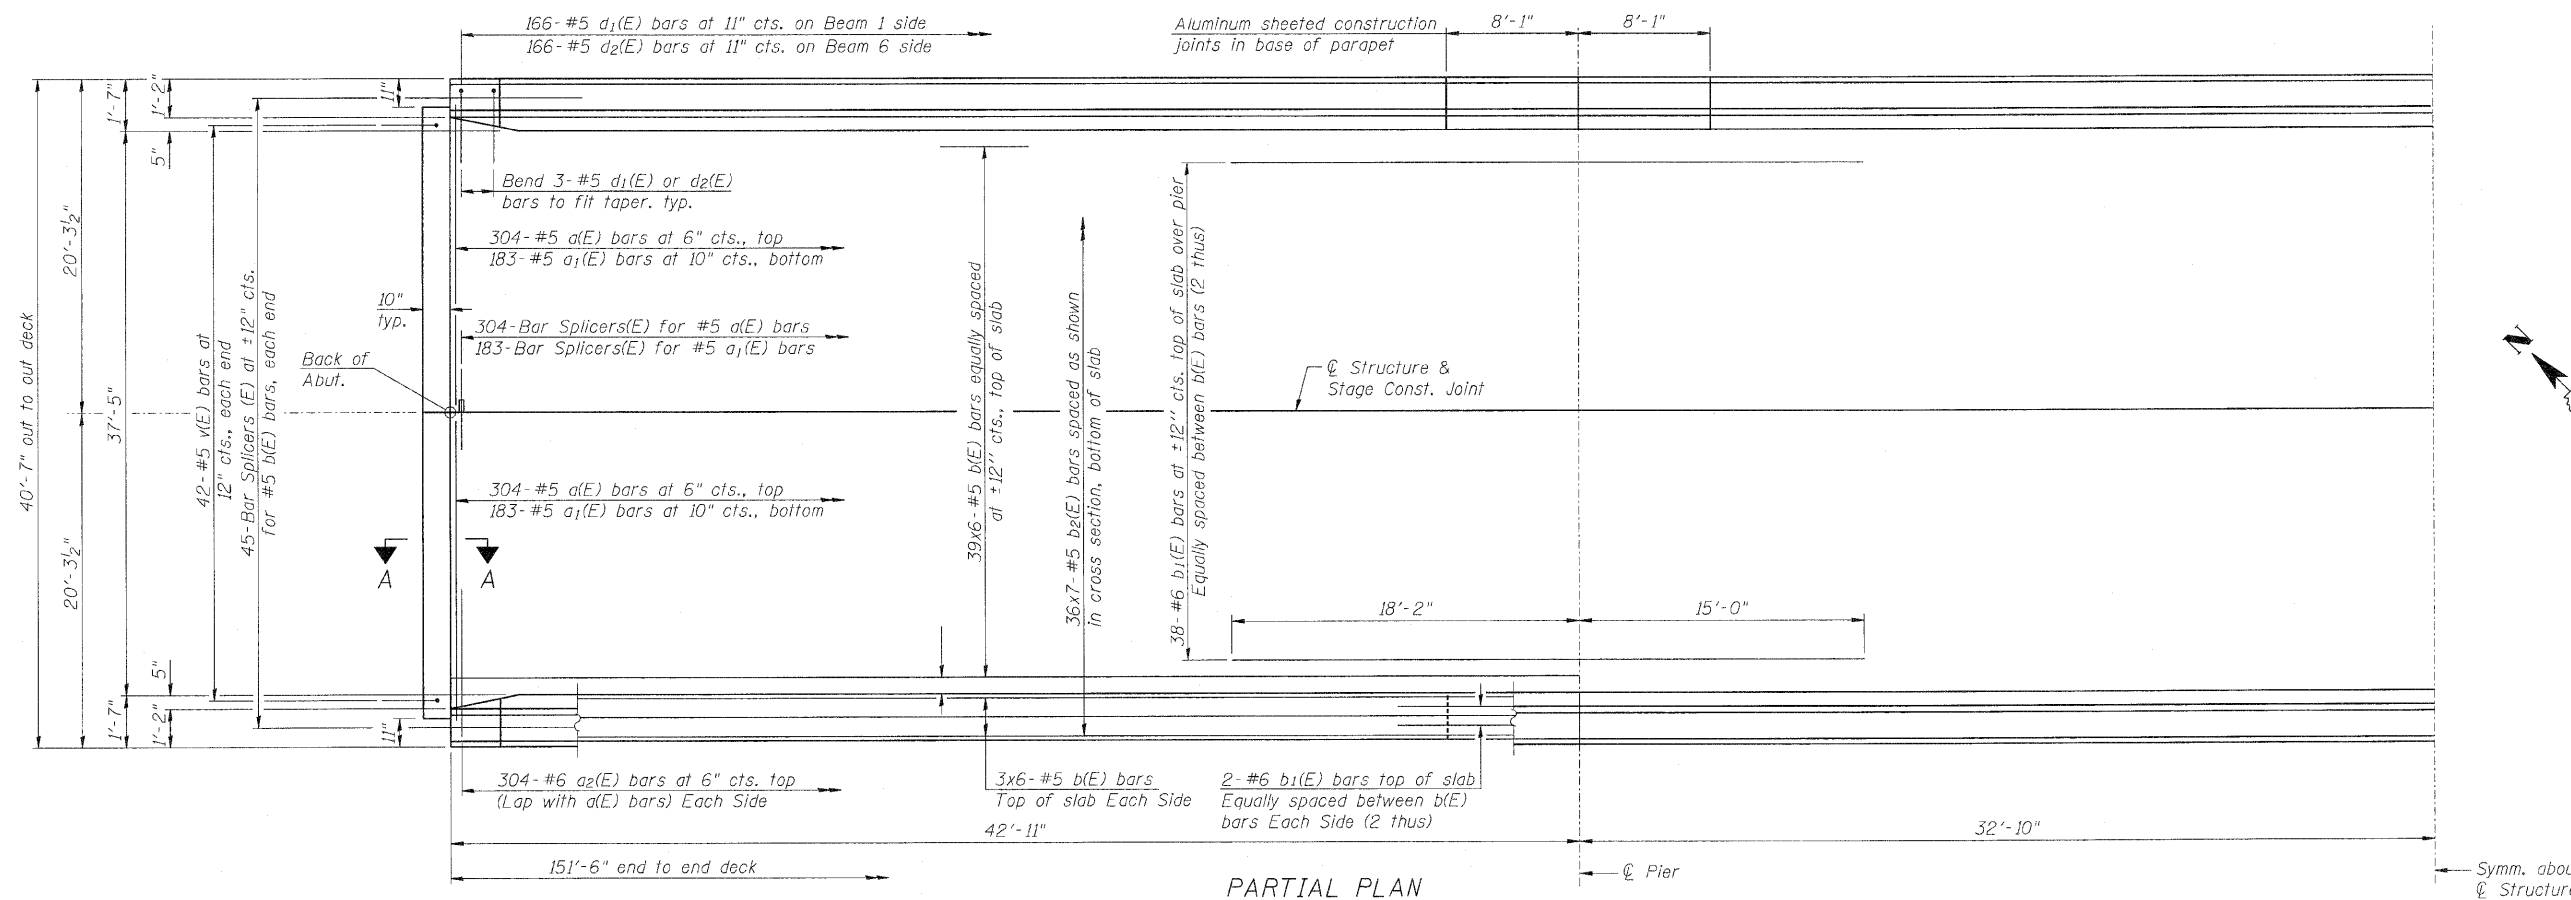

Notes:
See Sheet 10 of 26 for superstructure details and Bill of Material.
Bars indicated thus 39x6- #5 etc. indicates 39 lines of bars with 6 lengths per line.
See Sheet 10 of 26 for parapet reinforcement.
See Sheet 11 of 26 for Section A-A.

MIN. BAR LAP
#5 Bar = 3'-3"

SUPERSTRUCTURE PLAN
STRUCTURE NO. 053-0189

ZROKA engineering
Zroka Engineering, P.C.
4216 North Hermitage
Chicago, IL 60613

DESIGNED	LAS
CHECKED	JLA
DRAWN	SAW
CHECKED	LAS

SHEET NO. 9 OF 26 SHEETS	F.A.P. RTE. 68	SECTION (102)BR-1	COUNTY LIVINGSTON	TOTAL SHEETS 58	SHEET NO. 20
	SN 053-0189		CONTRACT NO. 66822		
FED. ROAD DIST. NO. ILLINOIS FED. AID PROJECT					

SI-2-0 11-1-09

C:\Drawings\5600-105\Start\Print\053-0189-SuperstructurePlan.dgn 10:40:21 AM 8/2/2010