


DATE	
BY	
SURVEYED	
NOTE BOOK	
TEMPLATE	
AREAS	
CHECKED	

DATE	
BY	
SURVEYED	
NOTE BOOK	
TEMPLATE	
AREAS	
CHECKED	

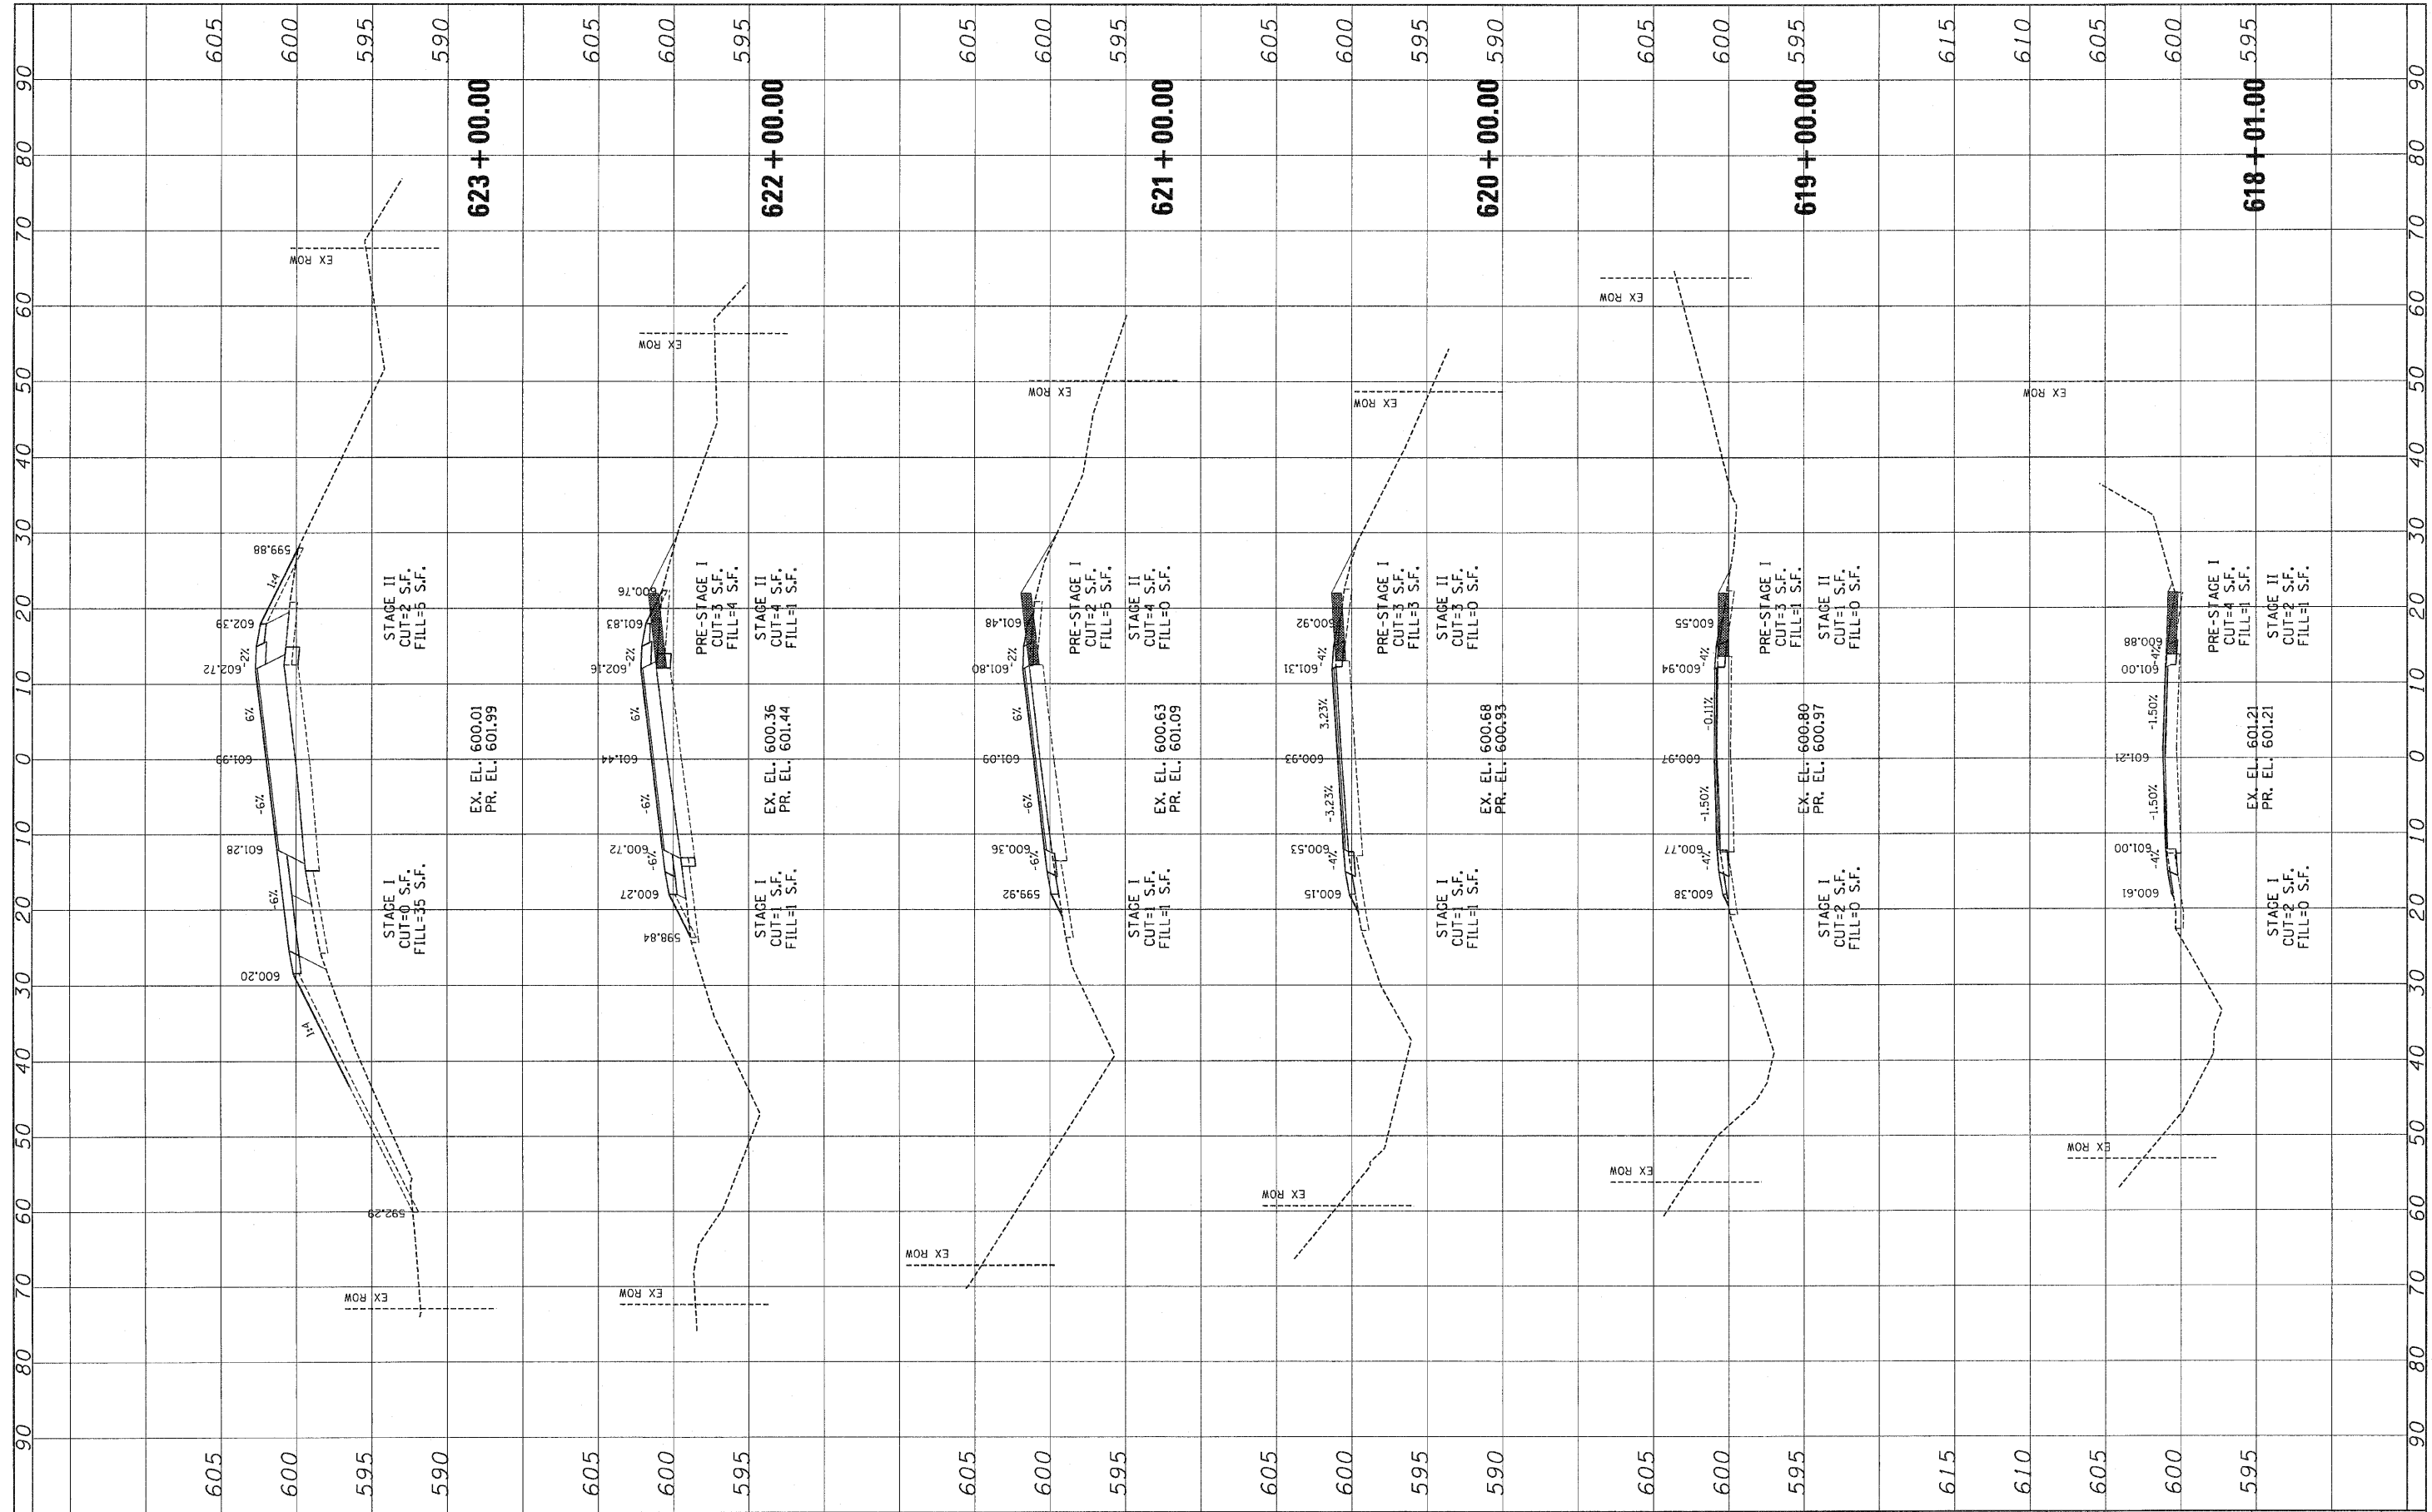

FILE NAME = #FILEL*
 USER NAME = #USER*
 PLOT SCALE = #SCALE*
 PLOT DATE = #DATE*

DESIGNED	-	SPF	REVISED	-
DRAWN	-	AJP	REVISED	-
CHECKED	-	JMS	REVISED	-
DATE	-	08/05/10	REVISED	-

**STATE OF ILLINOIS
 DEPARTMENT OF TRANSPORTATION**

CROSS SECTIONS

SCALE: SHEET NO. 03 OF 03 SHEETS STA. 618+01.00 TO STA. 623+00.00

F.A.P. RTE.	SECTION	COUNTY	TOTAL SHEETS	SHEET NO.
68	(102) BR-1	LIVINGSTON	58	56
			CONTRACT NO. 66822	
ILLINOIS FED. AID PROJECT				