



STATE OF ILLINOIS
DEPARTMENT OF TRANSPORTATION

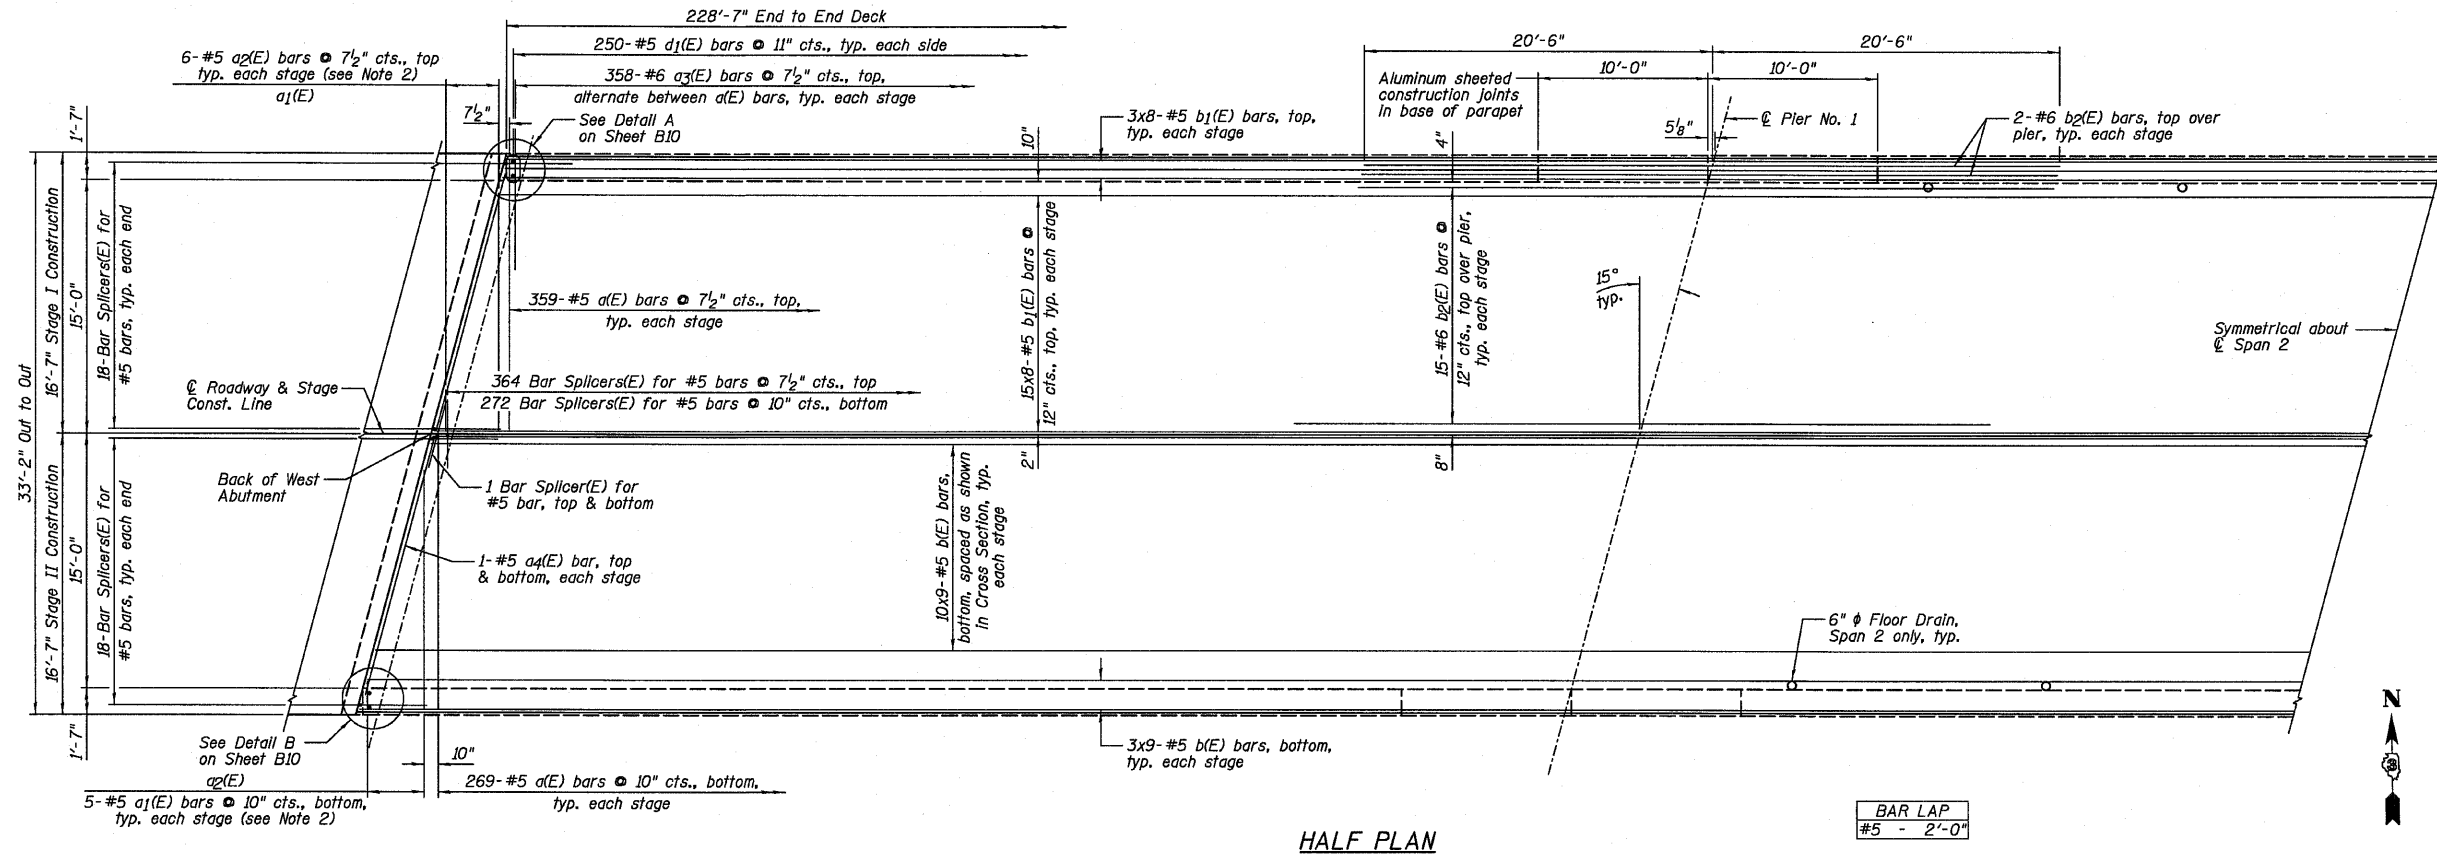

HALF PLAN

BAR LAP
#5 - 2'-0"

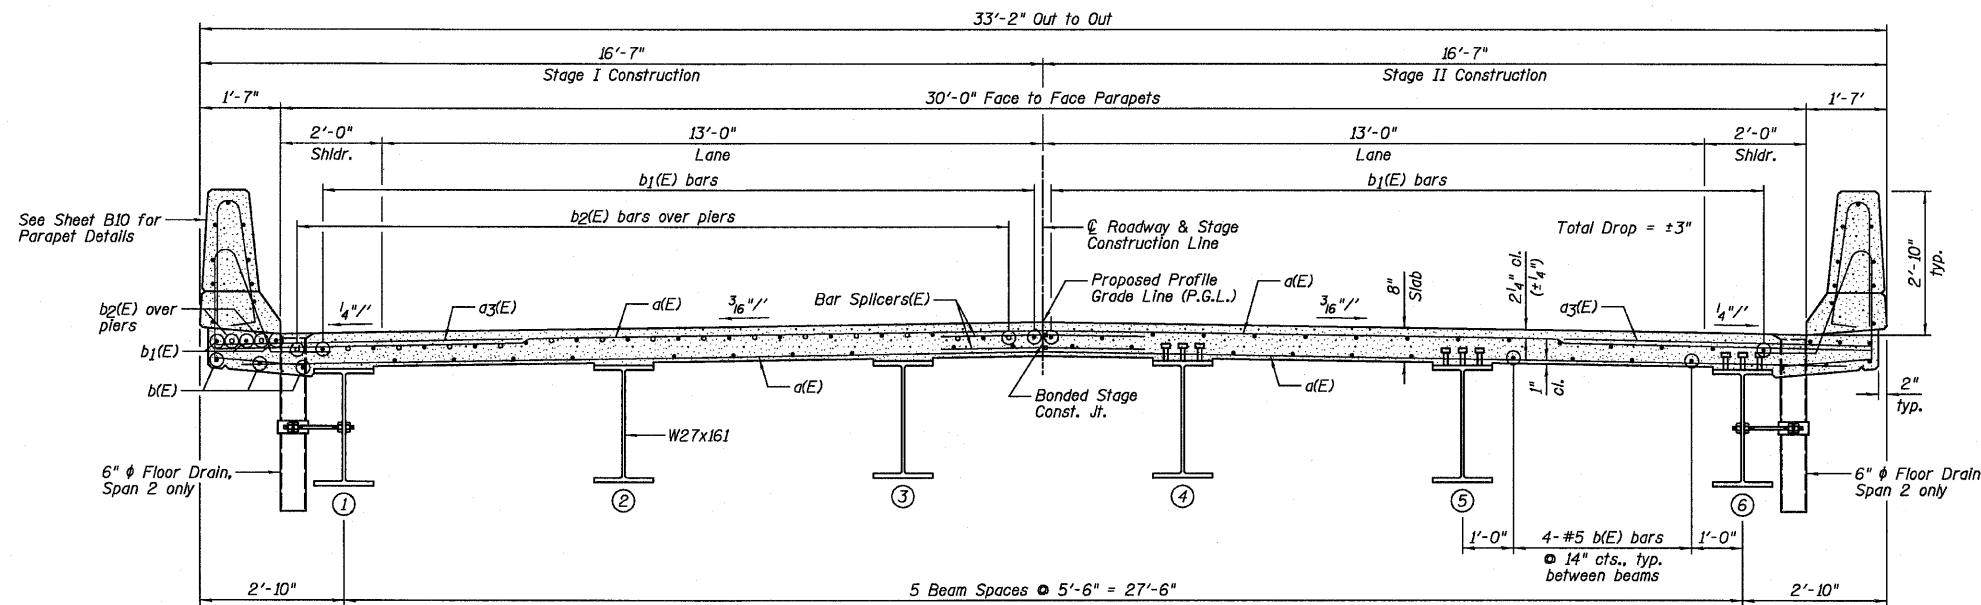

NEAR PIER

CROSS SECTION
(Looking East @ ϕ of Bridge)

NEAR MIDSPAN

NOTES:

- 1.) See Sheet B10 for Superstructure Details and Bill of Material.
- 2.) Order a1(E) and a2(E) bars full length. Cut according to Bar Cutting Diagram on Sheet B10. Use remainder of bars on opposite corner of deck.
- 3.) Bars Indicated thus 3x8-#5 etc. Indicates 3 lines of bars with 8 lengths per line.
- 4.) See Sheet B22 for Bar Splicer Details.

DESIGNED	SDH
CHECKED	JML
DRAWN	DJM
CHECKED	MSW

DATE 08/13/10

Farnsworth
GROUP, INC.
2709 McGraw Drive
Bloomington, Illinois 61704
309/663-8435, 309/663-1571 fax

SHEET NO. B9
26 SHEETS

F.A.P. RTE.	SECTION	COUNTY	TOTAL SHEETS	SHEET NO.
317	(25)BR-2	LIVINGSTON	58	32
CONTRACT NO. 66823				
FED. ROAD DIST. NO.	ILLINOIS	FED. AID PROJECT		