


FINAL SURVEY	SURVEYED	BY	DATE
NOTE BOOK	PLOTTED		
AREAS CHECKED	TEMPLATE		
NO.			

ORIGINAL SURVEY	SURVEYED	BY	DATE
NOTE BOOK	PLOTTED		
AREAS CHECKED	TEMPLATE		
NO.			

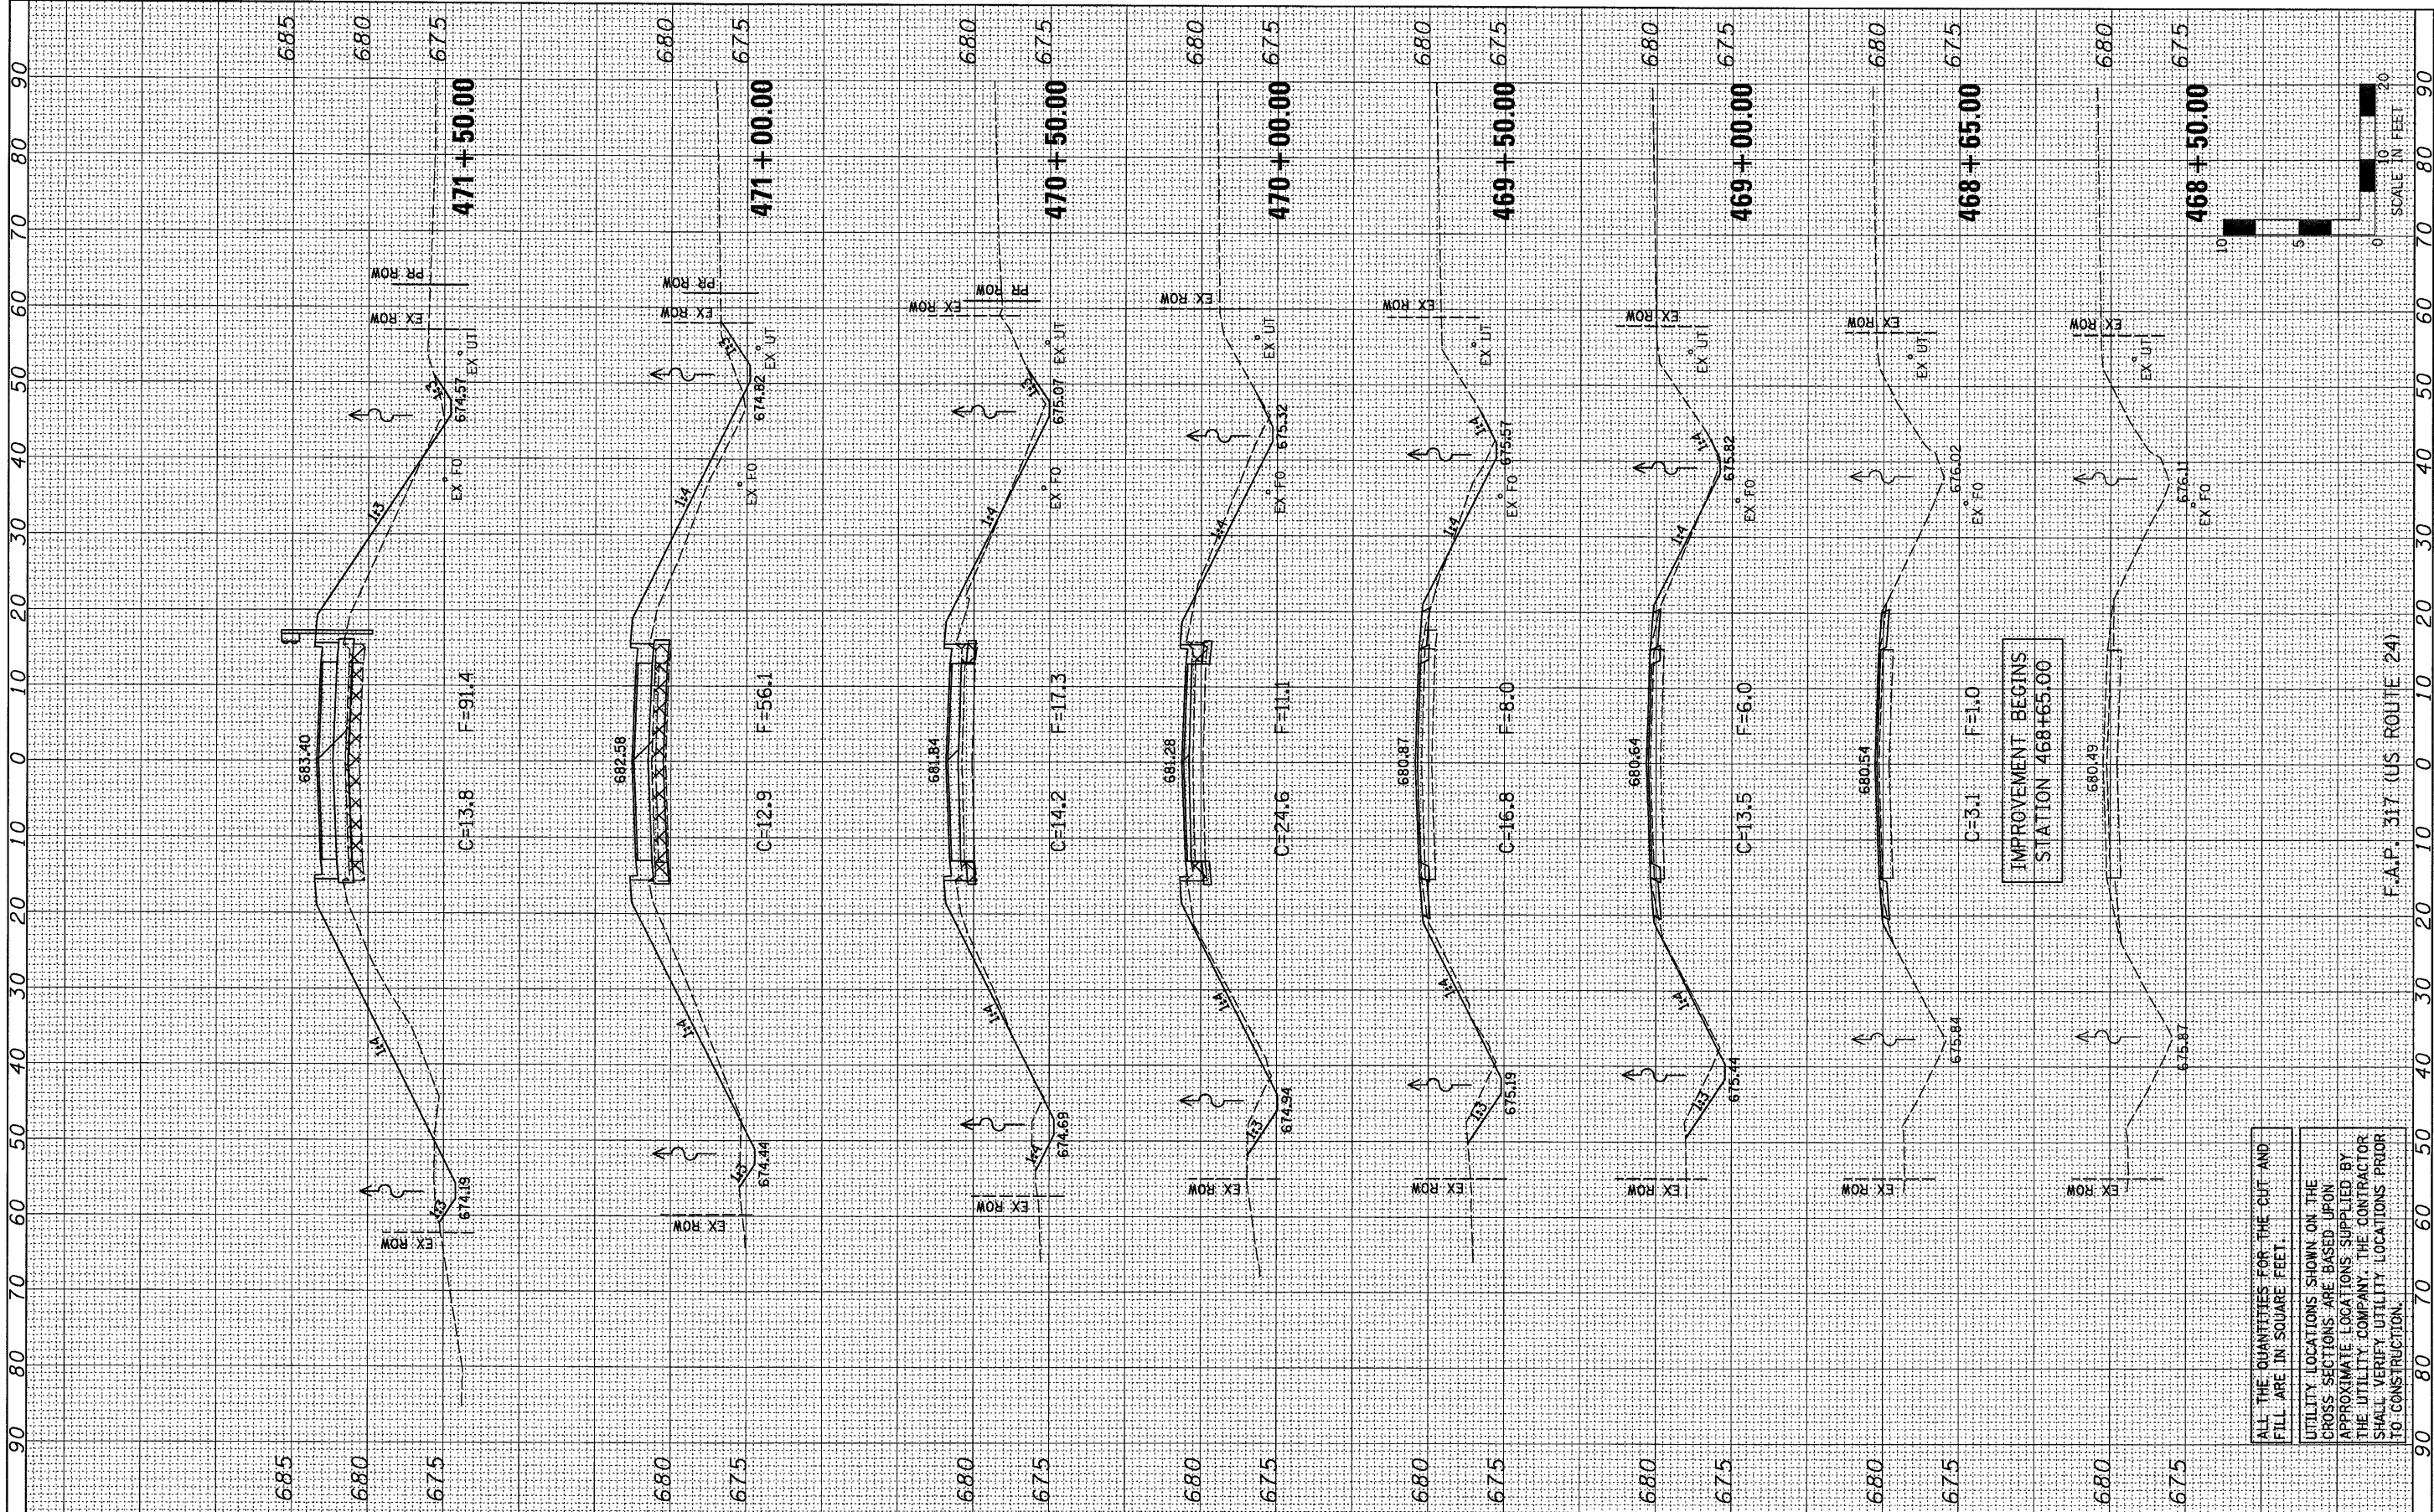


ALL THE QUANTITIES FOR THE CUT AND FILL ARE IN SQUARE FEET

UTILITY LOCATIONS SHOWN ON THE CROSS SECTIONS ARE BASED UPON APPROXIMATE LOCATIONS SUPPLIED BY THE UTILITY COMPANY. THE CONTRACTOR SHALL VERIFY UTILITY LOCATIONS PRIOR TO CONSTRUCTION.

IMPROVEMENT BEGINS
STATION 468+65.00

F.A.P. 317 (US ROUTE 24)

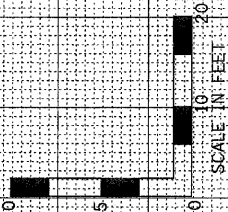

FILE NAME =	USER NAME = *USER*
FILE#	
PLOT SCALE = *SCALE*	
PLOT DATE = *DATE*	

DESIGNED - JML	REVISED -
DRAWN - JJO	REVISED -
CHECKED - MSW	REVISED -
DATE - 08/13/10	REVISED -

STATE OF ILLINOIS
DEPARTMENT OF TRANSPORTATION

CROSS SECTIONS

SCALE: 1"=10' SHEET NO. OF SHEETS STA. 468+50.00 TO STA. 471+50.00

F.A.P. RTE. 317	SECTION (25)BR-2	COUNTY LIVINGSTON	TOTAL SHEETS 58	SHEET NO. 53
FED. ROAD DIST. No.		ILLINOIS FED. AID PROJECT		CONTRACT NO. 66823