


FINAL SURVEY	SURVEYED
NOTE BOOK NO.	PLOTTED
DATE	DATE
AREAS CHECKED	AREAS CHECKED

ORIGINAL SURVEY	SURVEYED
NOTE BOOK NO.	PLOTTED
DATE	DATE
AREAS CHECKED	AREAS CHECKED

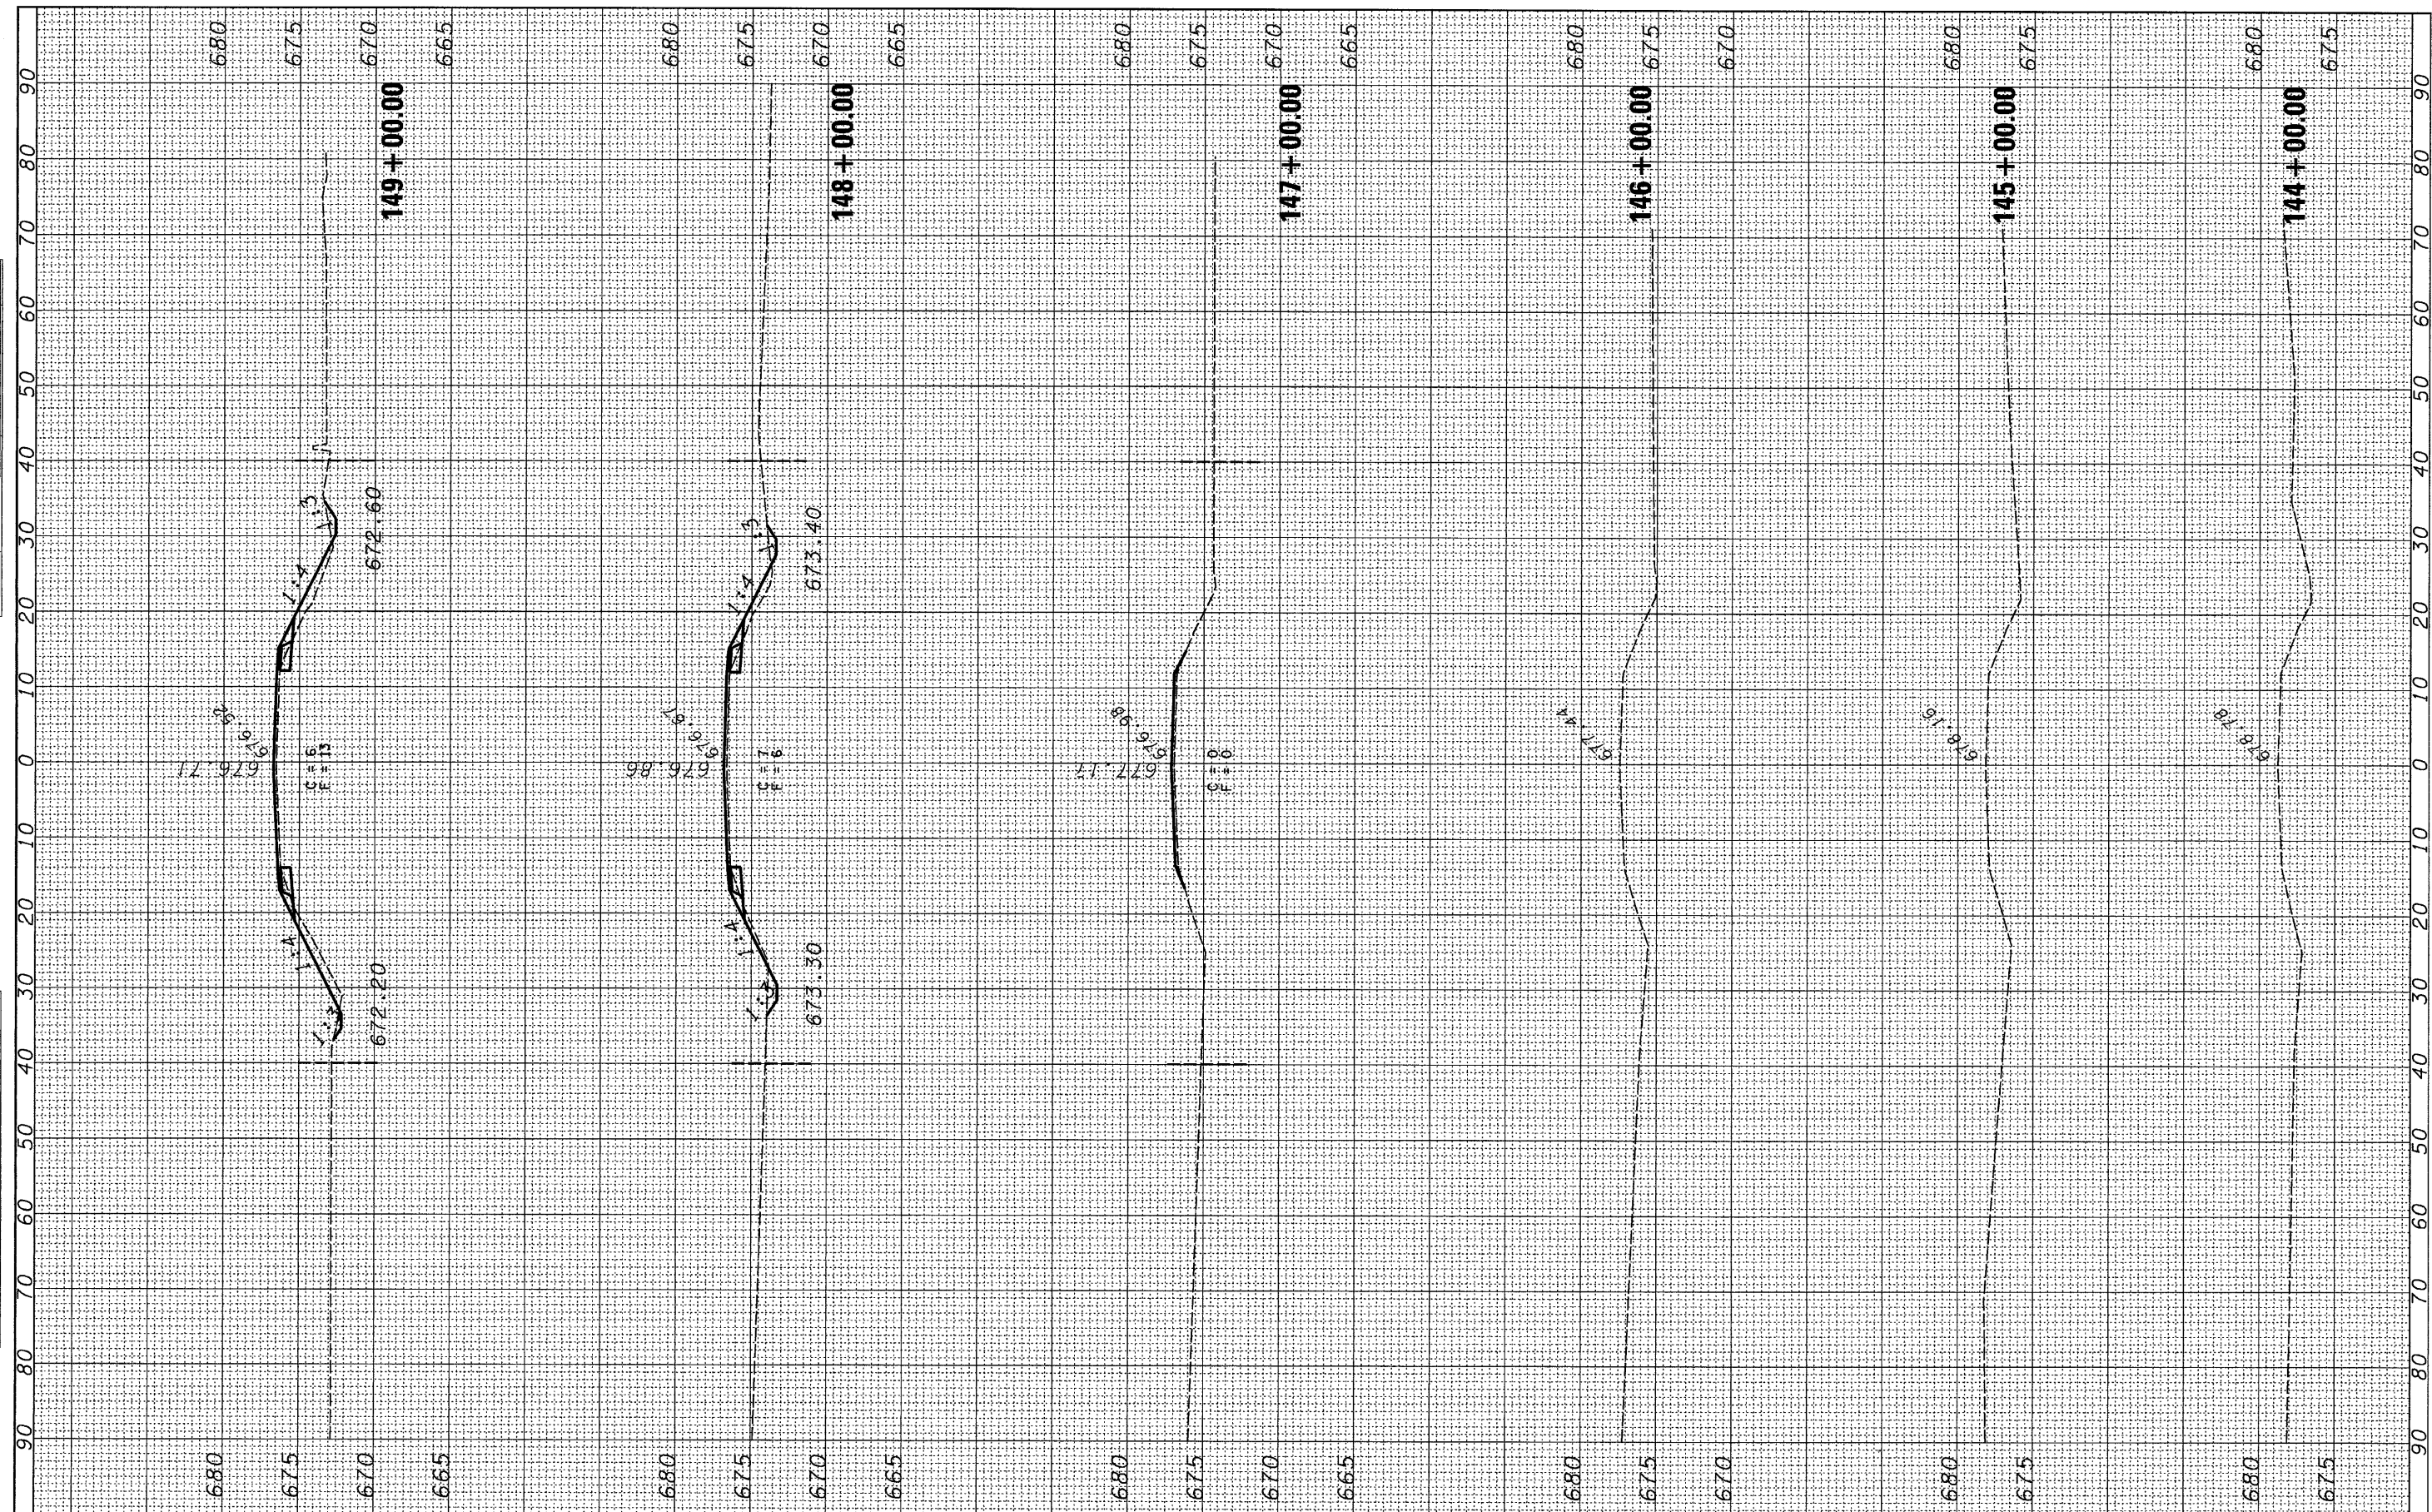

FILE NAME = D366878-SHT-XSSHT.DGN  
 USER NAME = --

DESIGNED - JKC	REVISED -
DRAWN - LAG	REVISED -
CHECKED - JKC	REVISED -
DATE - 04/10	REVISED -

**STATE OF ILLINOIS  
DEPARTMENT OF TRANSPORTATION**

**CROSS SECTIONS**

SCALE: 1"=10'    SHEET NO. 17 OF 19 SHEETS    STA. 144+00.00 TO STA. 149+00.00

F.A.P. RTE.	SECTION	COUNTY	TOTAL SHEETS	SHEET NO.
681	(115)I	LIVINGSTON	20	19
FED. ROAD DIST. NO. ILLINOIS FED. AID PROJECT			CONTRACT NO. 66870	