


FINAL SURVEY	SURVEYED
NOTE BOOK	PLOTTED
NO.	DATE
	AREAS CHECKED

ORIGINAL SURVEY	SURVEYED
NOTE BOOK	PLOTTED
NO.	DATE
	AREAS CHECKED

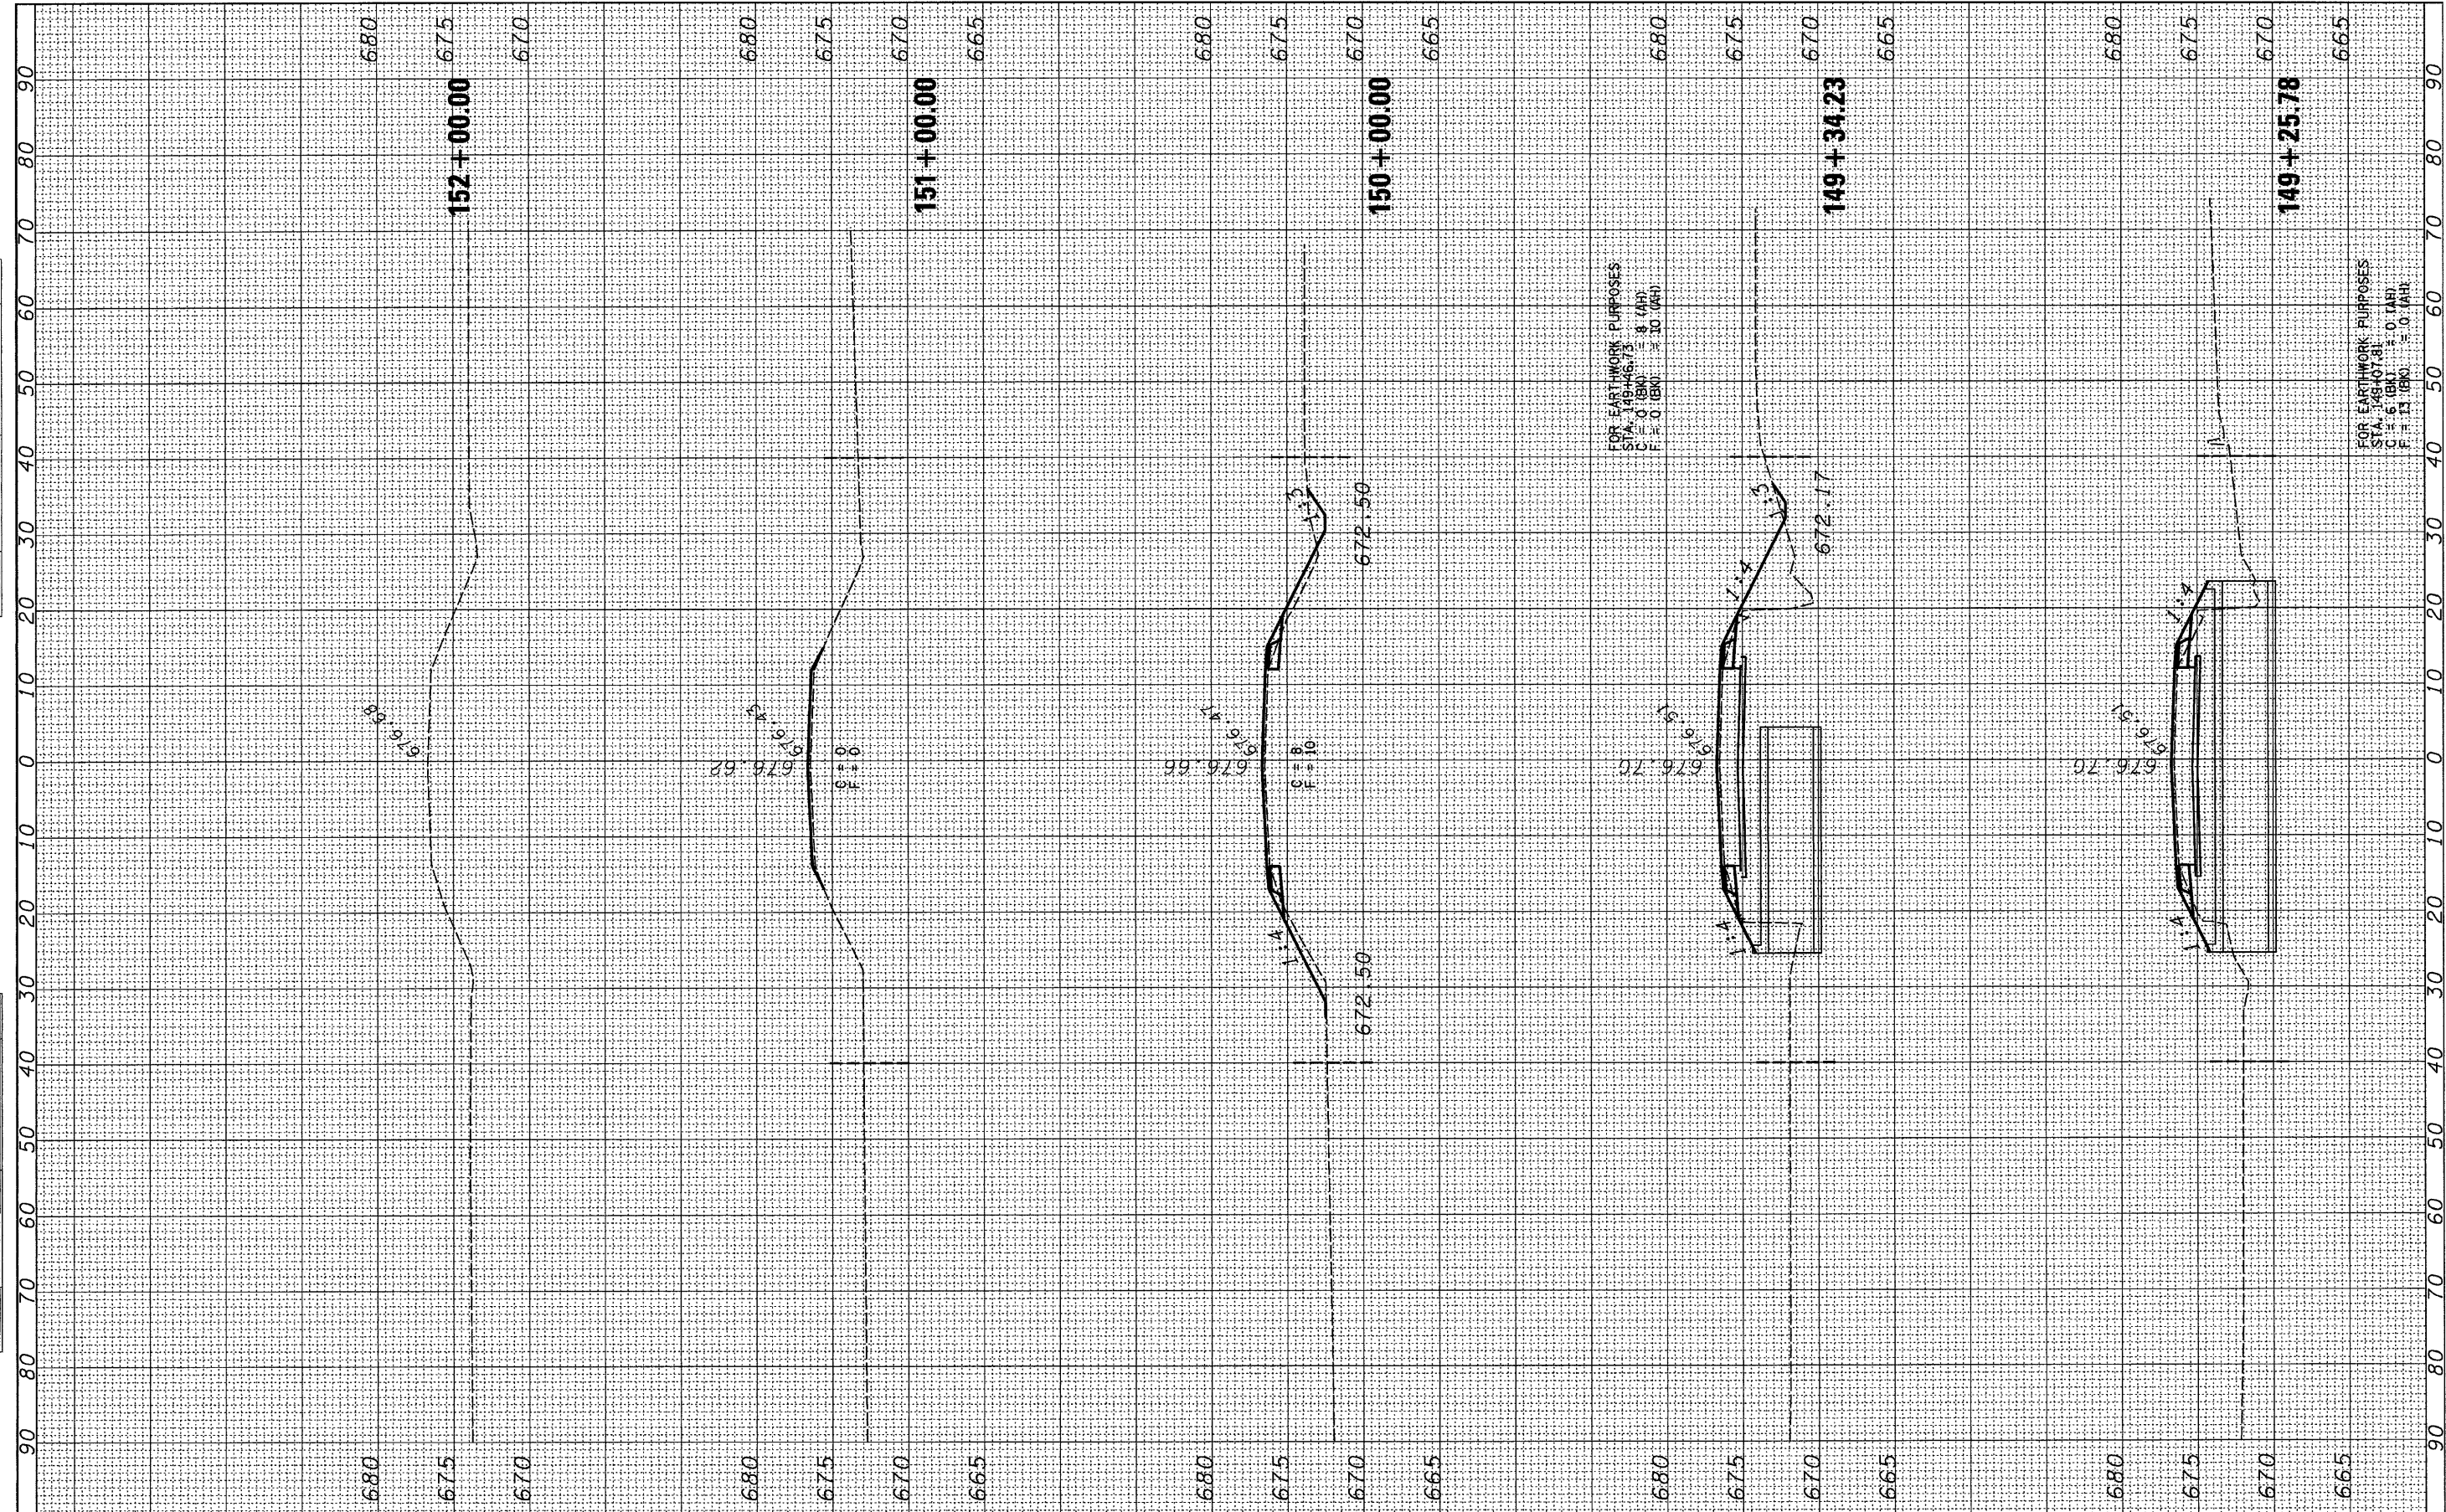

FOR EARTHWORK PURPOSES
 STA. 149+46.73
 C = 0 (BK) = 8 (AH)
 F = 0 (BK) = 10 (AH)

FOR EARTHWORK PURPOSES
 STA. 149+07.81
 C = 6 (BK) = 0 (AH)
 F = 13 (BK) = 0 (AH)

FILE NAME = D366870-SHT-XSSHT.DGN
 USER NAME = ---
 PLOT SCALE = 1"=10'
 PLOT DATE = 04/10

DESIGNED - JKC	REVISED -
DRAWN - LAG	REVISED -
CHECKED - JKC	REVISED -
DATE - 04/10	REVISED -

**STATE OF ILLINOIS
 DEPARTMENT OF TRANSPORTATION**

CROSS SECTIONS
 SCALE: 1"=10' SHEET NO. 18 OF 19 SHEETS STA. 149+25.78 TO STA. 152+00.00

F.A.P. RTE.	SECTION	COUNTY	TOTAL SHEETS	SHEET NO.
681	(115)I	LIVINGSTON	20	20
CONTRACT NO. 66870				
FED. ROAD DIST. NO. ILLINOIS FED. AID PROJECT				