
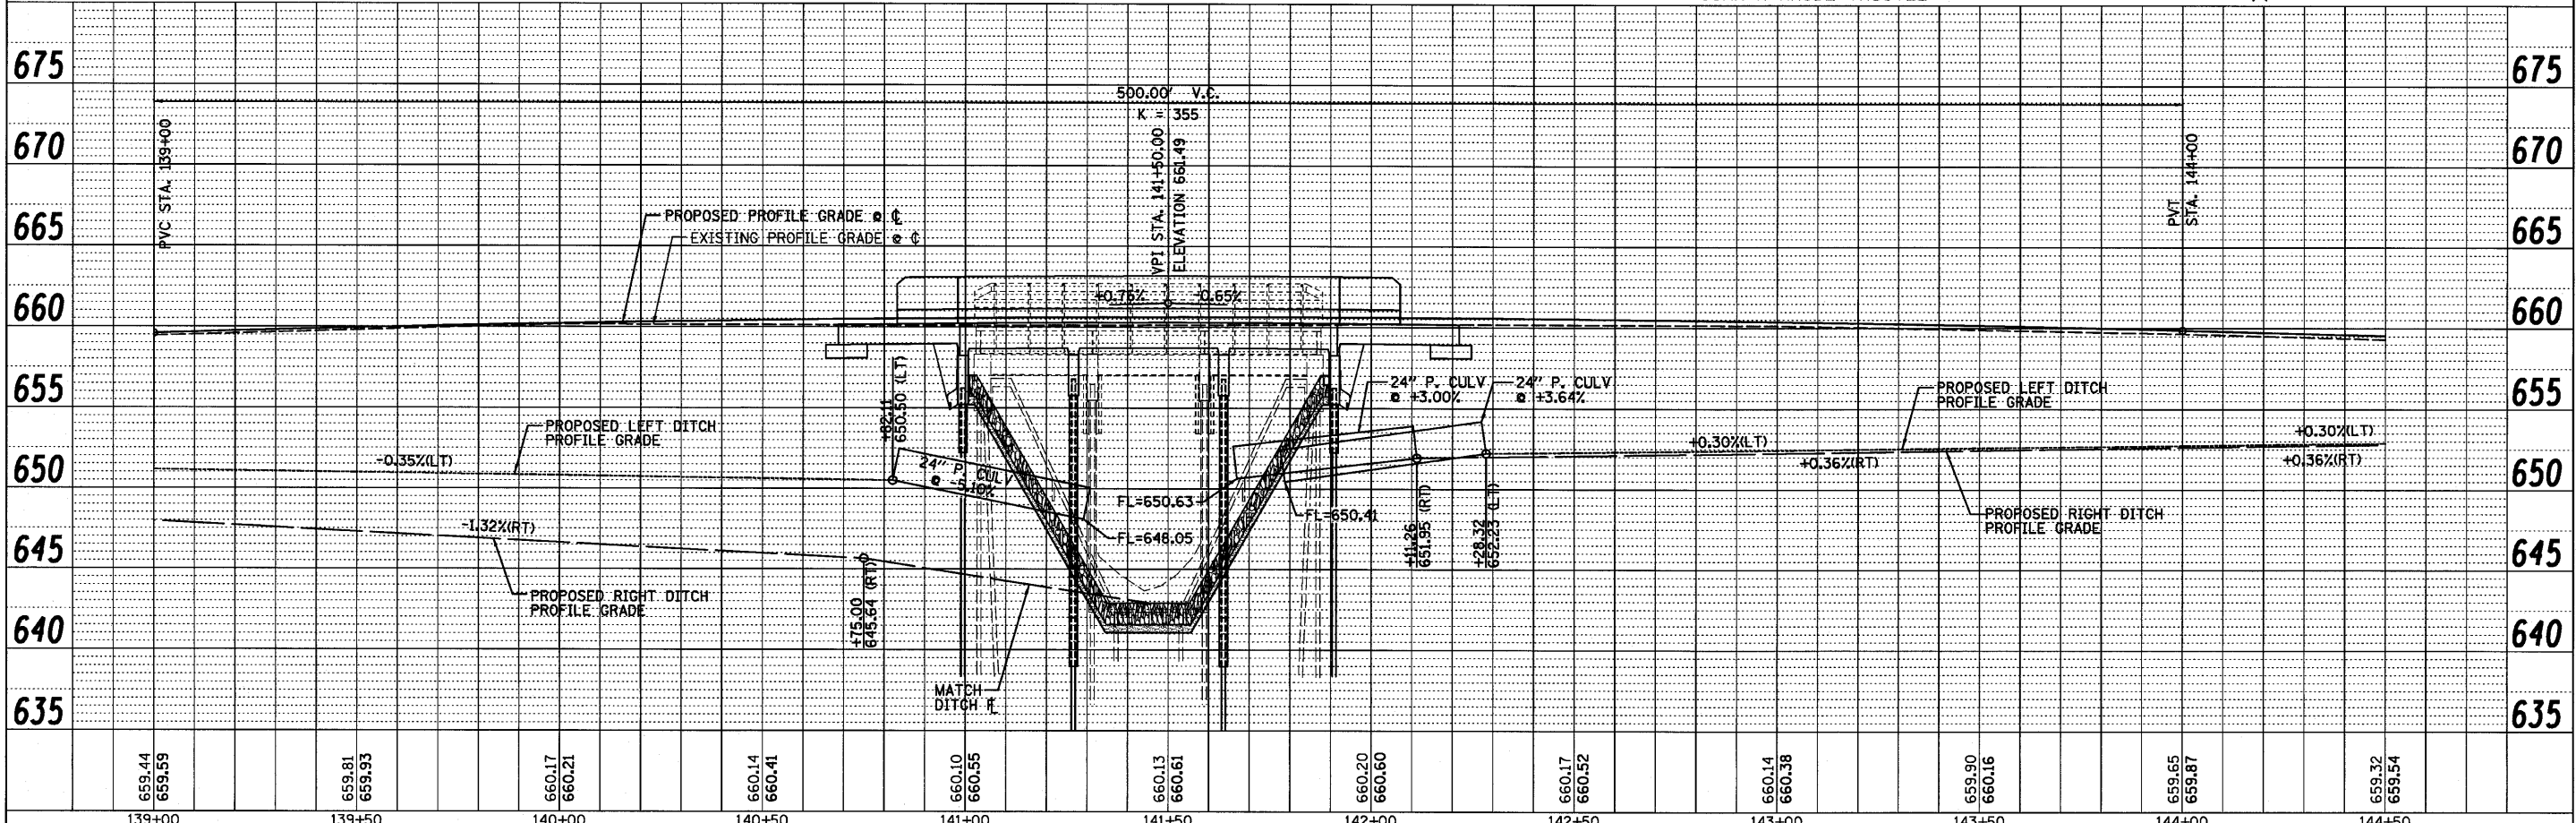


DATE	BY
REVISIONS	NO.
APPROVED	DATE
ALIGNED	DATE
CHECKED	DATE
DESIGNED	DATE
NOTED	DATE
NO.	DATE

DATE	BY
REVISIONS	NO.
APPROVED	DATE
ALIGNED	DATE
CHECKED	DATE
DESIGNED	DATE
NOTED	DATE
NO.	DATE

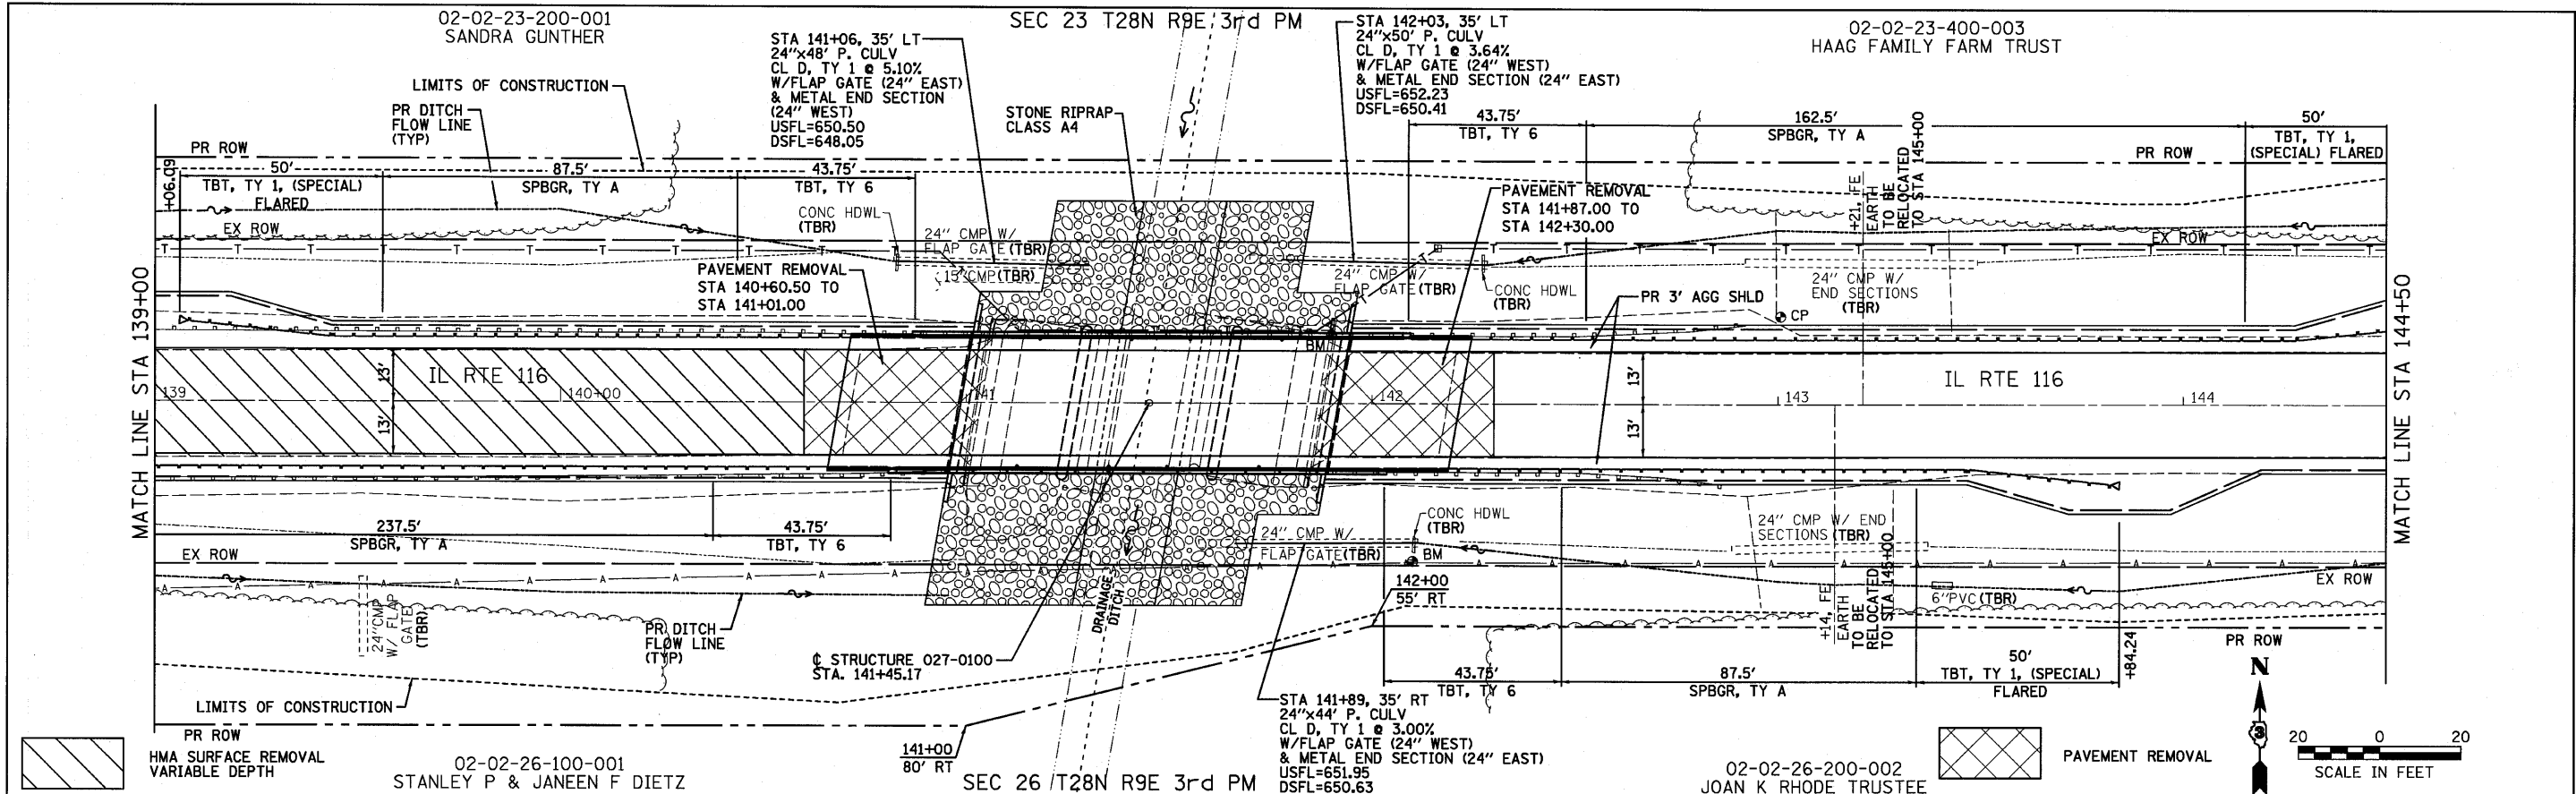

FILE NAME =	USER NAME = #USER#	DESIGNED - JJO	REVISED -	SCALE:	SHEET NO.	OF SHEETS	STA.	TO STA.
#FILE#		DRAWN - JJO	REVISED -	STATE OF ILLINOIS DEPARTMENT OF TRANSPORTATION				
		CHECKED - MSW	REVISED -	IL ROUTE 116 PLAN & PROFILE				
		DATE - 08/04/10	REVISED -	SECTION 681 COUNTY FORD/IROQUOIS TOTAL SHEETS 146 SHEET NO. 32				
				S.N. 027-0100 CONTRACT NO. 66880				
				FED. ROAD DIST. NO. ILLINOIS FED. AID PROJECT				

FARNSWORTH GROUP, INC.

CONSULTING ENGINEERS - 2709 MCGRAW DRIVE BLOOMINGTON, ILLINOIS 61704 (309) 663-8435 / (309) 663-1571 FAX

\* 116 BR/116 BR, (BR-2)BR, I & BR-3J 24-8271