

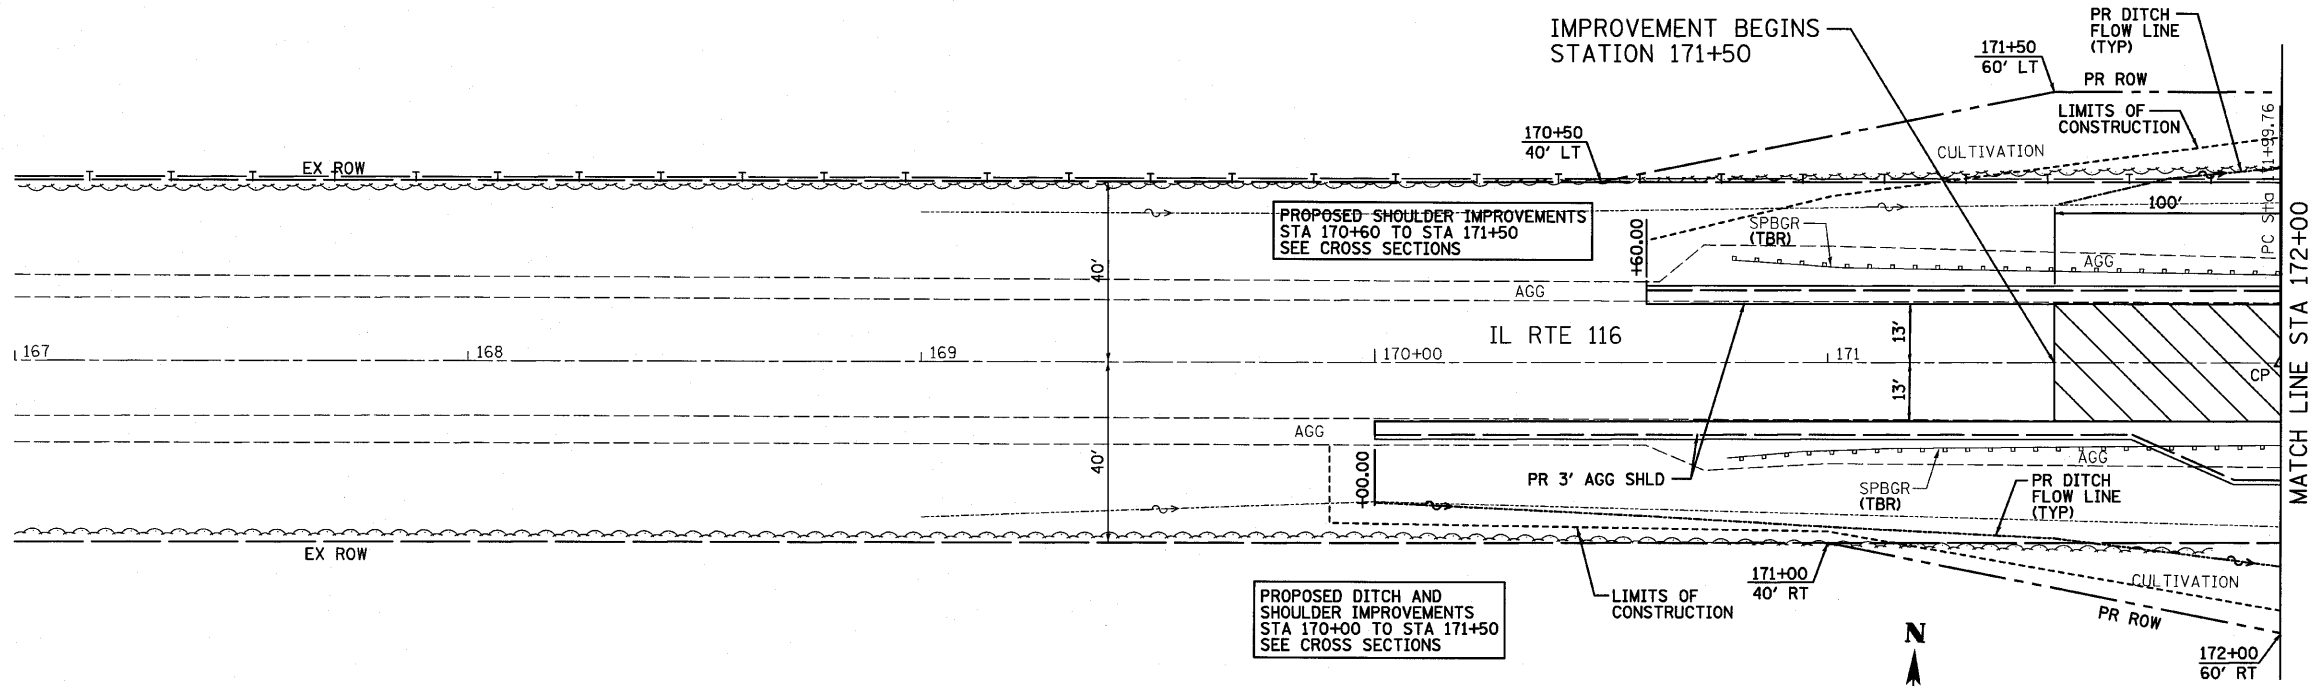


SEC 24 T28N R9E 3rd PM
02-02-24-300-003
MCDONALD, JOHN AND DOLORES TRUST

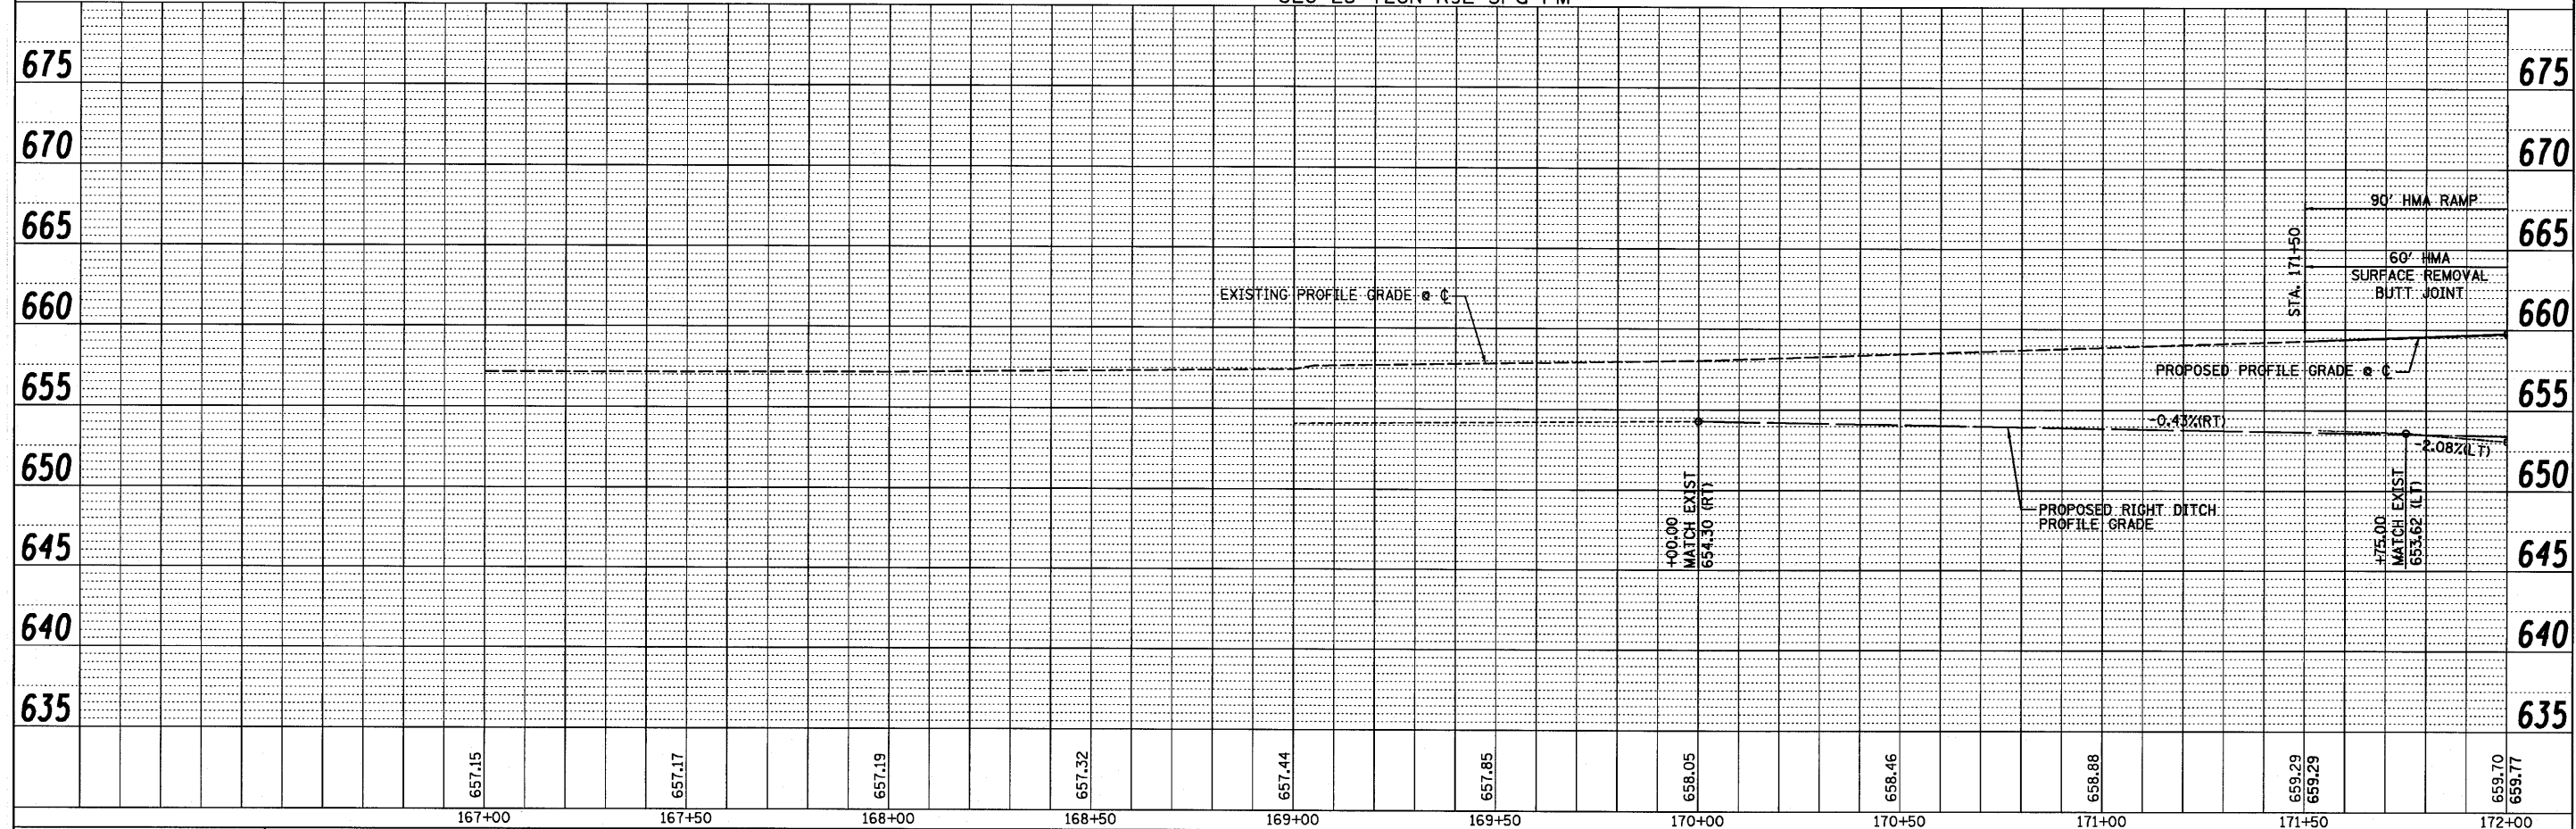

HMA SURFACE REMOVAL VARIABLE DEPTH

02-02-25-100-001
HAAG FARMS, INC.
SEC 25 T28N R9E 3rd PM

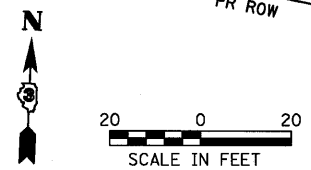

FILE NAME =	USER NAME = #USER#	DESIGNED - JJO	REVISED -	STATE OF ILLINOIS DEPARTMENT OF TRANSPORTATION	IL ROUTE 116 PLAN & PROFILE		F.A.P. RTE. 681	SECTION *	COUNTY FORD/IRROUOIS	TOTAL SHEETS 146	SHEET NO. 34
#FILE#	PLOT SCALE = #SCALE#	DRAWN - JJO	REVISED -		SCALE:	SHEET NO. OF SHEETS	STA. TO STA.	S.N. 027-0098		CONTRACT NO. 66880	
	PLOT DATE = #DATE#	CHECKED - MSW	REVISED -					FED. ROAD DIST. NO. ILLINOIS FED. AID PROJECT			
		DATE - 08/04/10	REVISED -					* 116 BR/116 BR, (BR-2)BR, I & BR-3		24-8271	

FARNSWORTH GROUP, INC.

CONSULTING ENGINEERS - 2709 MCGRAW DRIVE BLOOMINGTON, ILLINOIS 61704 (309) 663-8435 / (309) 663-1571 FAX

* 116 BR/116 BR, (BR-2)BR, I & BR-3 24-8271

PLAN	DESIGNED	DATE
NO.	CHECKED	BY
	FILE NAME	

PROFILE	DESIGNED	DATE
NO.	CHECKED	BY
	FILE NAME	