



SEC 24 T28N R9E 3rd PM
02-02-24-300-002
HAAG FARMS, INC.

STA 179+00, 33' LT
15"x39" P. CULV
CL D, TY 1 @ 0.50%
W/END SECTIONS
USFL=(19' RT) 653.50
DSFL=(20' LT) 653.31

PROPOSED DITCH AND
SHOULDER IMPROVEMENTS
STA 177+50 TO STA 180+00
SEE CROSS SECTIONS

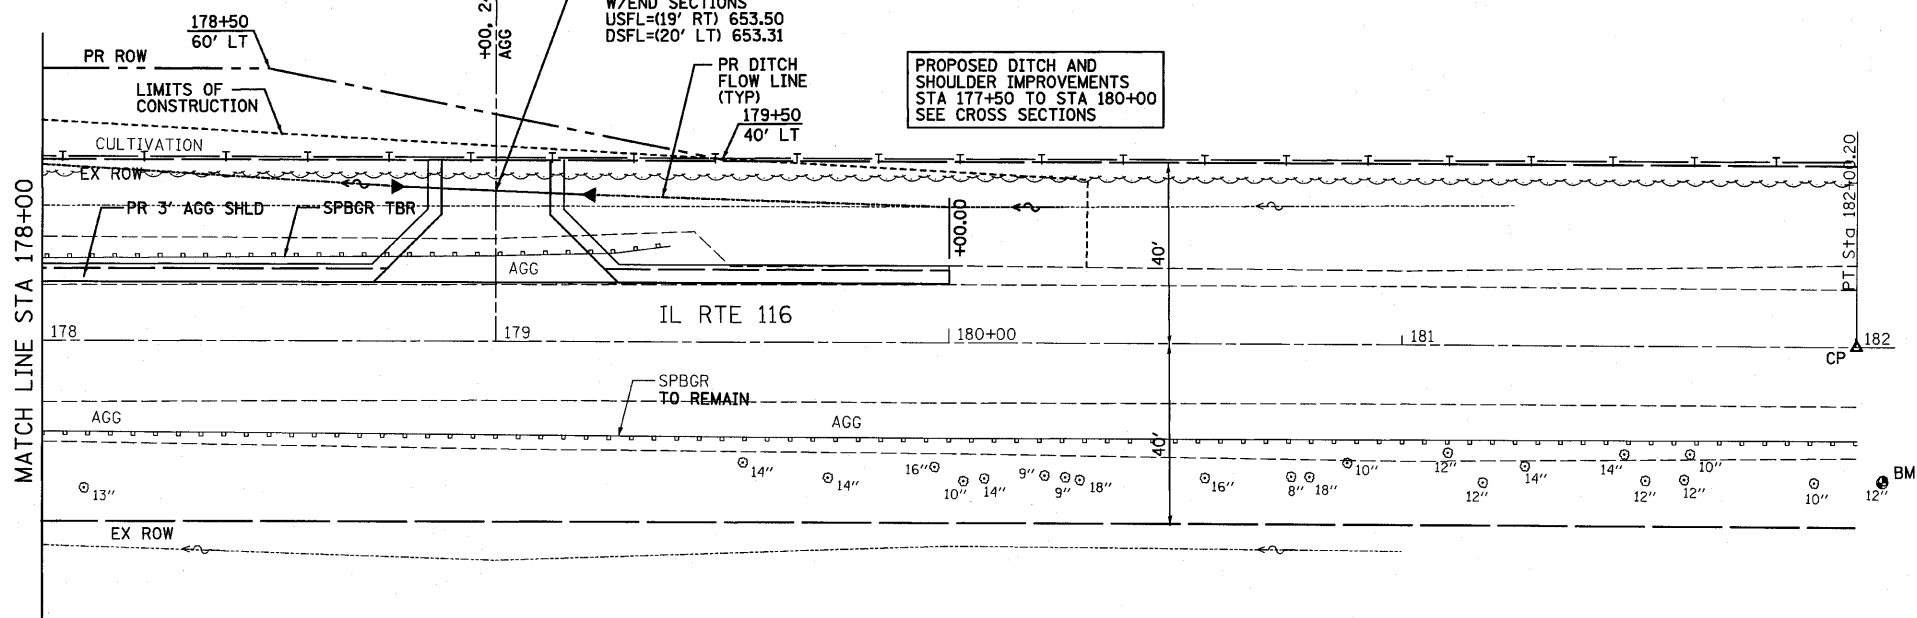

02-02-25-100-004
CLAPP, LARRY J & CYNTHIA L
SEC 25 T28N R9E 3rd PM

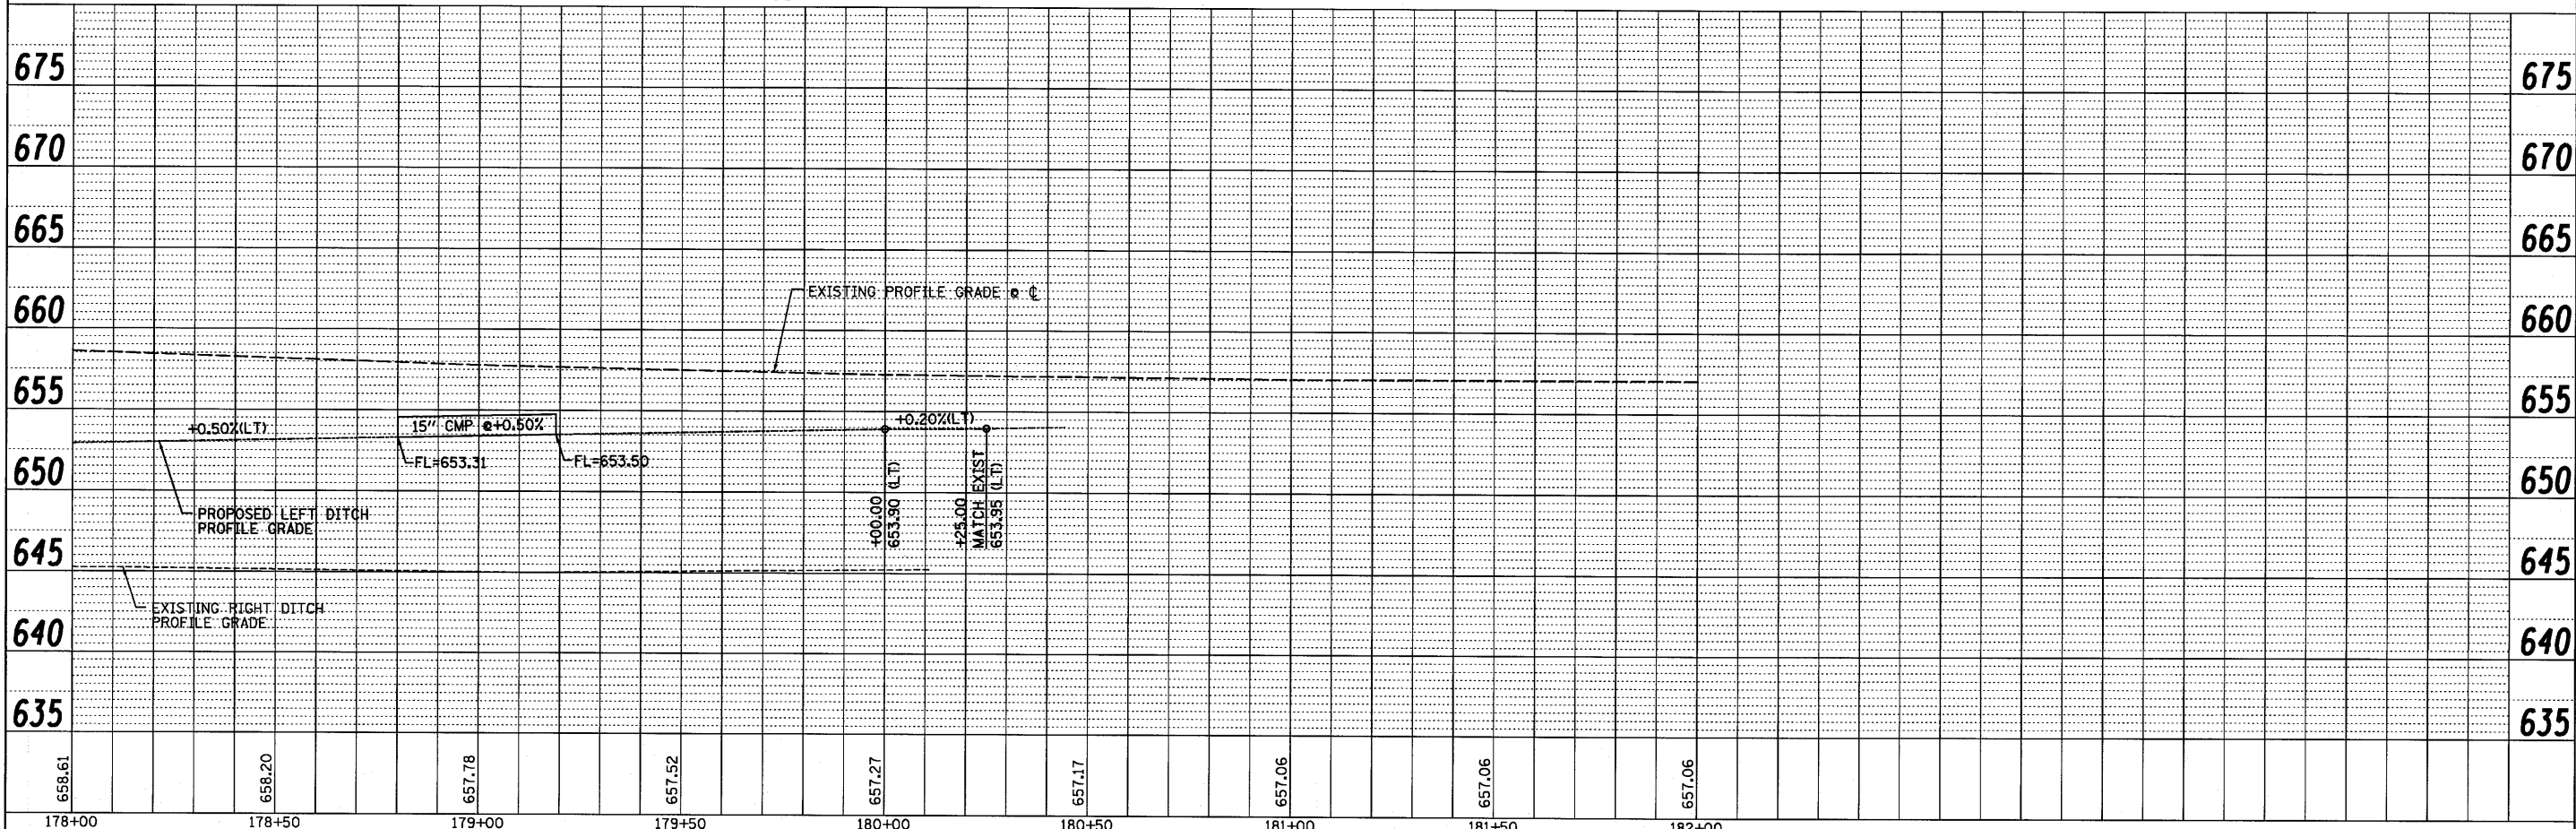

DATE	BY
DESIGNED	PLANNED
CHECKED	CHECKED
NOTED	NOTED
NO.	NO.

DATE	BY
DESIGNED	PLANNED
CHECKED	CHECKED
NOTED	NOTED
NO.	NO.

FILE NAME =	USER NAME = #USER#	DESIGNED - JJO	REVISED -	STATE OF ILLINOIS DEPARTMENT OF TRANSPORTATION	IL ROUTE 116 PLAN & PROFILE		F.A.P. RTE. 681	SECTION *	COUNTY FORD/TROQUOIS	TOTAL SHEETS 146	SHEET NO. 36
#FILE#		DRAWN - JJO	REVISED -				S.N. 027-0098		CONTRACT NO. 66880		
PLOT SCALE = #SCALE#		CHECKED - MSW	REVISED -				FED. ROAD DIST. NO. ILLINOIS FED. AID PROJECT				
PLOT DATE = #DATE#		DATE - 08/04/10	REVISED -				SCALE:	SHEET NO. OF SHEETS	STA. TO STA.		

FARNSWORTH GROUP, INC.

CONSULTING ENGINEERS - 2709 MCGRAW DRIVE BLOOMINGTON, ILLINOIS 61704 (309) 663-8435 / (309) 663-1571 FAX

* 116 BR/116 BR, (BR-2)BR, I & BR-3J

24-8271