




STATE OF ILLINOIS
DEPARTMENT OF TRANSPORTATION

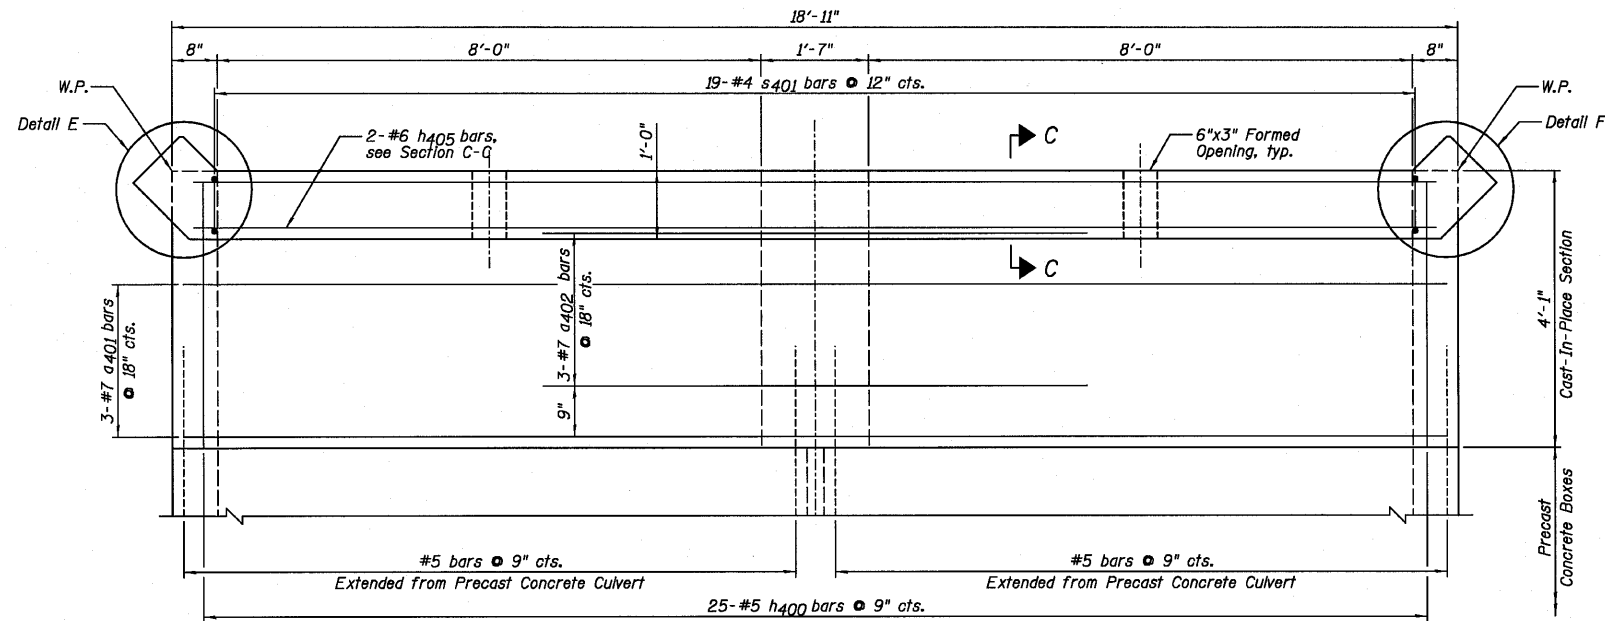


TOP MAT OF REINFORCEMENT PLAN

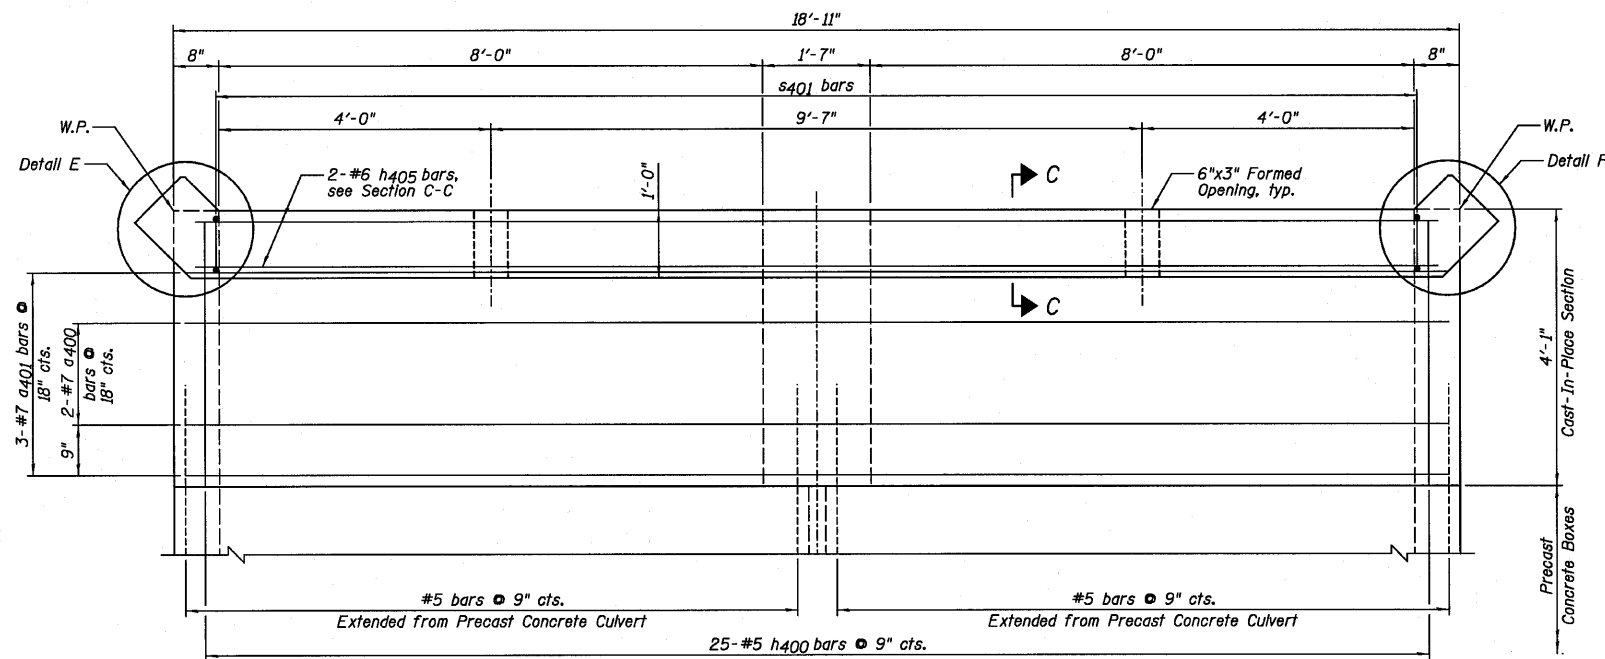


BOTTOM MAT OF REINFORCEMENT PLAN

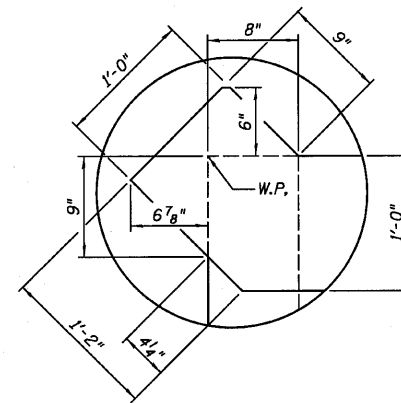

DETAIL E

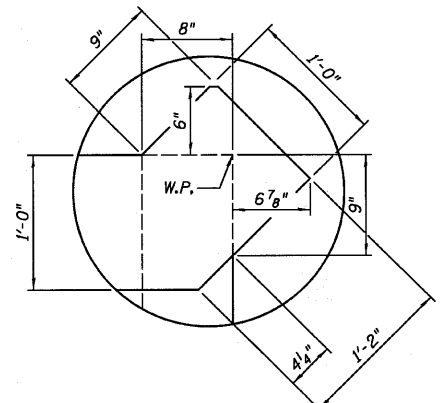

DETAIL F

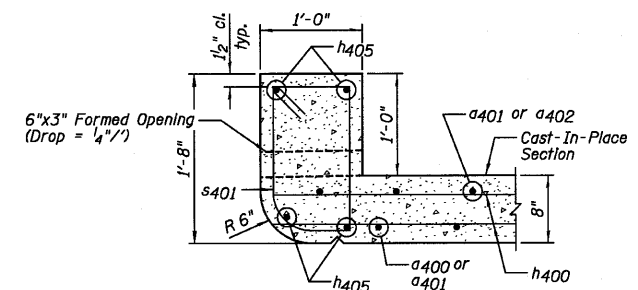

SECTION C-C

NOTES:

- 1.) For Bill of Material, see Sheet F3.
- 2.) W.P. denotes Working Point.

SOUTH CAST-IN-PLACE
TOP SLAB PLAN
AND SECTION
STRUCTURE NO. 038-2549

DESIGNED	SDH
CHECKED	JML
DRAWN	JWK/DJM
CHECKED	MSW

DATE 08/04/10

Farnsworth GROUP, INC. 2709 McGraw Drive Bloomington, Illinois 61704 309/663-8435, 309/663-1571 fax	SHEET NO. F6	F.A.P. RTE.	SECTION	COUNTY	TOTAL SHEETS	SHEET NO.
	10 SHEETS	681	*	FORD/IROQUOIS	146	109
		FED. ROAD DIST. NO.		ILLINOIS FED. AID PROJECT		
		CONTRACT NO. 66880				

* 116 BR/L116 BR, (BR-2)BR, I & BR-31

24-8271