
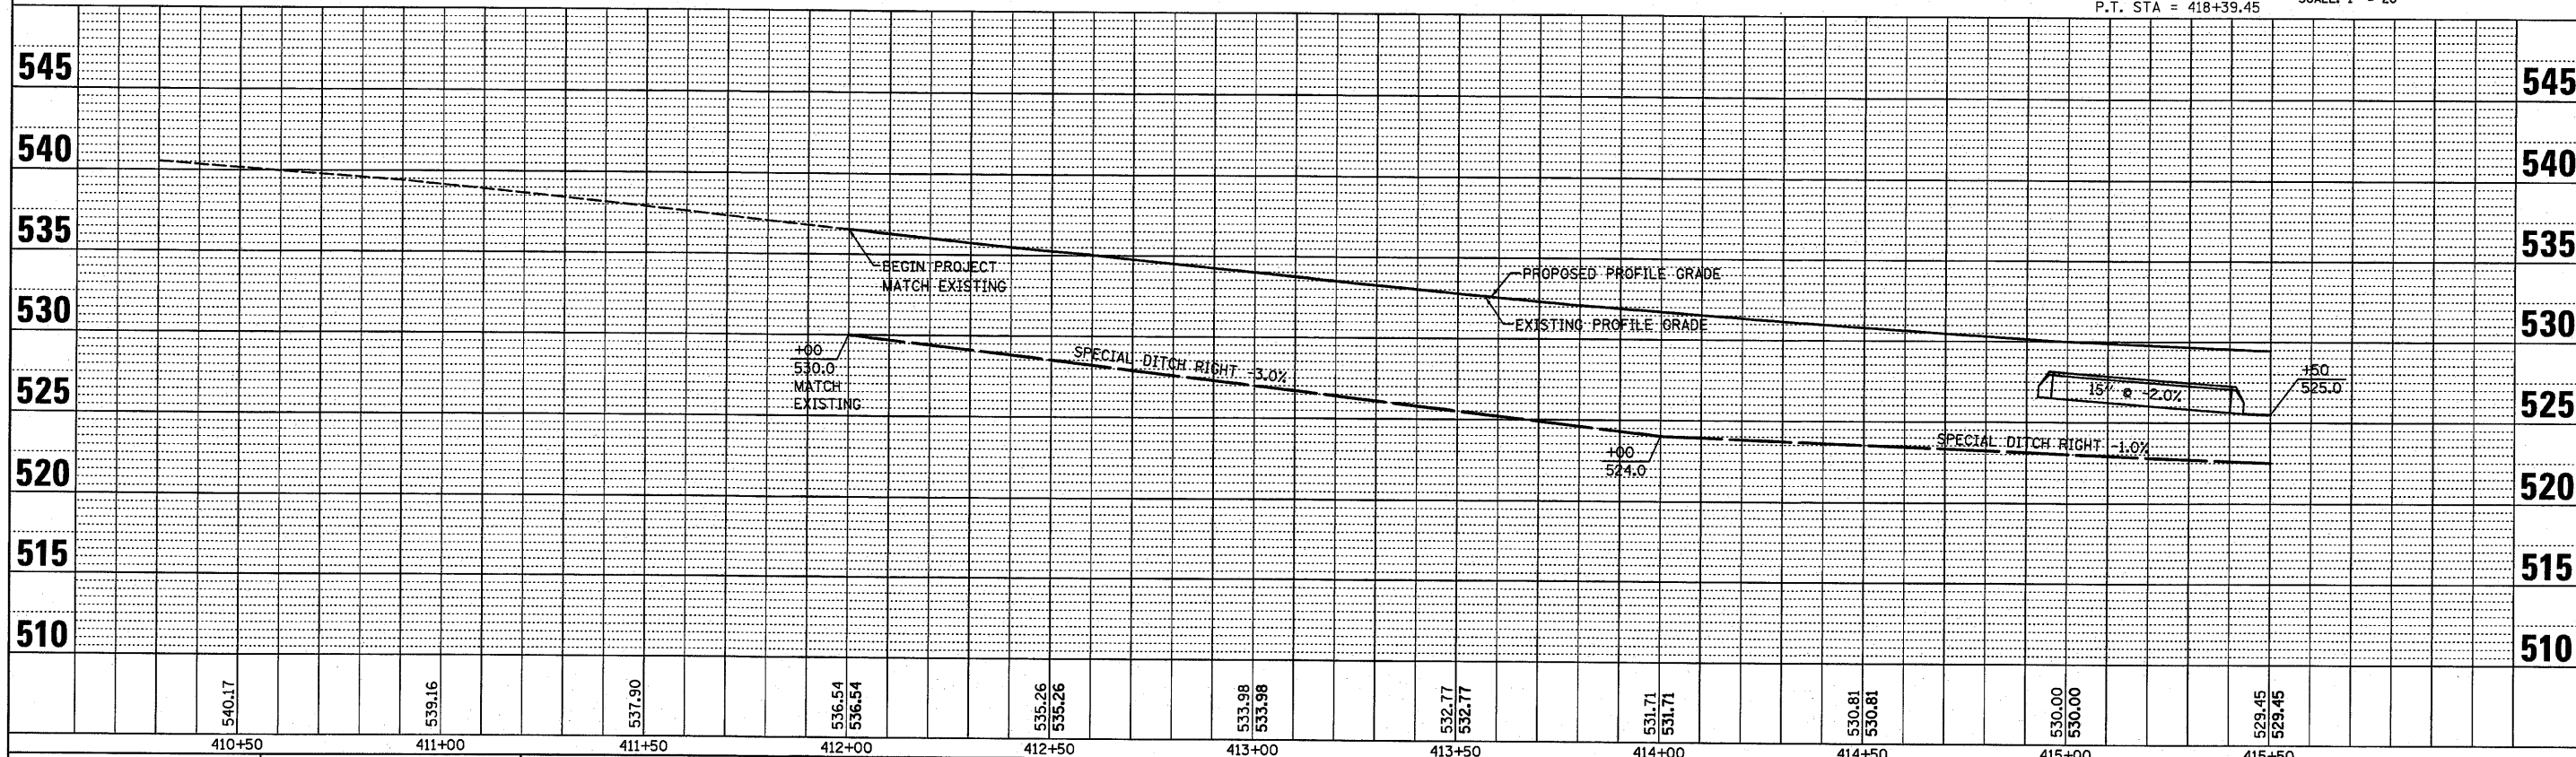


DATE: _____ BY: _____
 REVIEWED: _____
 PLOTTED: _____
 ALIGNMENT CHECKED: _____
 NOTE BOOK NO.: _____
 CHECKED: _____
 FILE NAME: _____

DATE: _____ BY: _____
 SURVEYED: _____
 GRADES CHECKED: _____
 STRUCTURE NOTATIONS CHKD: _____
 NOTE BOOK NO.: _____
 CHECKED: _____
 FILE NAME: _____

EARL CAZEL
04-18-300-001

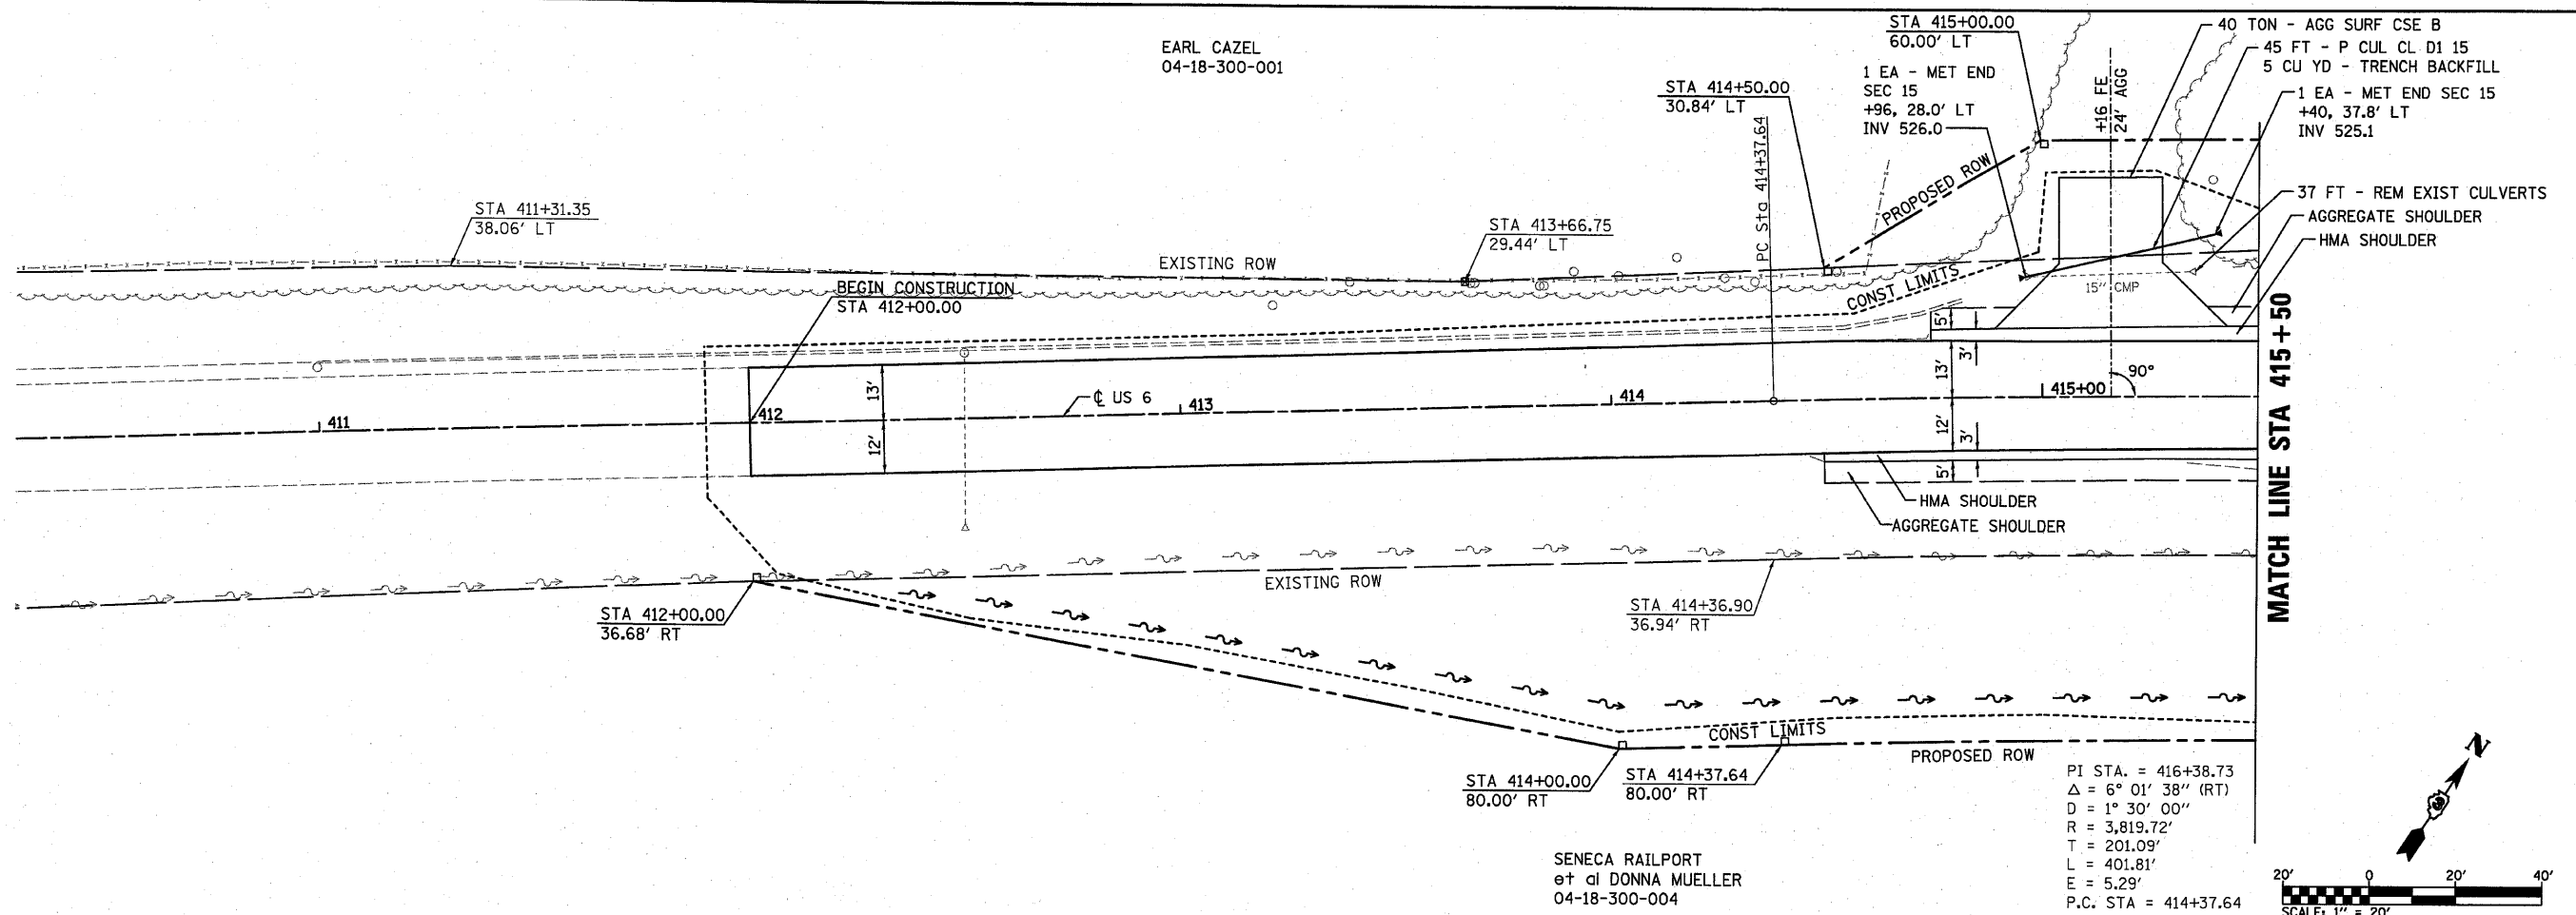

FILE NAME =	USER NAME = moissegrosser	DESIGNED -	REVISED -	STATE OF ILLINOIS DEPARTMENT OF TRANSPORTATION	PLAN & PROFILE	F.A.P. RTE.	SECTION	COUNTY	TOTAL SHEETS	SHEET NO.
M:\26854\W0 7 US 6 5-Lane - SN 032-0004	Microstation\shasta.dgn	DRAWN -	REVISED -			623	(0) BR	GRUNDY	35	8
PLOT SCALE = 20.0000' / IN.		CHECKED -	REVISED -			SCALE: SHEET NO. 1 OF 2 SHEETS STA 412+00 TO STA 415+50		CONTRACT NO. 66913		
PLOT DATE = 6/24/2018		DATE -	REVISED -			FED. ROAD DIST. NO. ILLINOIS FED. AID PROJECT				