

STATE OF ILLINOIS
DEPARTMENT OF TRANSPORTATION

PROJECT NO.	SECTION	COUNTY	SHEET	SHEET NO.
FAP 623		GRUNDY	12	10
SHEET NO. 7 3 SHEETS				
Contract Number: 66808 * 10-BR-11				

GENERAL NOTES

The contractor is advised that the existing PPC Deck Beams are in a deteriorated condition with reduced load carrying capacity. It is the contractor's responsibility to account for the condition of the beams when developing construction procedures.

If the contractor's procedure for existing beam removal or placement of new beams involves placement of cranes or other heavy equipment on the bridge, a detailed procedure shall be submitted to the Engineer for approval. The procedure shall include calculations, prepared and sealed by an Illinois Licensed Structural Engineer, verifying that the equipment and procedure used will not overstress the new or existing beams. To distribute load to multiple beams and protect the existing surface, in all cases a double layer mat of heavy timbers shall be used at all times under crane tracks or wheels and any outriggers in the down position. If necessary, shims shall be used under the crane mat to ensure uniform contact with the underlying beams. If heavy equipment will be placed on new PPC deck beams, the following shall be done prior to placement of the timber mats: placement and tightening of transverse tie assemblies, grouting and curing the dowel rods 24 hours minimum and grouting and curing the shear keys.


Any damage done to the bridge during beam removal shall be repaired by the Contractor. Cost to be included in the cost of Removal of Existing PPC Deck Beams. The top surface of the beams shall be finished according to the IDOT Manual for Fabrication of Precast Prestressed Concrete Products.

Plan dimensions and details relative to existing plans are subject to routine variations. The Contractor shall field verify existing dimensions and details affecting new construction and make necessary approved adjustments prior to construction or ordering of materials. Such variations shall not be cause for additional compensation for a change in scope of the work, however, the Contractor will be paid for the quantity actually furnished based upon the unit price bid for the work.


Temporary concrete barrier shall only be anchored into the overlay and not the PPC Deck Beams.

All structural steel shall be shop painted with the inorganic zinc rich primer per AASHTO M300, Type I. Cost included with PPC Deck Beams (33")


All structural steel shall conform to AASHTO Classification: M-270 Gr. 36, unless otherwise noted.

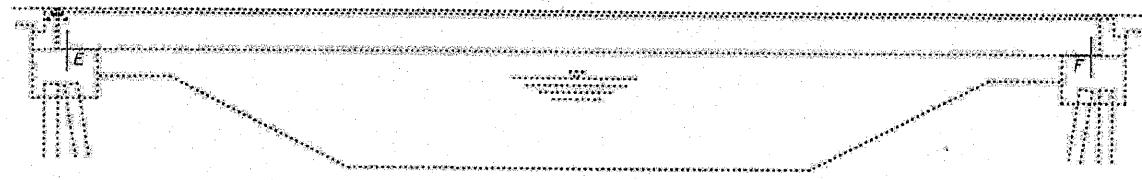


ELEVATION

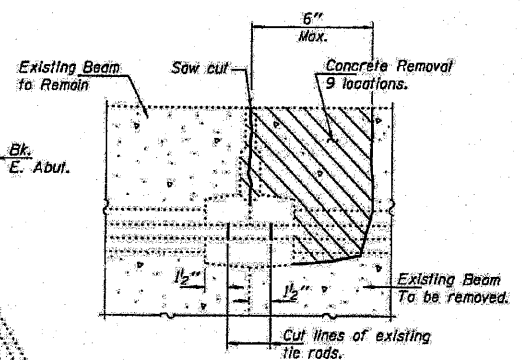

BEAM REMOVAL DETAIL AT TRANSVERSE TIES

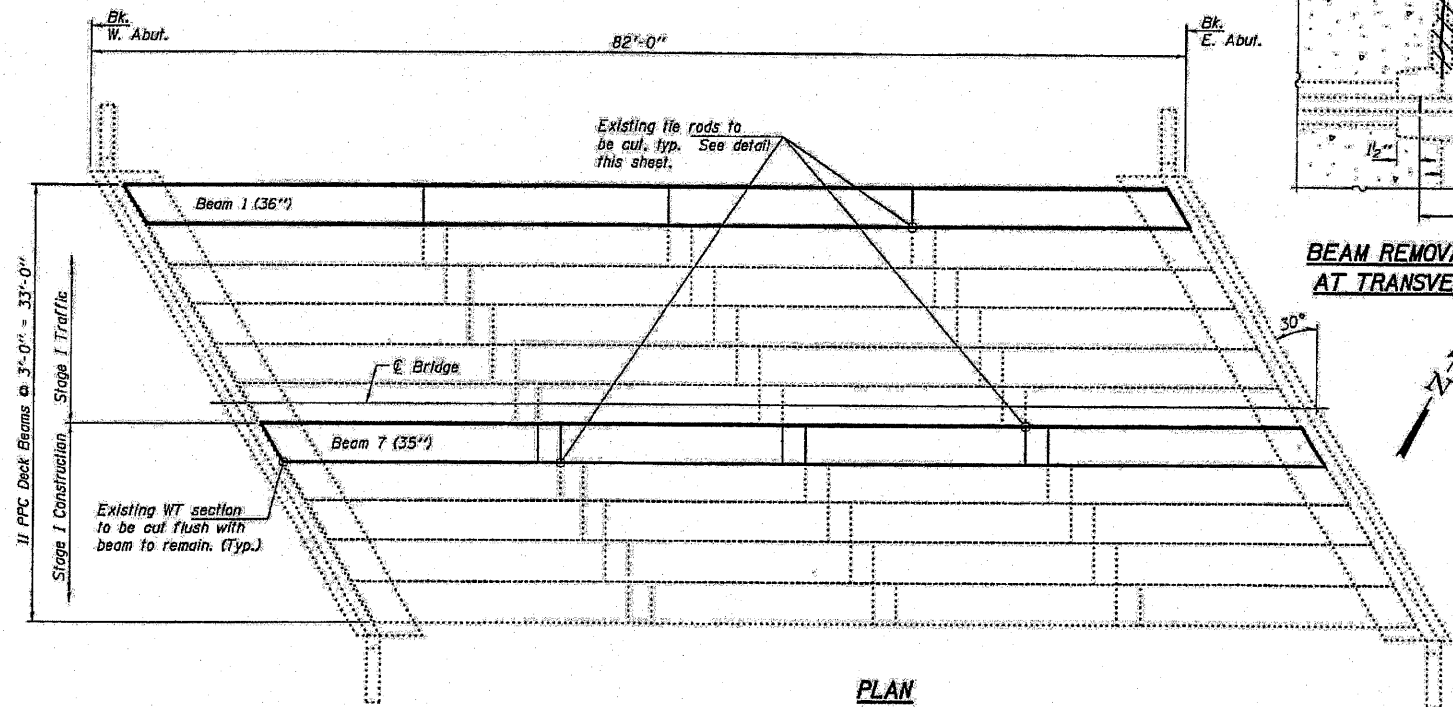

PLAN

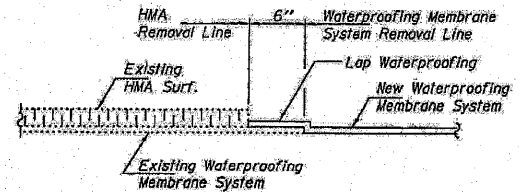

WATERPROOFING TREATMENT

TOTAL BILL OF MATERIAL


ITEM	UNIT	QUANTITY
HMA Surface Removal	Sq. Yd.	13.1
HMA Surface Course, Mix "C", NSO	Tons	22.1
Removal of Existing PPC Deck Beams	Sq. Ft.	469
PPC Deck Beams (33" Depth)	Sq. Ft.	463
Asbestos Bearing Pad Removal	Each	4
Removing and Re-Erecting Existing Railing	Foot	79
PC Mortar Fairing Course	Foot	235
Waterproofing Membrane System	Sq. Yd.	66

PLAN AND ELEVATION
FAP 623
GRUNDY COUNTY
SN 032-0084

DESIGN STRESSES
PRECAST PRESTRESSED UNITS
f'c = 6,000 psi
f'ci = 5,000 psi
f's = 270,000 psi (1/2" low lax strands)
f'si = 201,950 psi (1/2" low lax strands)

DESIGNED	<i>[Signature]</i>
CHECKED	<i>[Signature]</i>
DRAWN	<i>[Signature]</i>
CHECKED	<i>[Signature]</i>

MAY 2, 2008
EXAMINED *[Signature]*
PASSED *[Signature]*
ENGINEER OF BRIDGES AND STRUCTURES

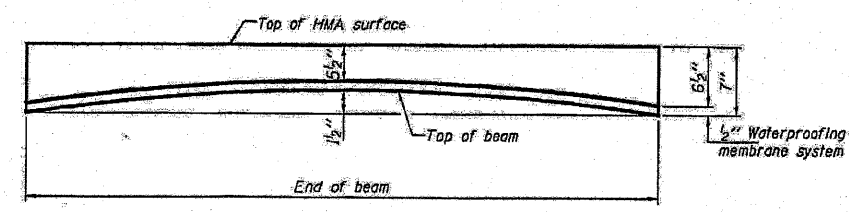

ANTICIPATED INITIAL CAMBER DIAGRAM

...deck_beams_fy08\0320084.dgn 5/2/2008 2:35:12 PM

FILE NAME =	USER NAME = mjkbusch	DESIGNED -	REVISED -	STATE OF ILLINOIS DEPARTMENT OF TRANSPORTATION	EXISTING BRIDGE REPAIR PLANS FOR INFORMATION ONLY	F.A.P. RTE.	SECTION	COUNTY	TOTAL SHEETS	SHEET NO.	
MA26854\W0 7 US 6 5-Lane - SN 832-988	Microstation\sheet83.dgn	DRAWN -	REVISED -			623	(O) BR	GRUNDY	35	22	
	PLOT SCALE = 20,000 / IN.	CHECKED -	REVISED -			SCALE:		SHEET NO. OF SHEETS STA. TO STA.		CONTRACT NO. 66913	
	PLOT DATE = 6/22/2010	DATE -	REVISED -					FED. ROAD DIST. NO. ILLINOIS FED. AID PROJECT			