


DATE	
BY	
FINAL SURVEY	
NOTE BOOK	
AREAS CHECKED	

DATE	
BY	
ORIGINAL SURVEY	
NOTE BOOK	
AREAS CHECKED	

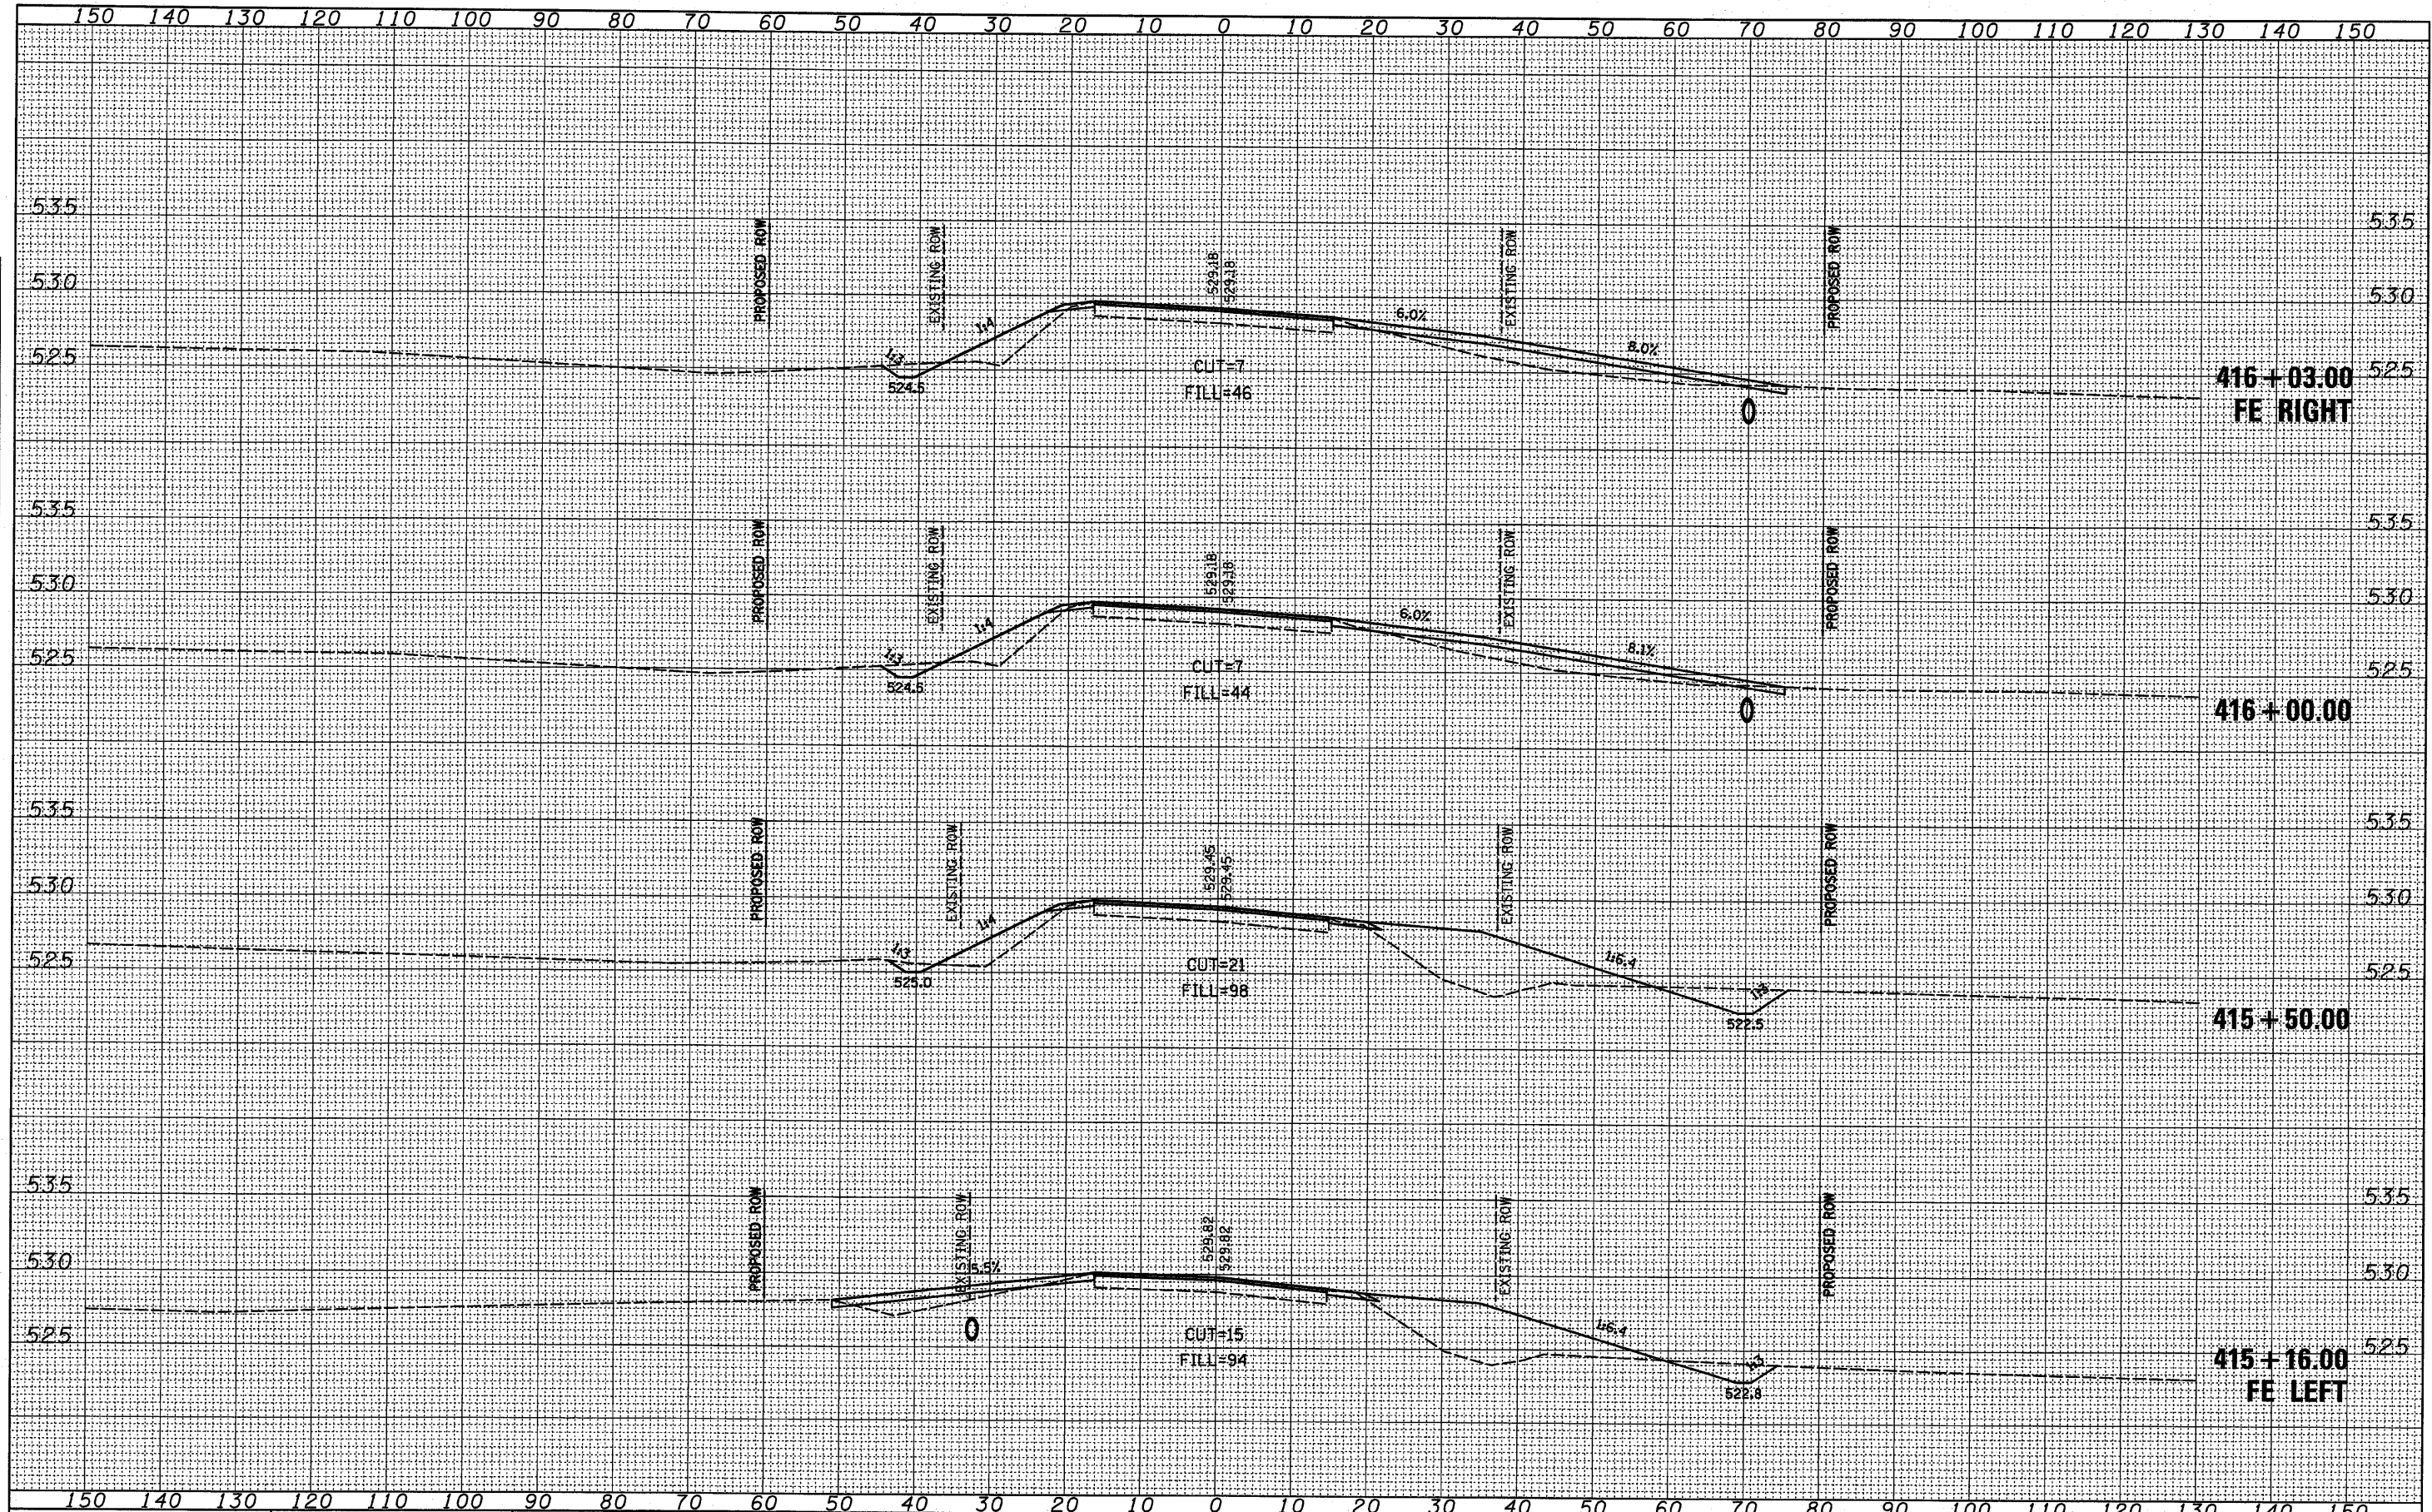

FILE NAME = M:\26054\WO 7 US 6 5-Lane - SN 032-0084\Microstation\sheet0.dgn
 PLOT SCALE = 10.0000' / IN.
 PLOT DATE = 6/24/2010

USER NAME = mikabusch	DESIGNED -	REVISED -
	DRAWN -	REVISED -
	CHECKED -	REVISED -
	DATE -	REVISED -

**STATE OF ILLINOIS
DEPARTMENT OF TRANSPORTATION**

CROSS SECTIONS			
SCALE:	SHEET NO.	OF SHEETS	STA. 415+16.00 TO STA. 416+03.00

F.A.P. RTE. 623	SECTION (O) BR	COUNTY GRUNDY	TOTAL SHEETS 35	SHEET NO. 31
CONTRACT NO. 66913				
ILLINOIS FED. AID PROJECT				