


DATE  
BY  
SURVEYED  
PLOTTED  
NOTE BOOK  
NO.

DATE  
BY  
SURVEYED  
PLOTTED  
NOTE BOOK  
NO.

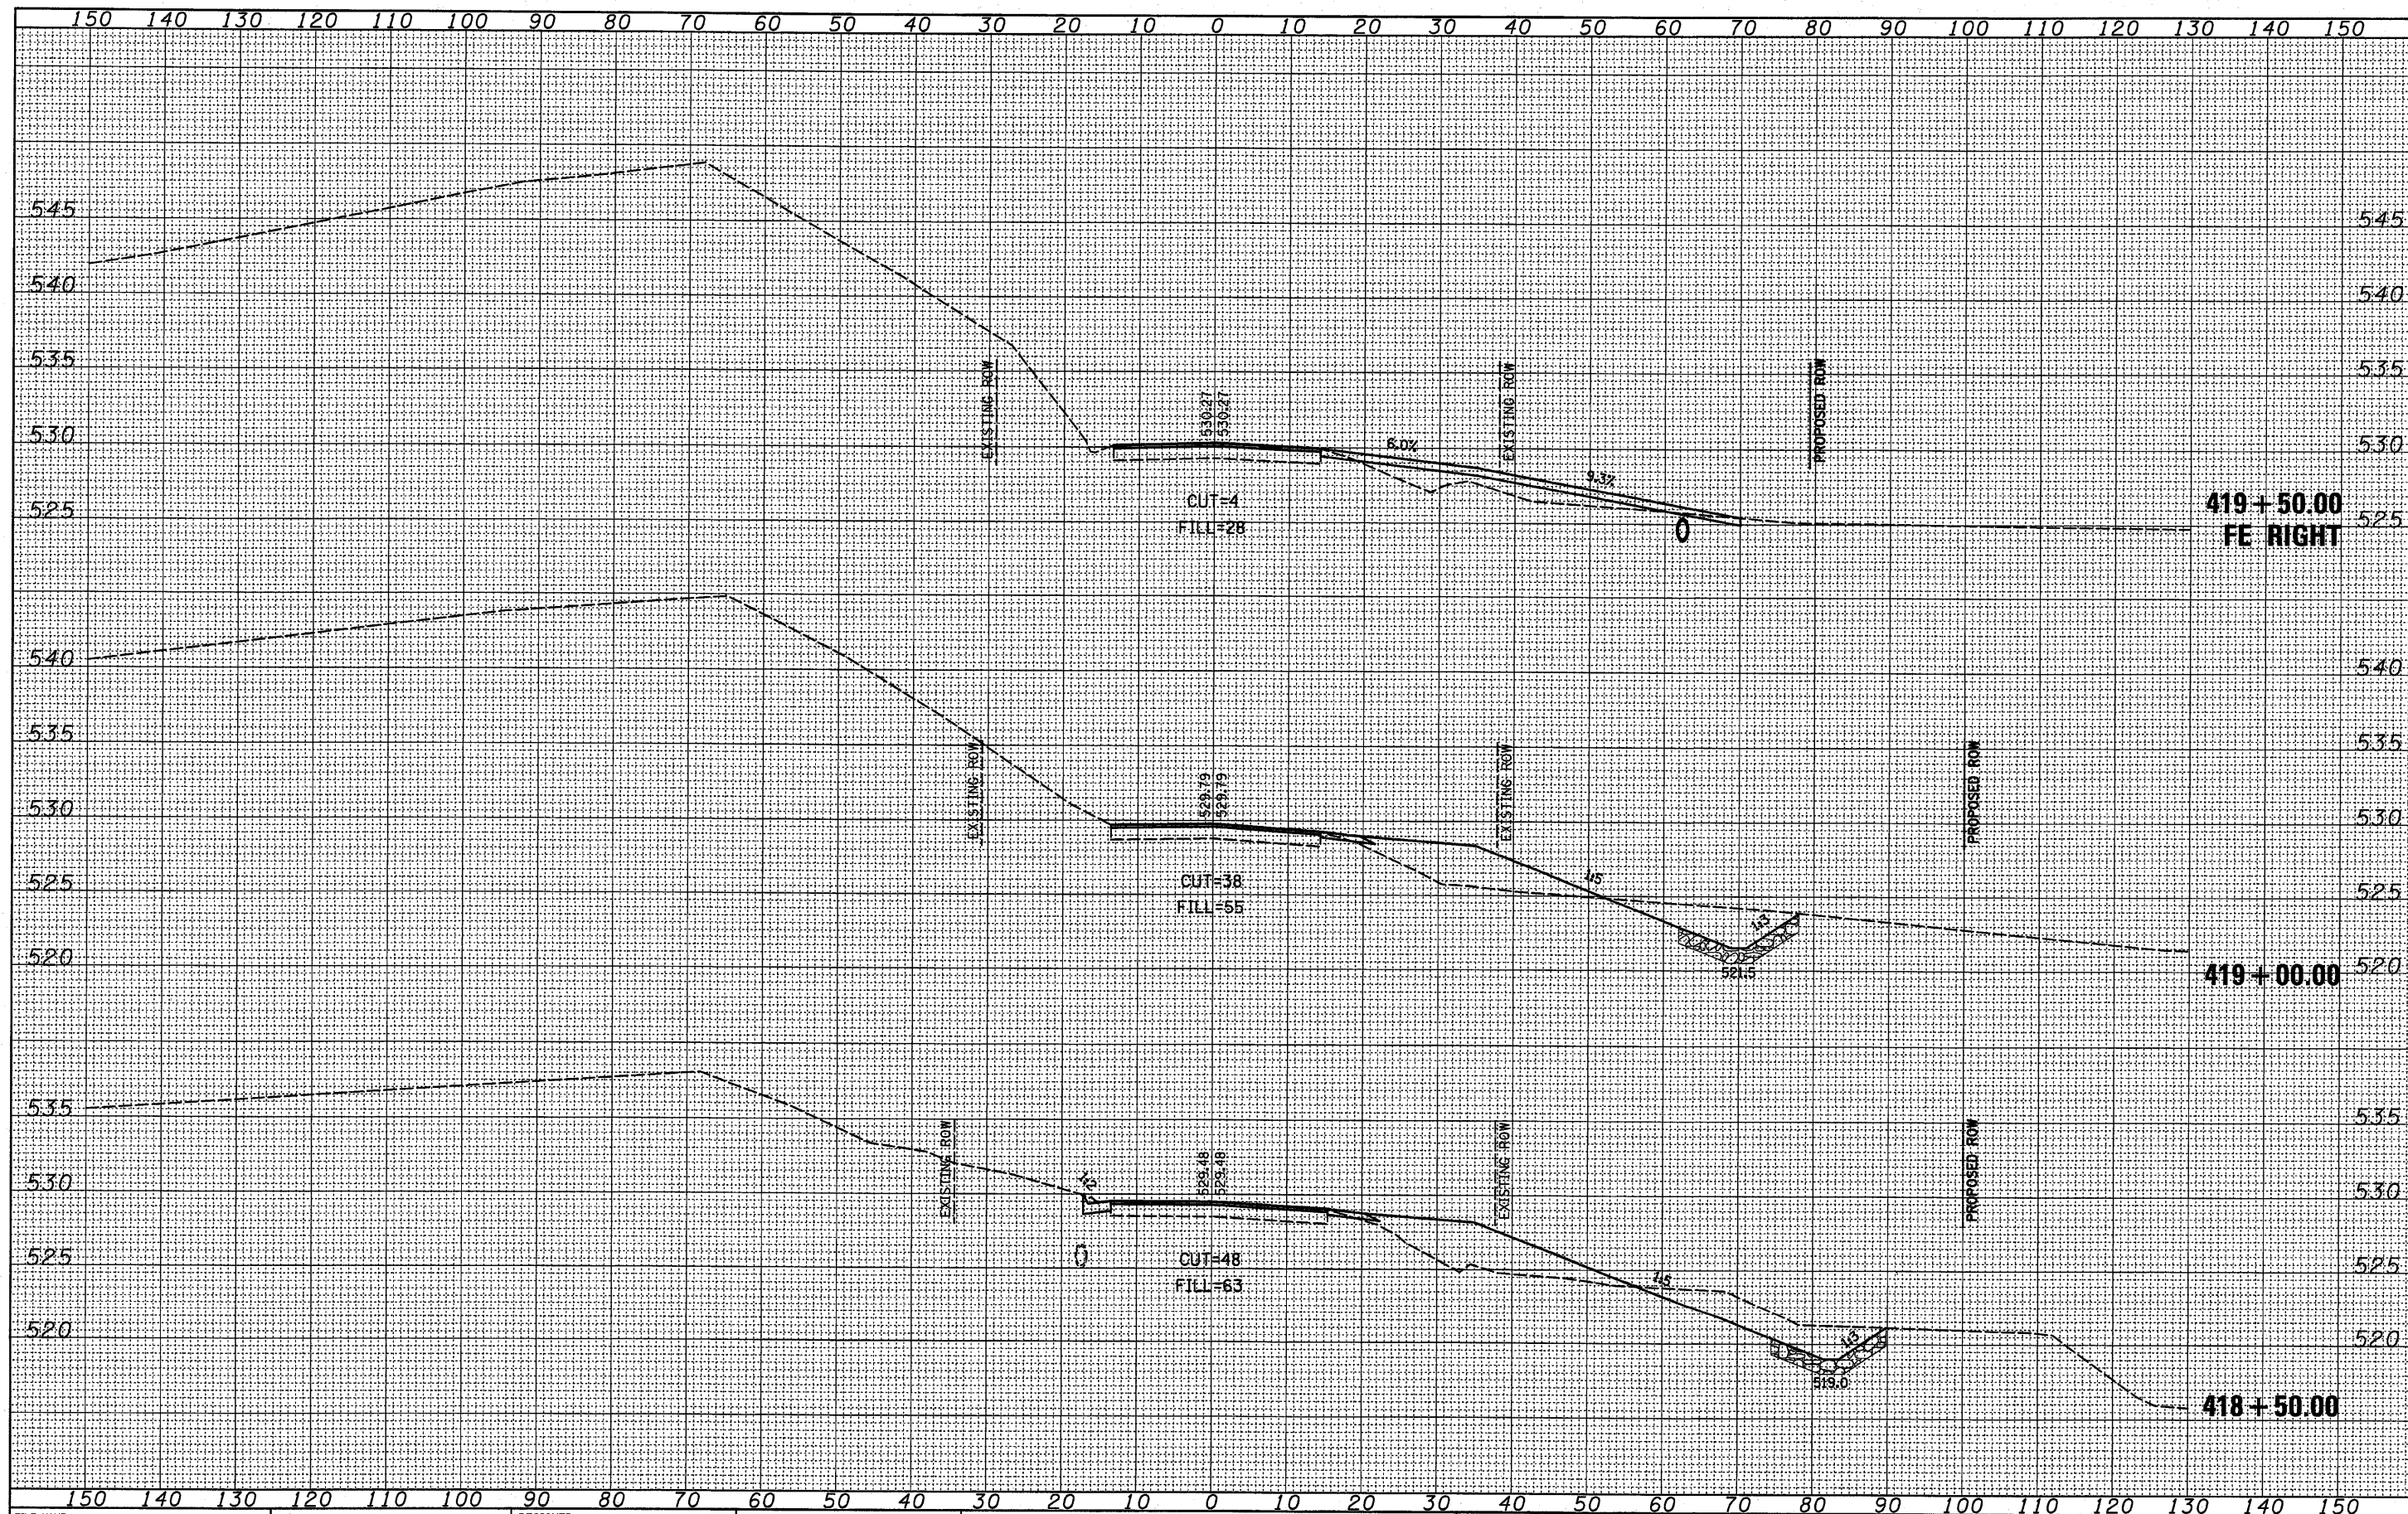

FILE NAME = M:\26054\W0 7 US 6 5-Lane - SN 032-0084\Microstation\ssht08.dgn  
 USER NAME = mjkebusch  
 PLOT SCALE = 10.0000' / IN.  
 PLOT DATE = 6/24/2010

DESIGNED -	REVISIED -
DRAWN -	REVISIED -
CHECKED -	REVISIED -
DATE -	REVISIED -

**STATE OF ILLINOIS  
DEPARTMENT OF TRANSPORTATION**

**CROSS SECTIONS**

SCALE: SHEET NO. OF SHEETS STA. 418+50.00 TO STA. 419+50.00

F.A.P. RTE. 623	SECTION (O) BR	COUNTY GRUNDY	TOTAL SHEETS 35	SHEET NO. 34
CONTRACT NO. 66913			ILLINOIS FED. AID PROJECT	