


# TYPICAL TREE SPACING

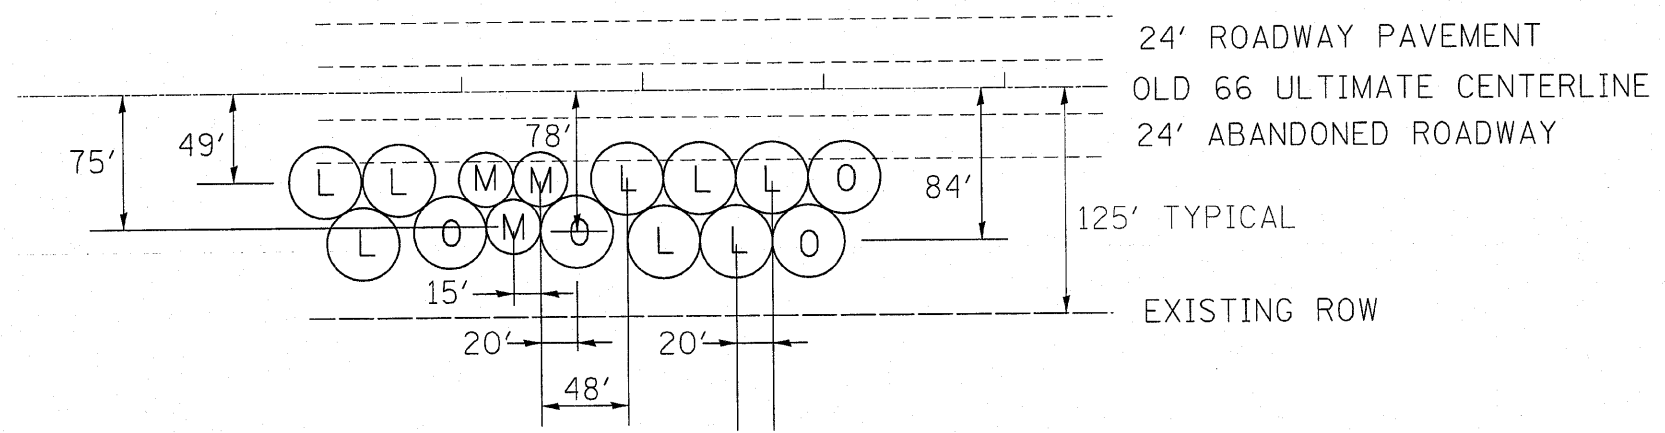


NOT TO SCALE

# TREE LEGEND

- (L) AMERICAN LINDEN (40' C-C)
- (M) AUTUMN BLAZE FREEMAN MAPLE (30' C-C)
- (O) WHITE OAK (40' C-C)

NOTES  
 EXACT LOCATIONS TO BE DETERMINED BY THE ENGINEER  
 PLACEMENT OF TREES SHALL NOT INTERFERE WITH EXISTING TREES AND SHRUBS

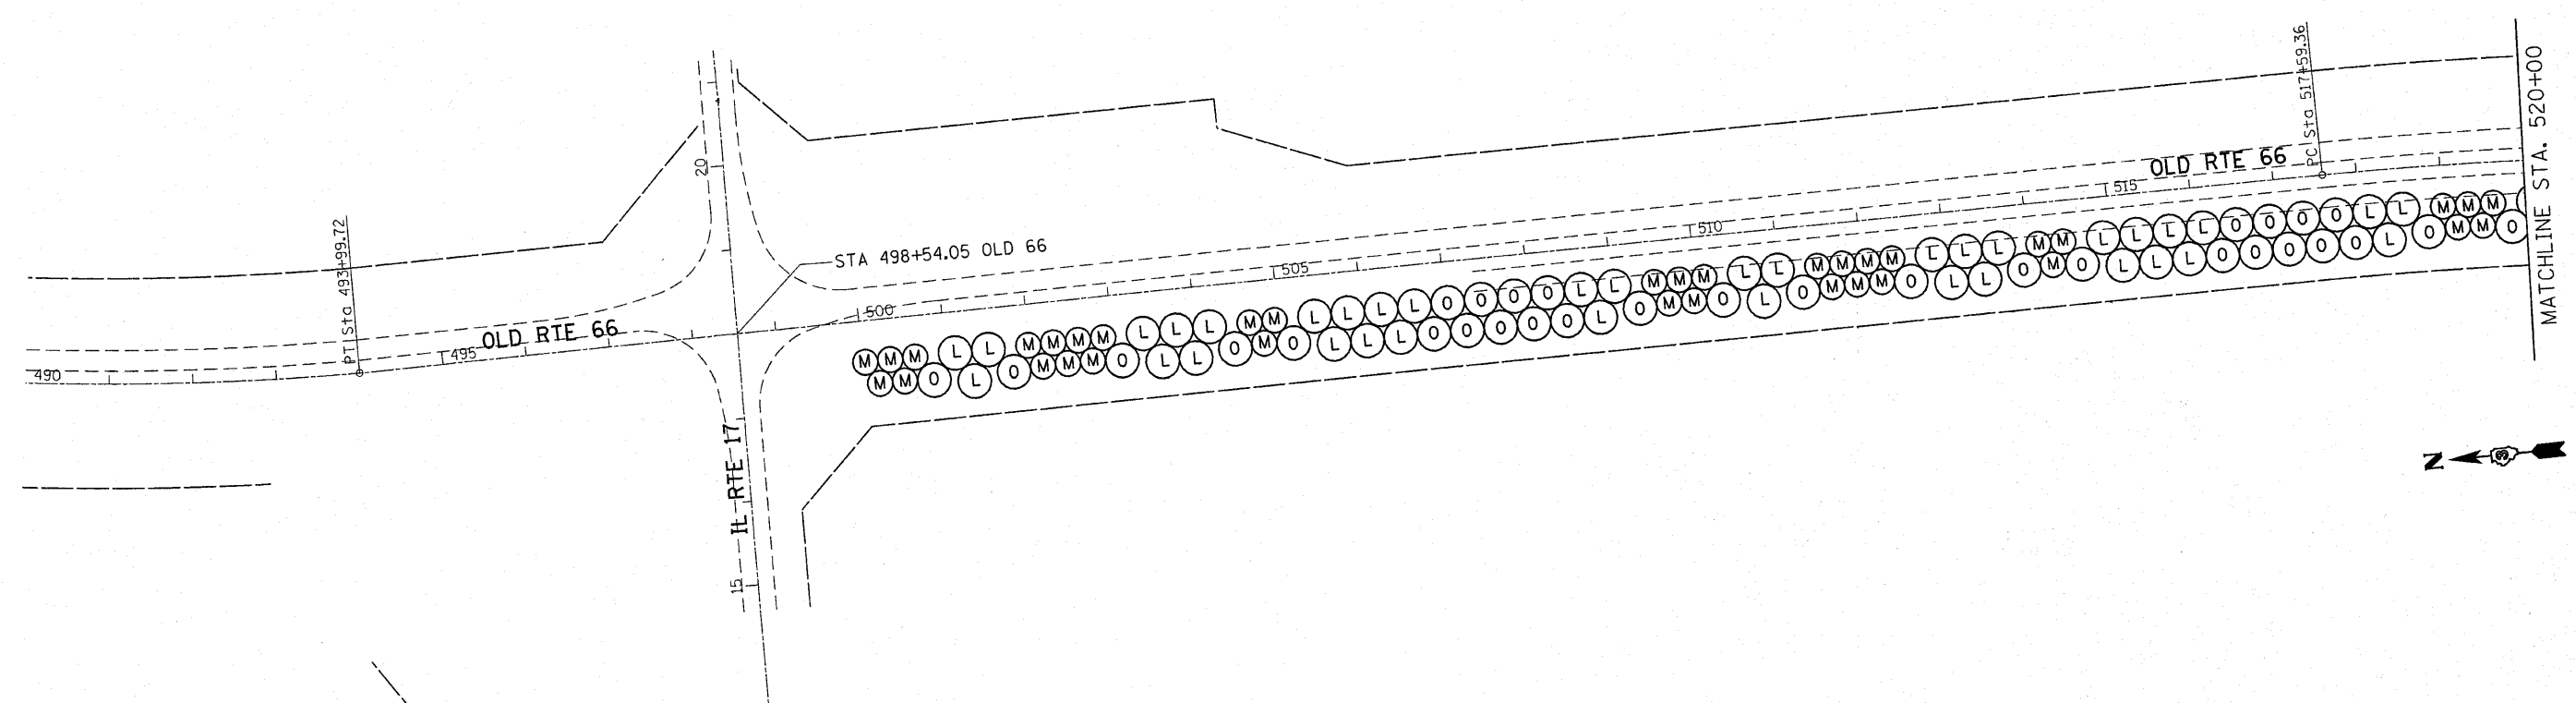

FILE NAME =	USER NAME = verdinemi	DESIGNED -	REVISED -	<b>STATE OF ILLINOIS DEPARTMENT OF TRANSPORTATION</b>	<b>OLD 66 TREE PLANTING PLAN</b>	F.A. RTE.	SECTION	COUNTY	TOTAL SHEETS	SHEET NO.
ct:\pwwork\pwwork\verdine\1\0180750\036A66-shr-plant.dgn	DRAWN -	REVISED -	* D3 TREE PLANTING 2011			LIVINGSTON	14	4		
PLOT SCALE = 100.0000' / IN.	CHECKED -	REVISED -	* FAI 55 & FAS 298			CONTRACT NO. 66A22				
PLOT DATE = Jul 22, 2010 - 11:52:49 AM	DATE -	REVISED -	ILLINOIS FED. AID PROJECT							
					SCALE:	SHEET NO. 1 OF 2 SHEETS		STA. 490+00 TO STA. 520+00		